



EAST ELEVATION SCALE 1:200

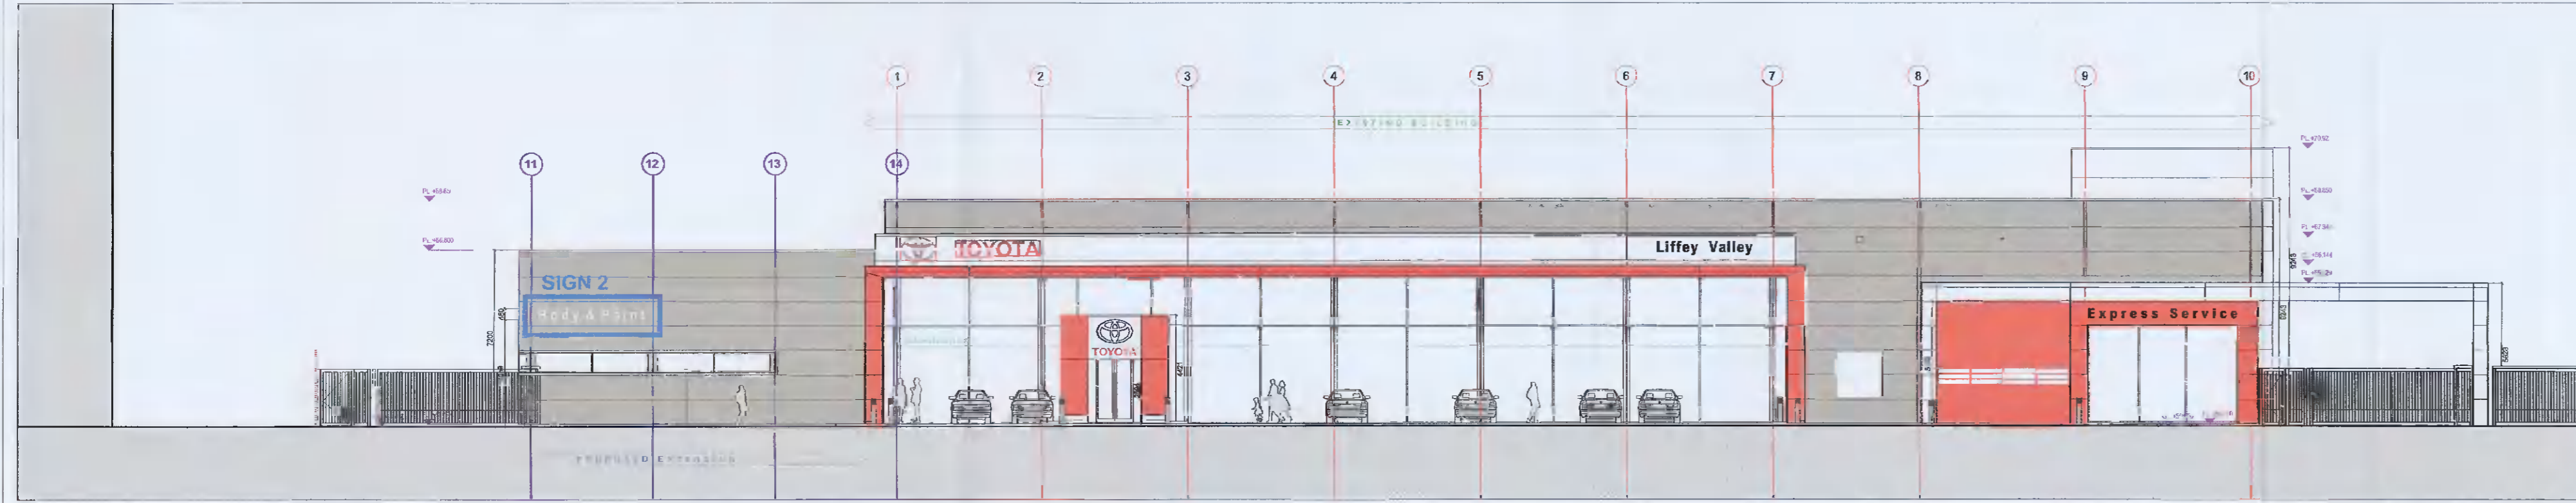


SOUTH ELEVATION SCALE 1:200

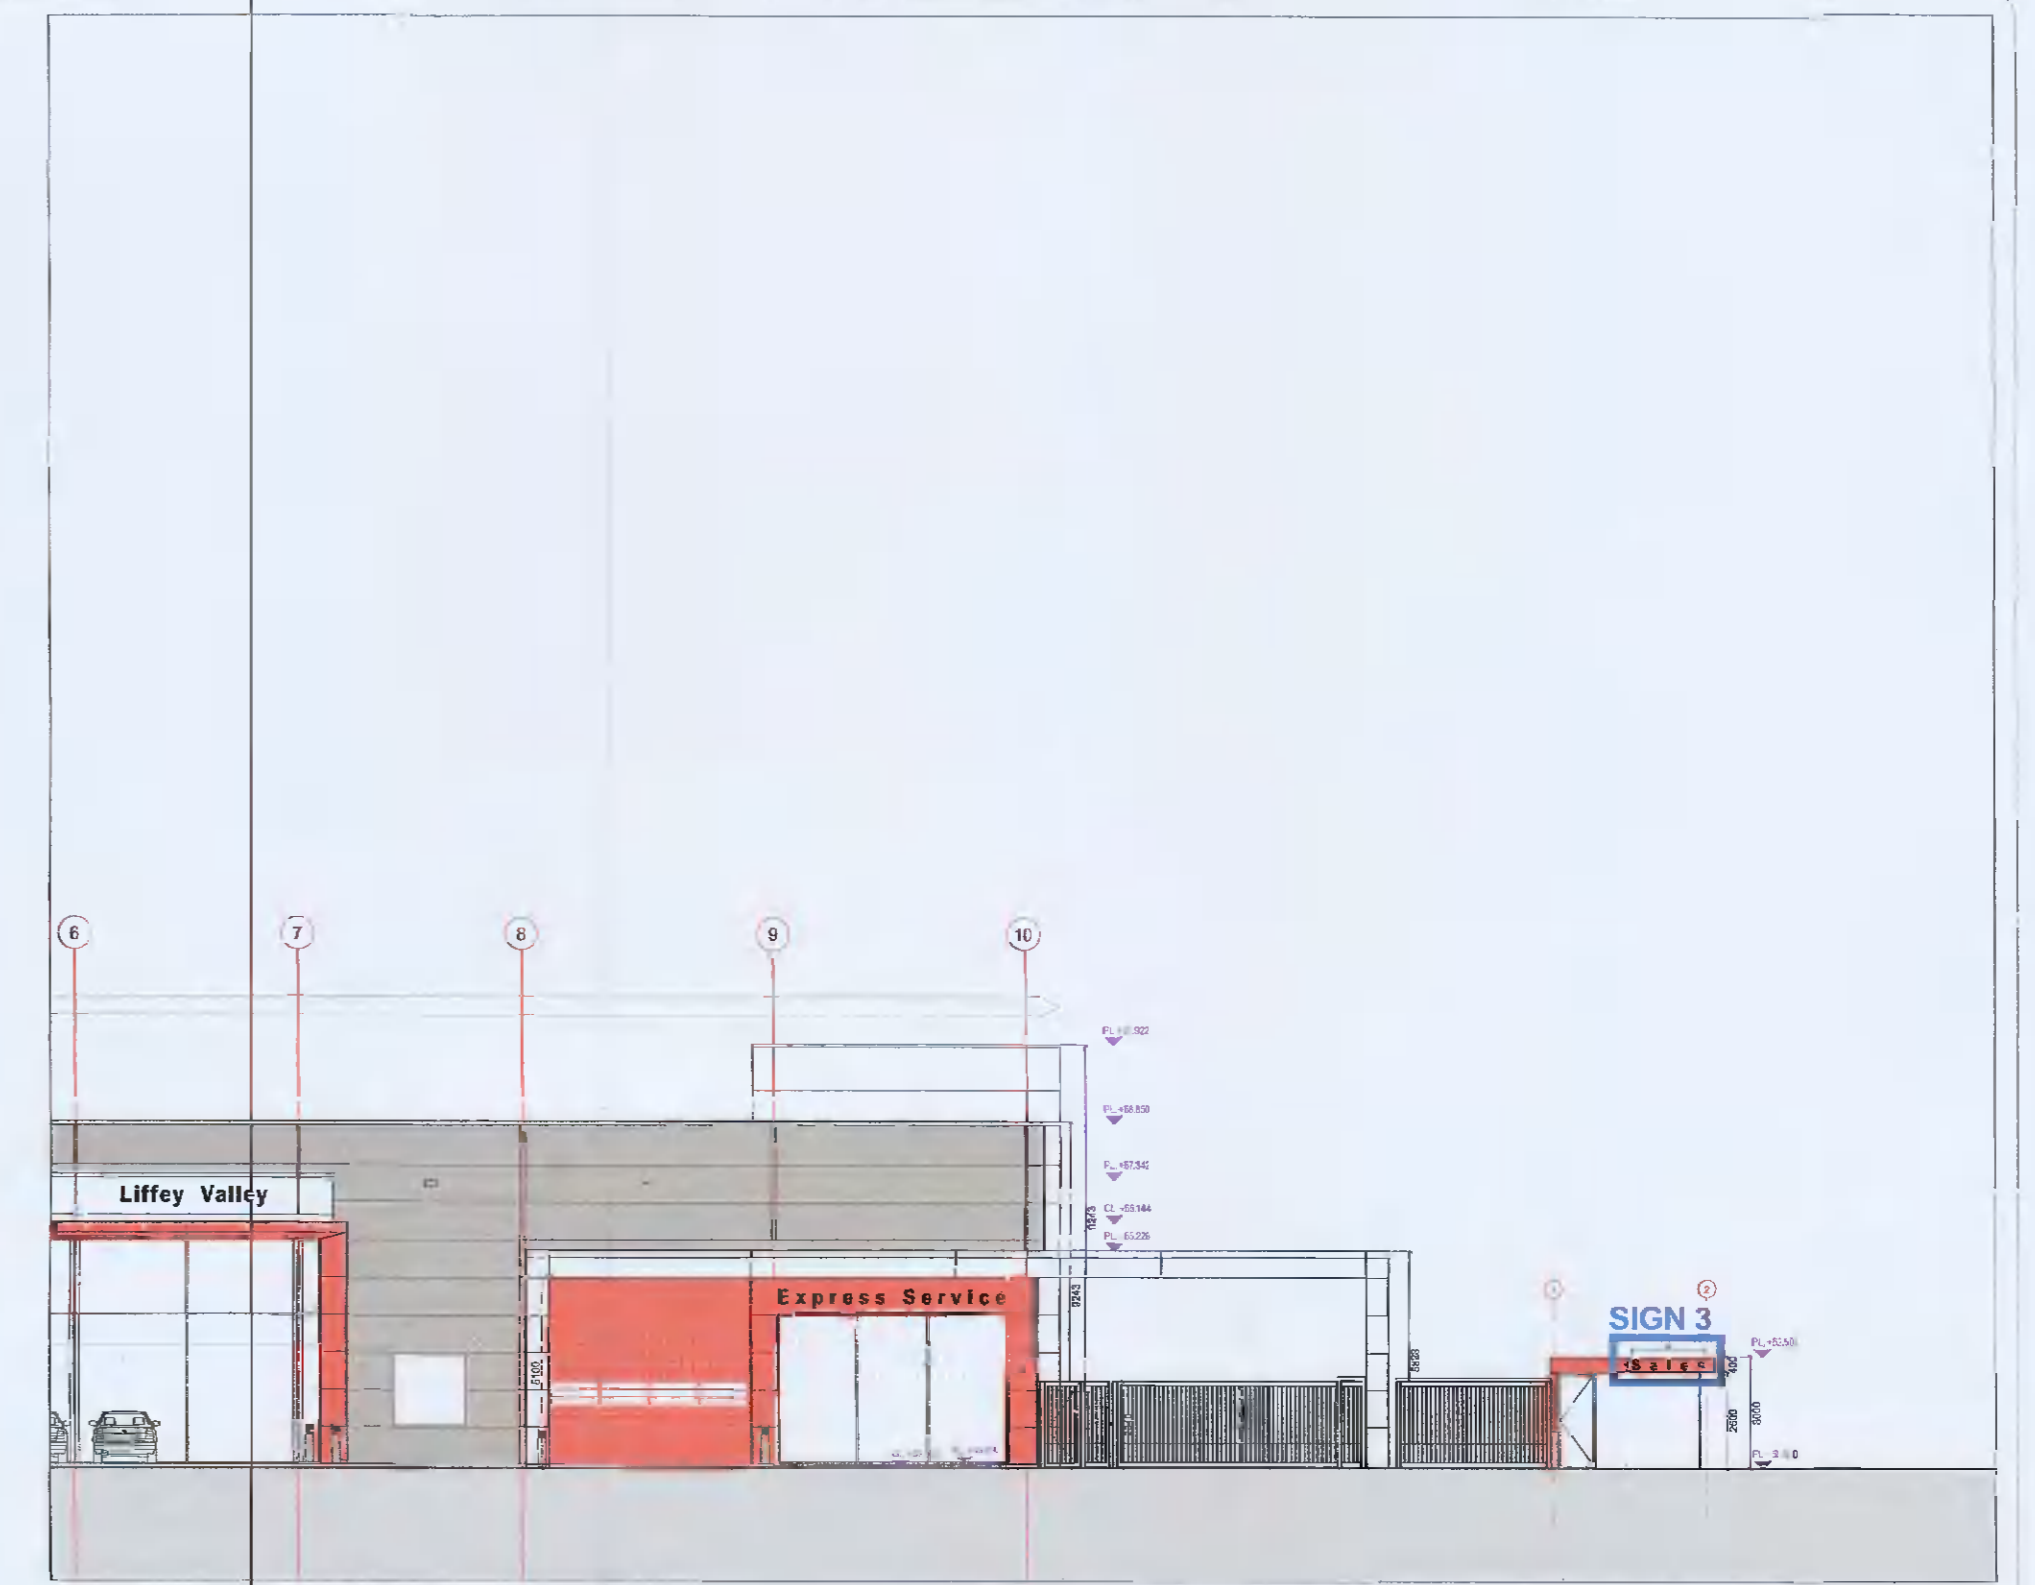

SOUTH ELEVATION - REMOTE SALES HUT SCALE 1:200



SIGN 1 EAST ELEVATION SIGNAGE
1:20
SIGNAGE: INDIVIDUALLY MOUNTED ACRYLIC TEXT (WHITE) ON DARK GREY CLADDING

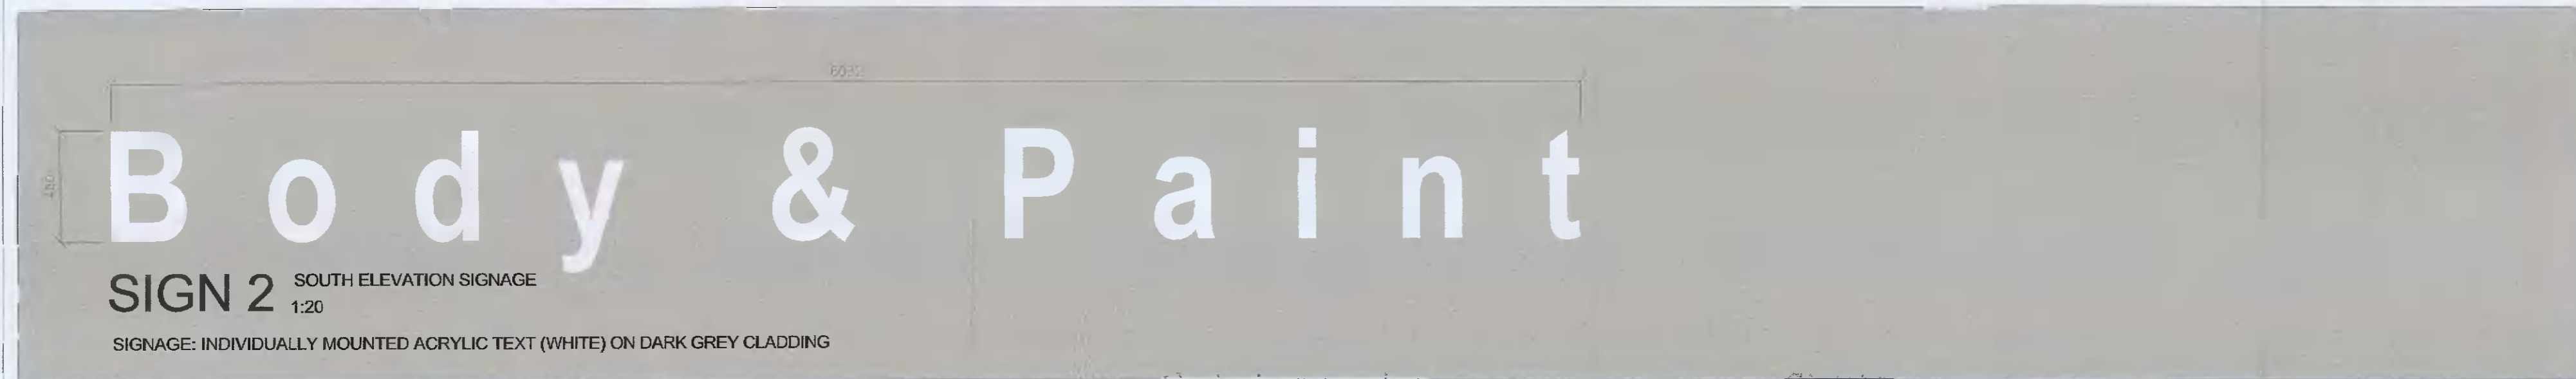

SIGN 2 SOUTH ELEVATION SIGNAGE
1:20
SIGNAGE: INDIVIDUALLY MOUNTED ACRYLIC TEXT (WHITE) ON DARK GREY CLADDING



SIGN 3 SOUTH ELEVATION SIGNAGE
1:20
SIGNAGE: INDIVIDUALLY MOUNTED ACRYLIC TEXT (BLACK)
PIN MOUNTED TO BUILDING.

BUILDING SIGNAGE
(new signage to be similar to existing signage)

REMOTE SALES HUT SIGNAGE
(new signage to match existing signage)

Notes:

REV	STA	NOTES	BY	DATE

job:	EXTENSION & ADDITIONAL SITE DEVELOPMENT	job no:	20101
site:	TOYOTA LIFFEY VALLEY	client:	PA_3-07
client:	TOM STAUNTON	date:	JUNE 2021
drawing:	BUILDING SIGNAGE	status:	VARIES

11 Dawson Street
Dublin 2
Tel: +353 1 224 7700
Fax: +353 1 224 7701
www.nobe.ie

PLANNING