



CAR - IN


CAR - OUT

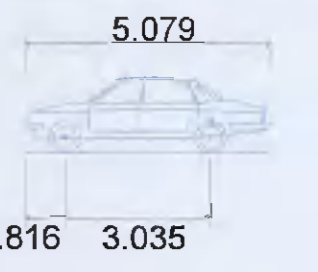



Large Car
 Overall Length 5.079m
 Overall Width 1.872m
 Overall Body Height 1.525m
 Min Body Ground Clearance 0.310m
 Max Track Width 1.831m
 Lock-to-lock time 4.00s
 Curb to Curb Turning Radius 5.900m



LEGEND:

FORWARD MOVEMENT 

REVERSING MOVEMENT 

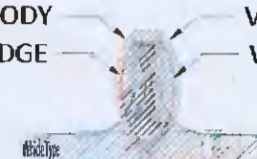VEHICLE BODY WHEEL EDGE 

VEHICLE BODY WHEEL EDGE 

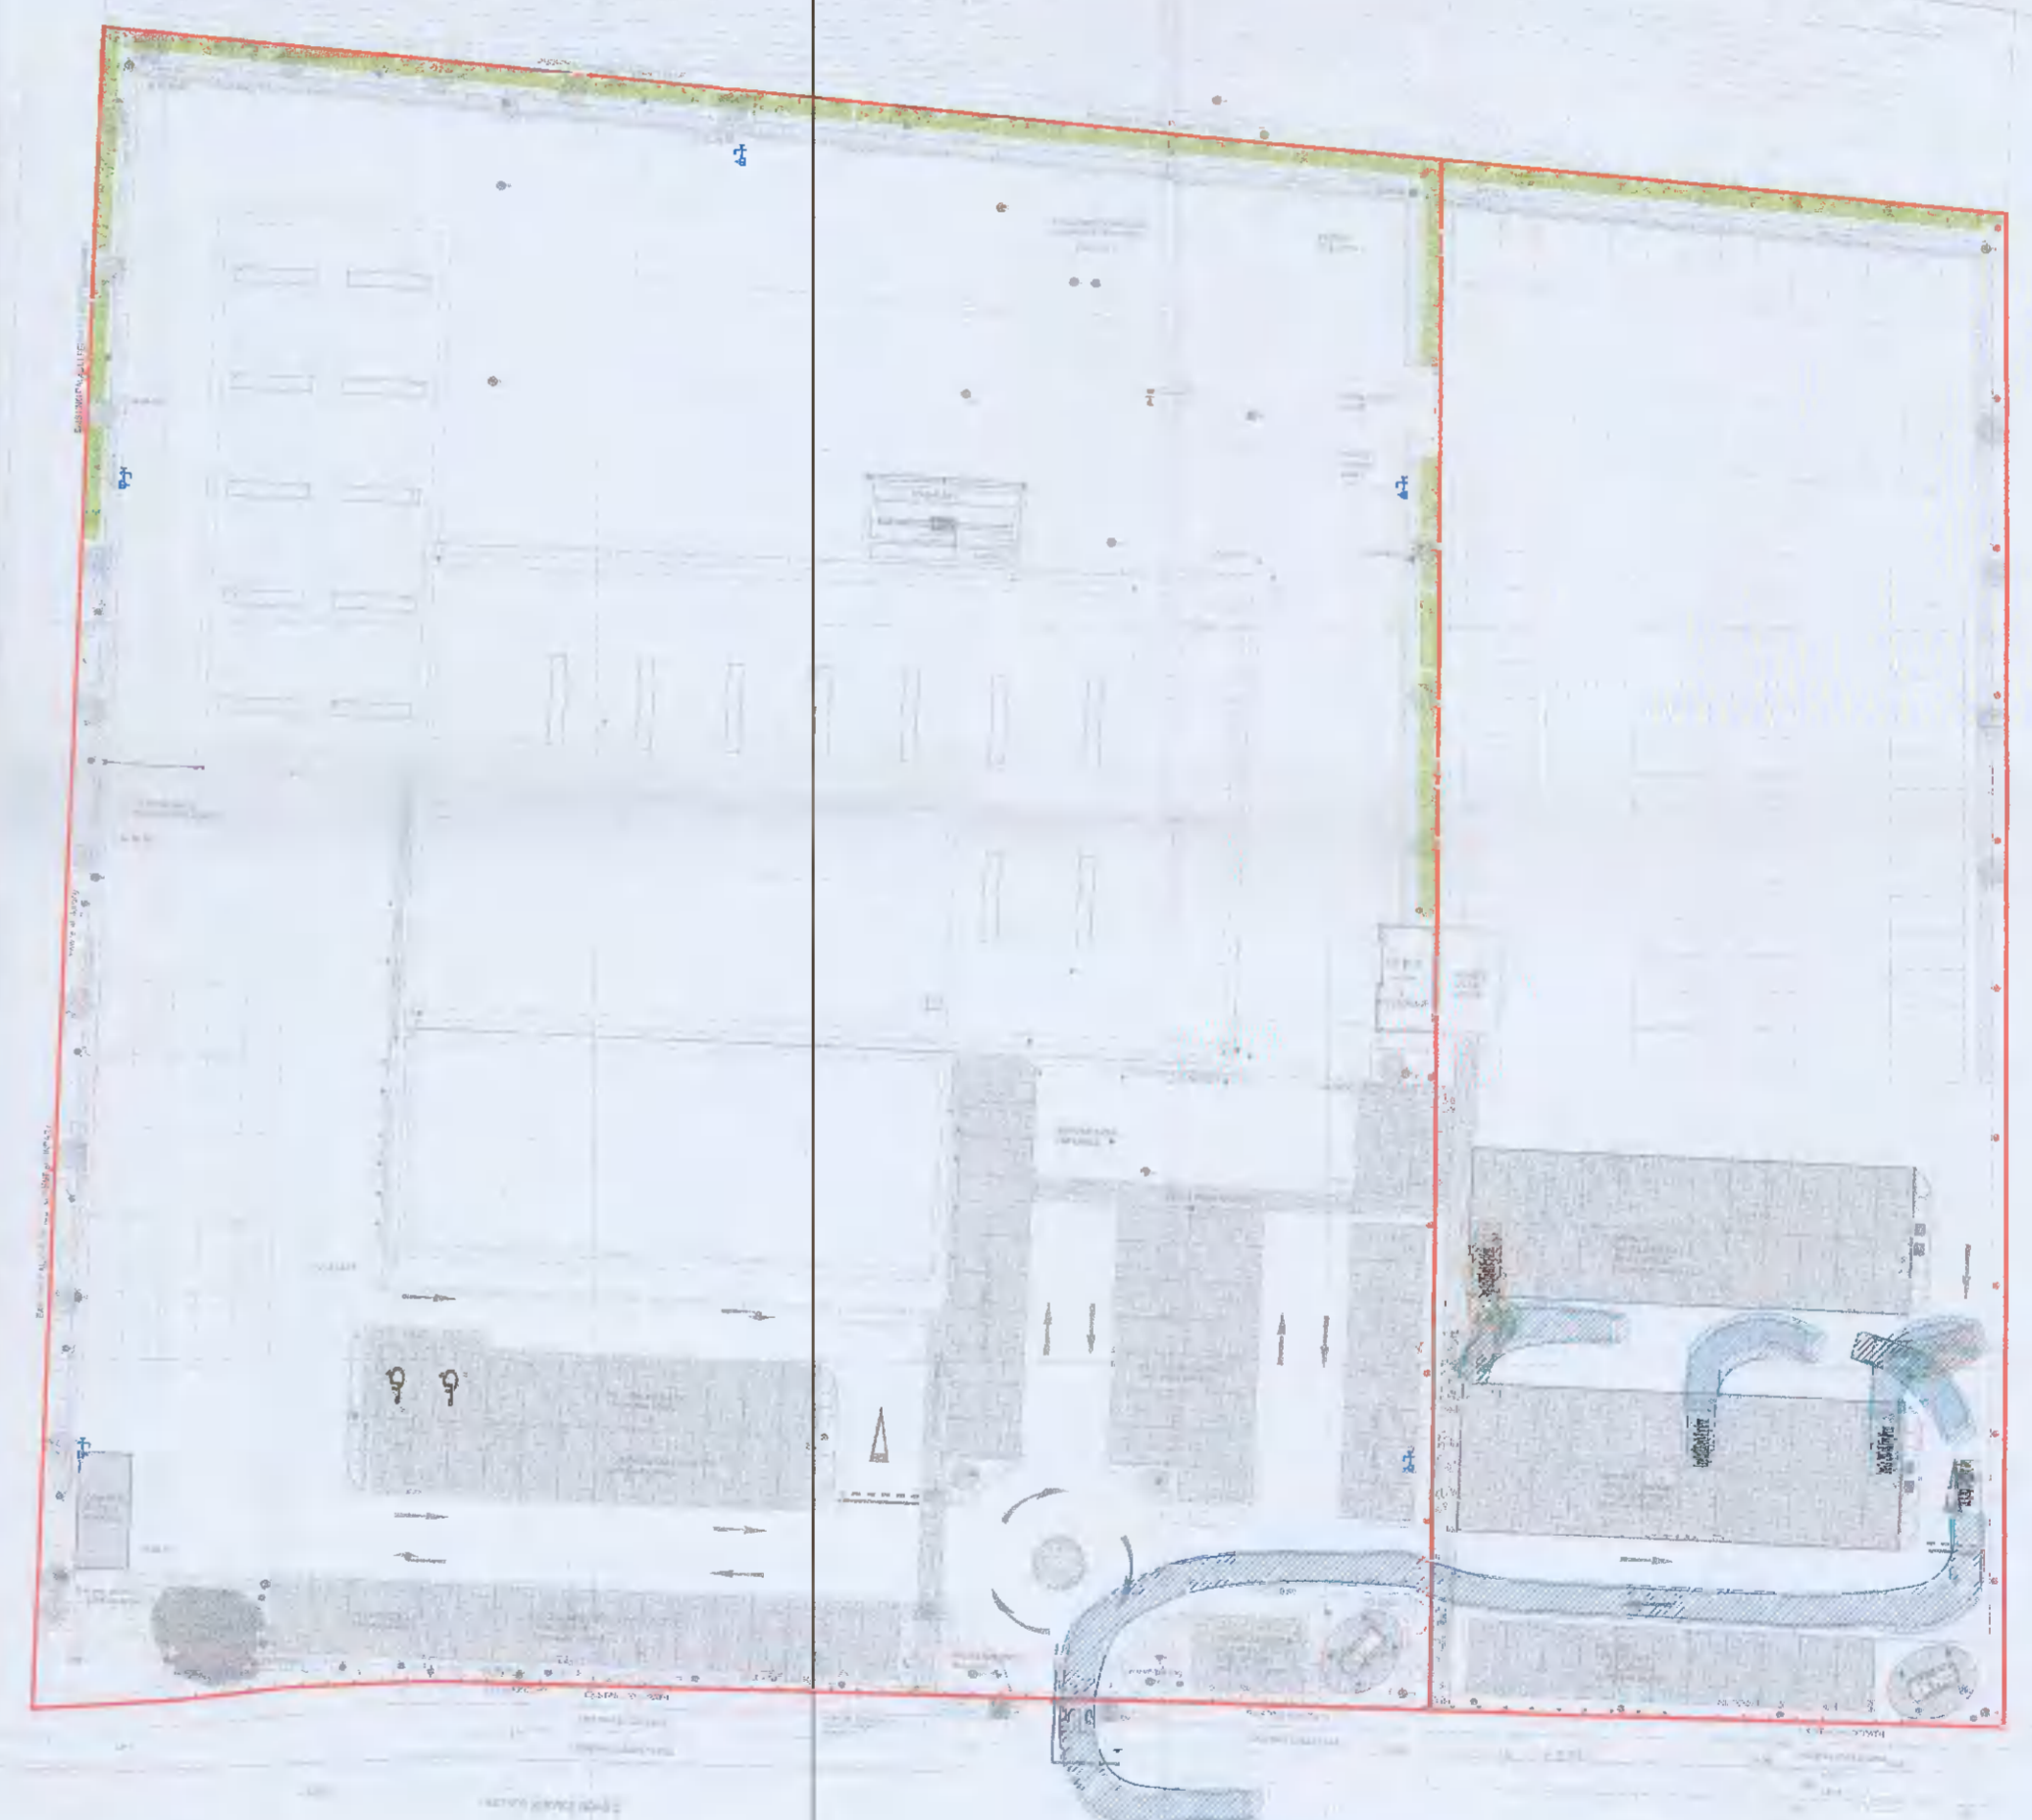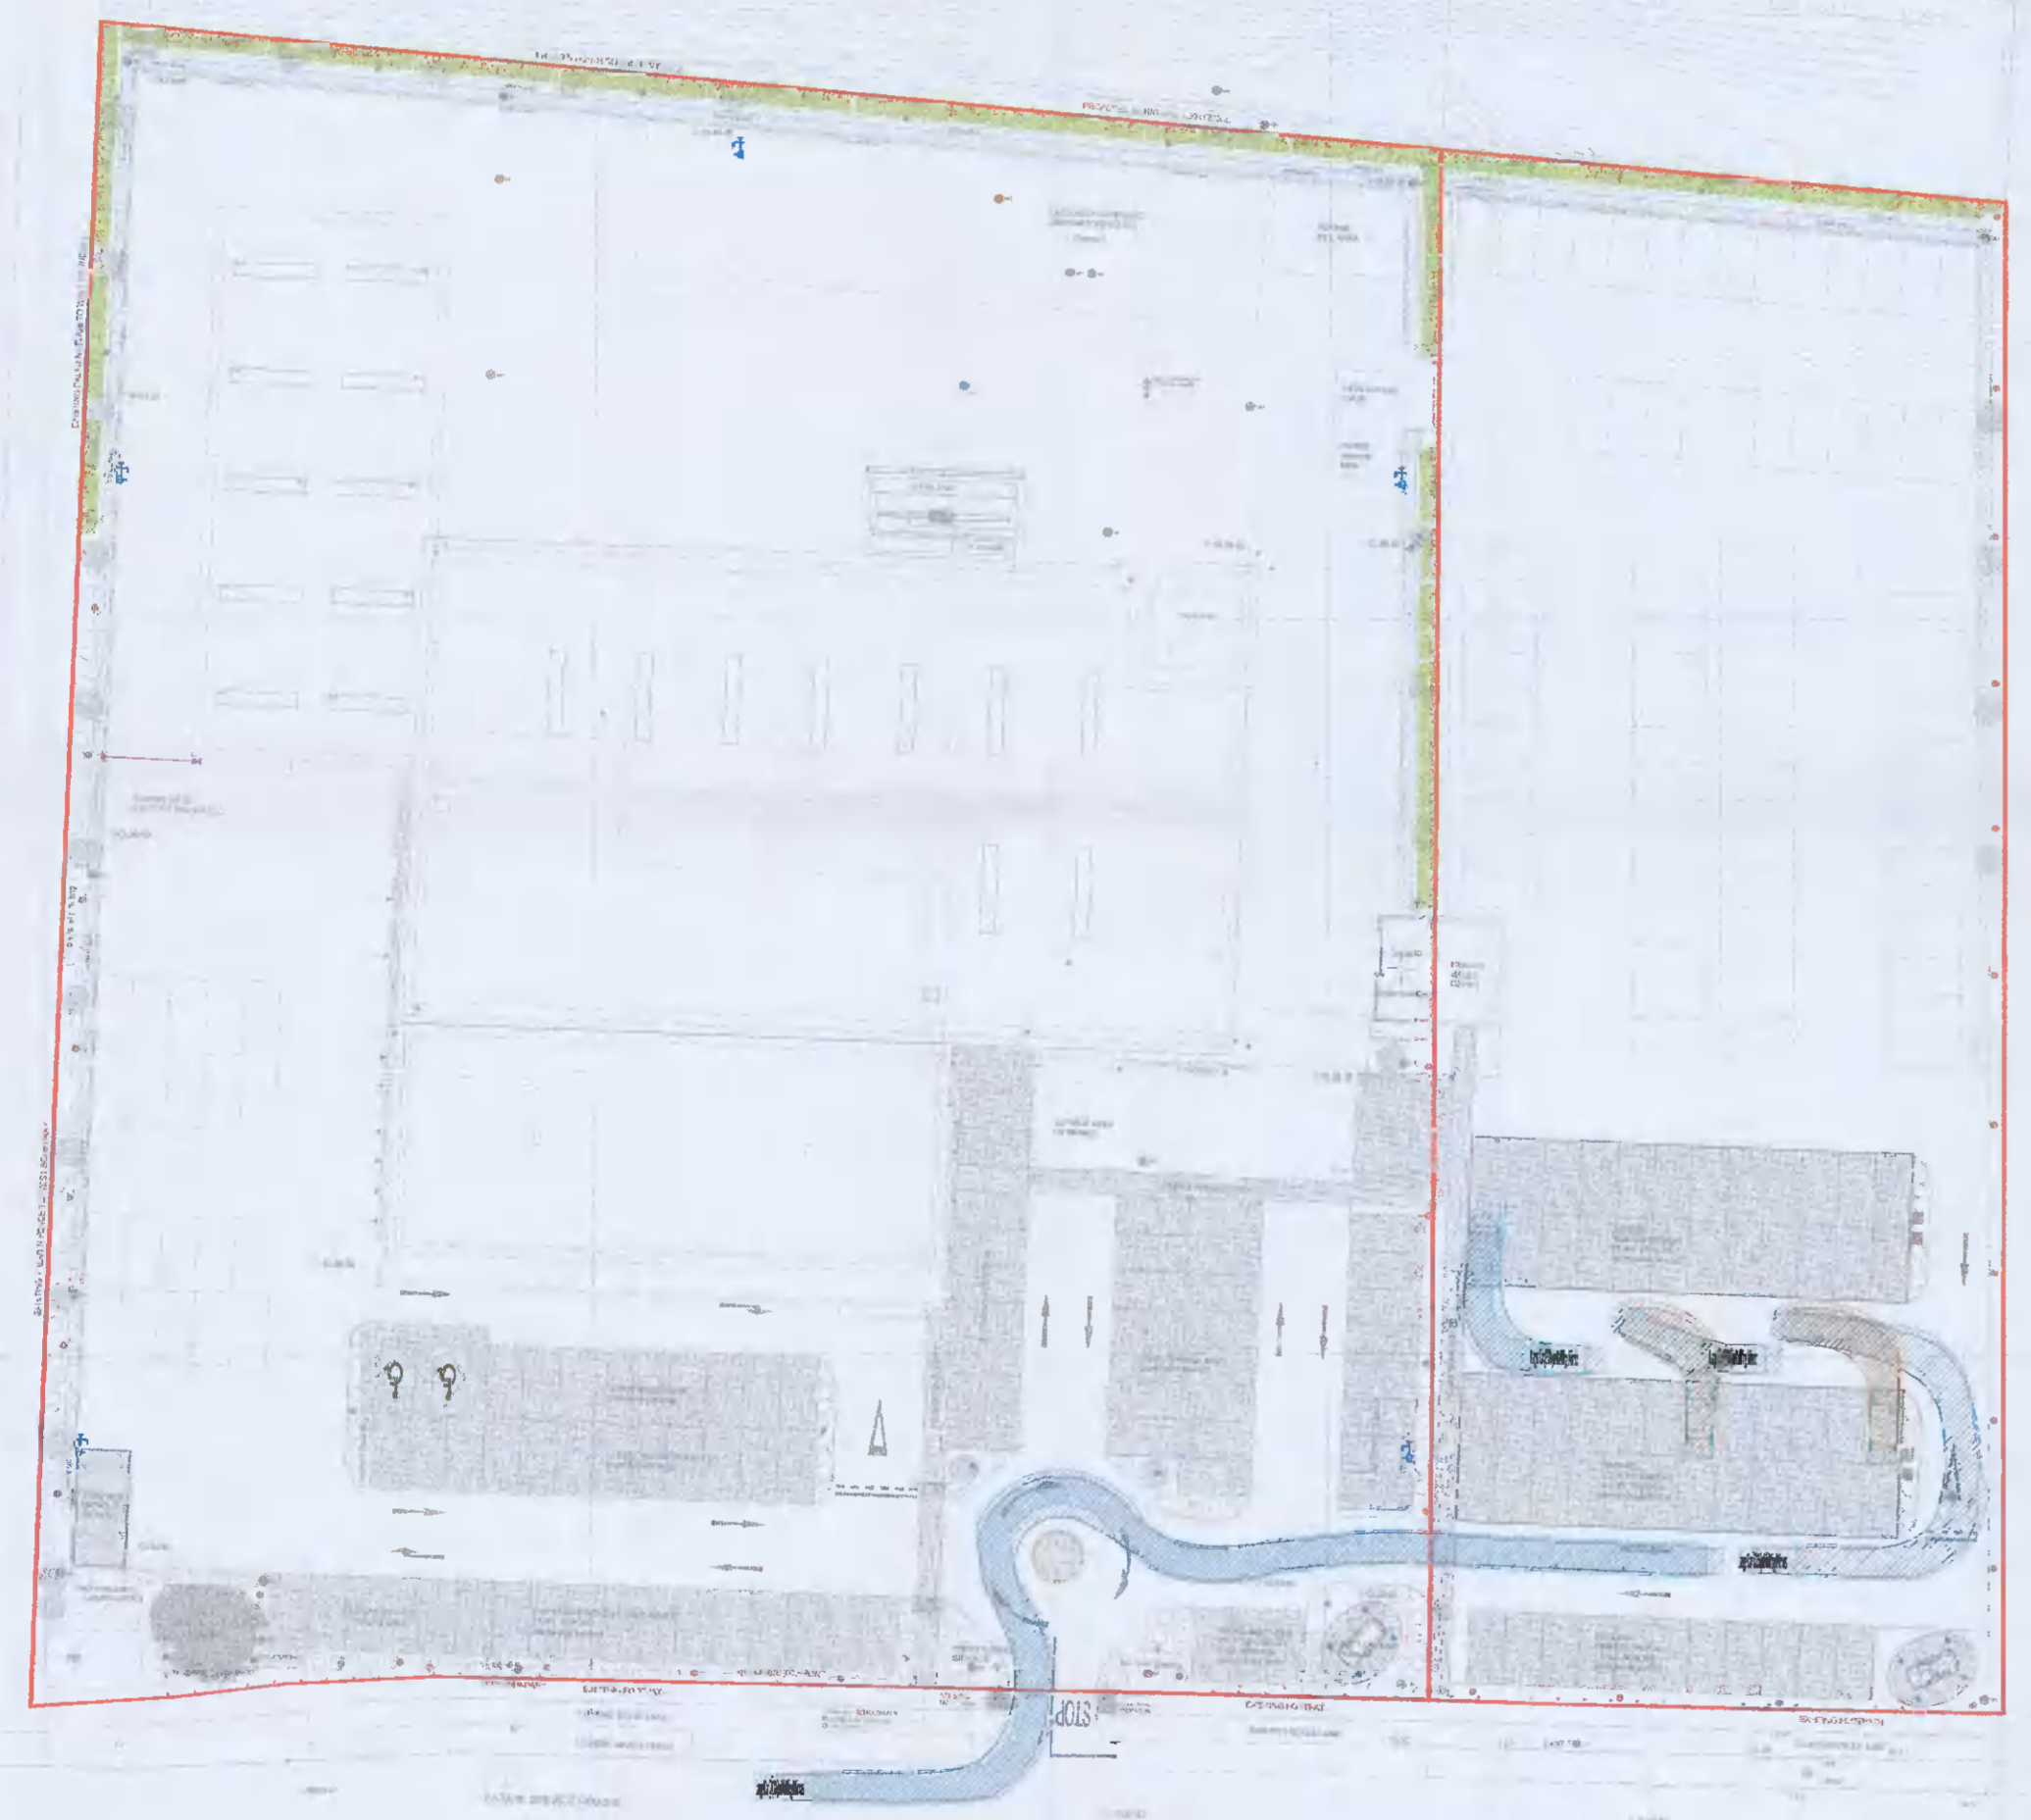


PLANNING DRAWING.
 NOT FOR CONSTRUCTION.
 ALL LEVELS GIVEN ARE
 RELATIVE TO ORDNANCE DATUM.
 THIS DRAWING HAS BEEN ISSUED FOR INFORMATION
 PURPOSES ONLY AND MUST NOT BE USED
 FOR CONSTRUCTION UNDER ANY CIRCUMSTANCES

ORDNANCE SURVEY OF IRELAND LICENCE NO. EN000821 © GOVERNMENT OF IRELAND

- FOR SETTING OUT REFER TO ARCHITECT'S DRAWINGS.
- THIS DRAWING TO BE READ IN CONJUNCTION WITH ALL OTHER ARCHITECTURAL AND ENGINEERING DRAWINGS AND ALL OTHER RELEVANT DRAWINGS AND SPECIFICATIONS.
- DO NOT SCALE THIS DRAWING. USE FIGURED DIMENSIONS ONLY.
- NO PART OF THIS DOCUMENT MAY BE REPRODUCED OR TRANSMITTED IN ANY FORM OR STORED IN ANY RETRIEVAL SYSTEM OF ANY NATURE WITHOUT THE WRITTEN PERMISSION OF O'CONNOR SUTTON CRONIN AS COPYRIGHT HOLDER EXCEPT AS AGREED FOR USE ON THE PROJECT FOR WHICH THE DOCUMENT WAS ORIGINALLY ISSUED.

Rev No.	Date	Revision Note	Drn by	Chkd by
P01	22.04.21	SUITABLE FOR INFORMATION	RB	DOM
P02	10.06.21	STAGE COMPLETE - SUITABLE FOR STAGE APPROVAL	RM	DOM
P03	17.06.21	SITE PLAN UPDATED	TRJ	DR
P04	24.06.21	STAGE COMPLETE - SUITABLE FOR PLANNING	DOM	BM
P05	28.06.21	REVISED SITE LAYOUT	DOM	BM

Rev No.	Date	Revision Note	Drn by	Chkd by

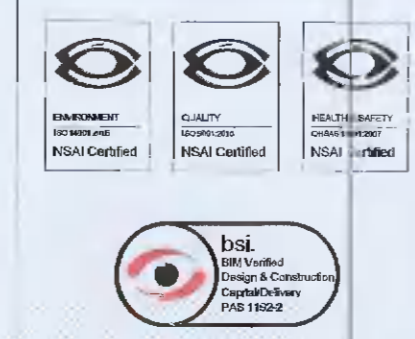

Head Office,
 9 Prussia Street,
 Dublin 7,
 D07 KT57

TEL +353 (0)1 8682000
 e: contactus@ocsc.ie
 w: www.ocsc.ie

Dublin | London | Belfast | Galway | Cork | Birmingham



Client: TOYOTA IRELAND
 Project: TOYOTA LIFFEY VALLEY

Title: SWEEP PATH ANALYSIS
 LARGE CAR

Code	Originator	Zone	Level	Type	Role	Number	Status	Revision
T260	OCSC	XX	XX	DR	C	0110	S4	P05

Date: APRIL '21 Scale: 1:500 @ A1 Drn by: RB Chkd by: DOM Aprvd by: BM