




Small Oil Tanker - IN

Small Oil Tanker - OUT

7.5t Box Van (Equivalent to a Small Oil Tanker)

Overall Length	8.010m
Overall Width	2.100m
Overall Body Height	3.556m
Min Body Ground Clearance	0.351m
Track Width	2.064m
Lock-to-lock time	4.00s
Curb to Curb Turning Radius	7.400m

LEGEND:

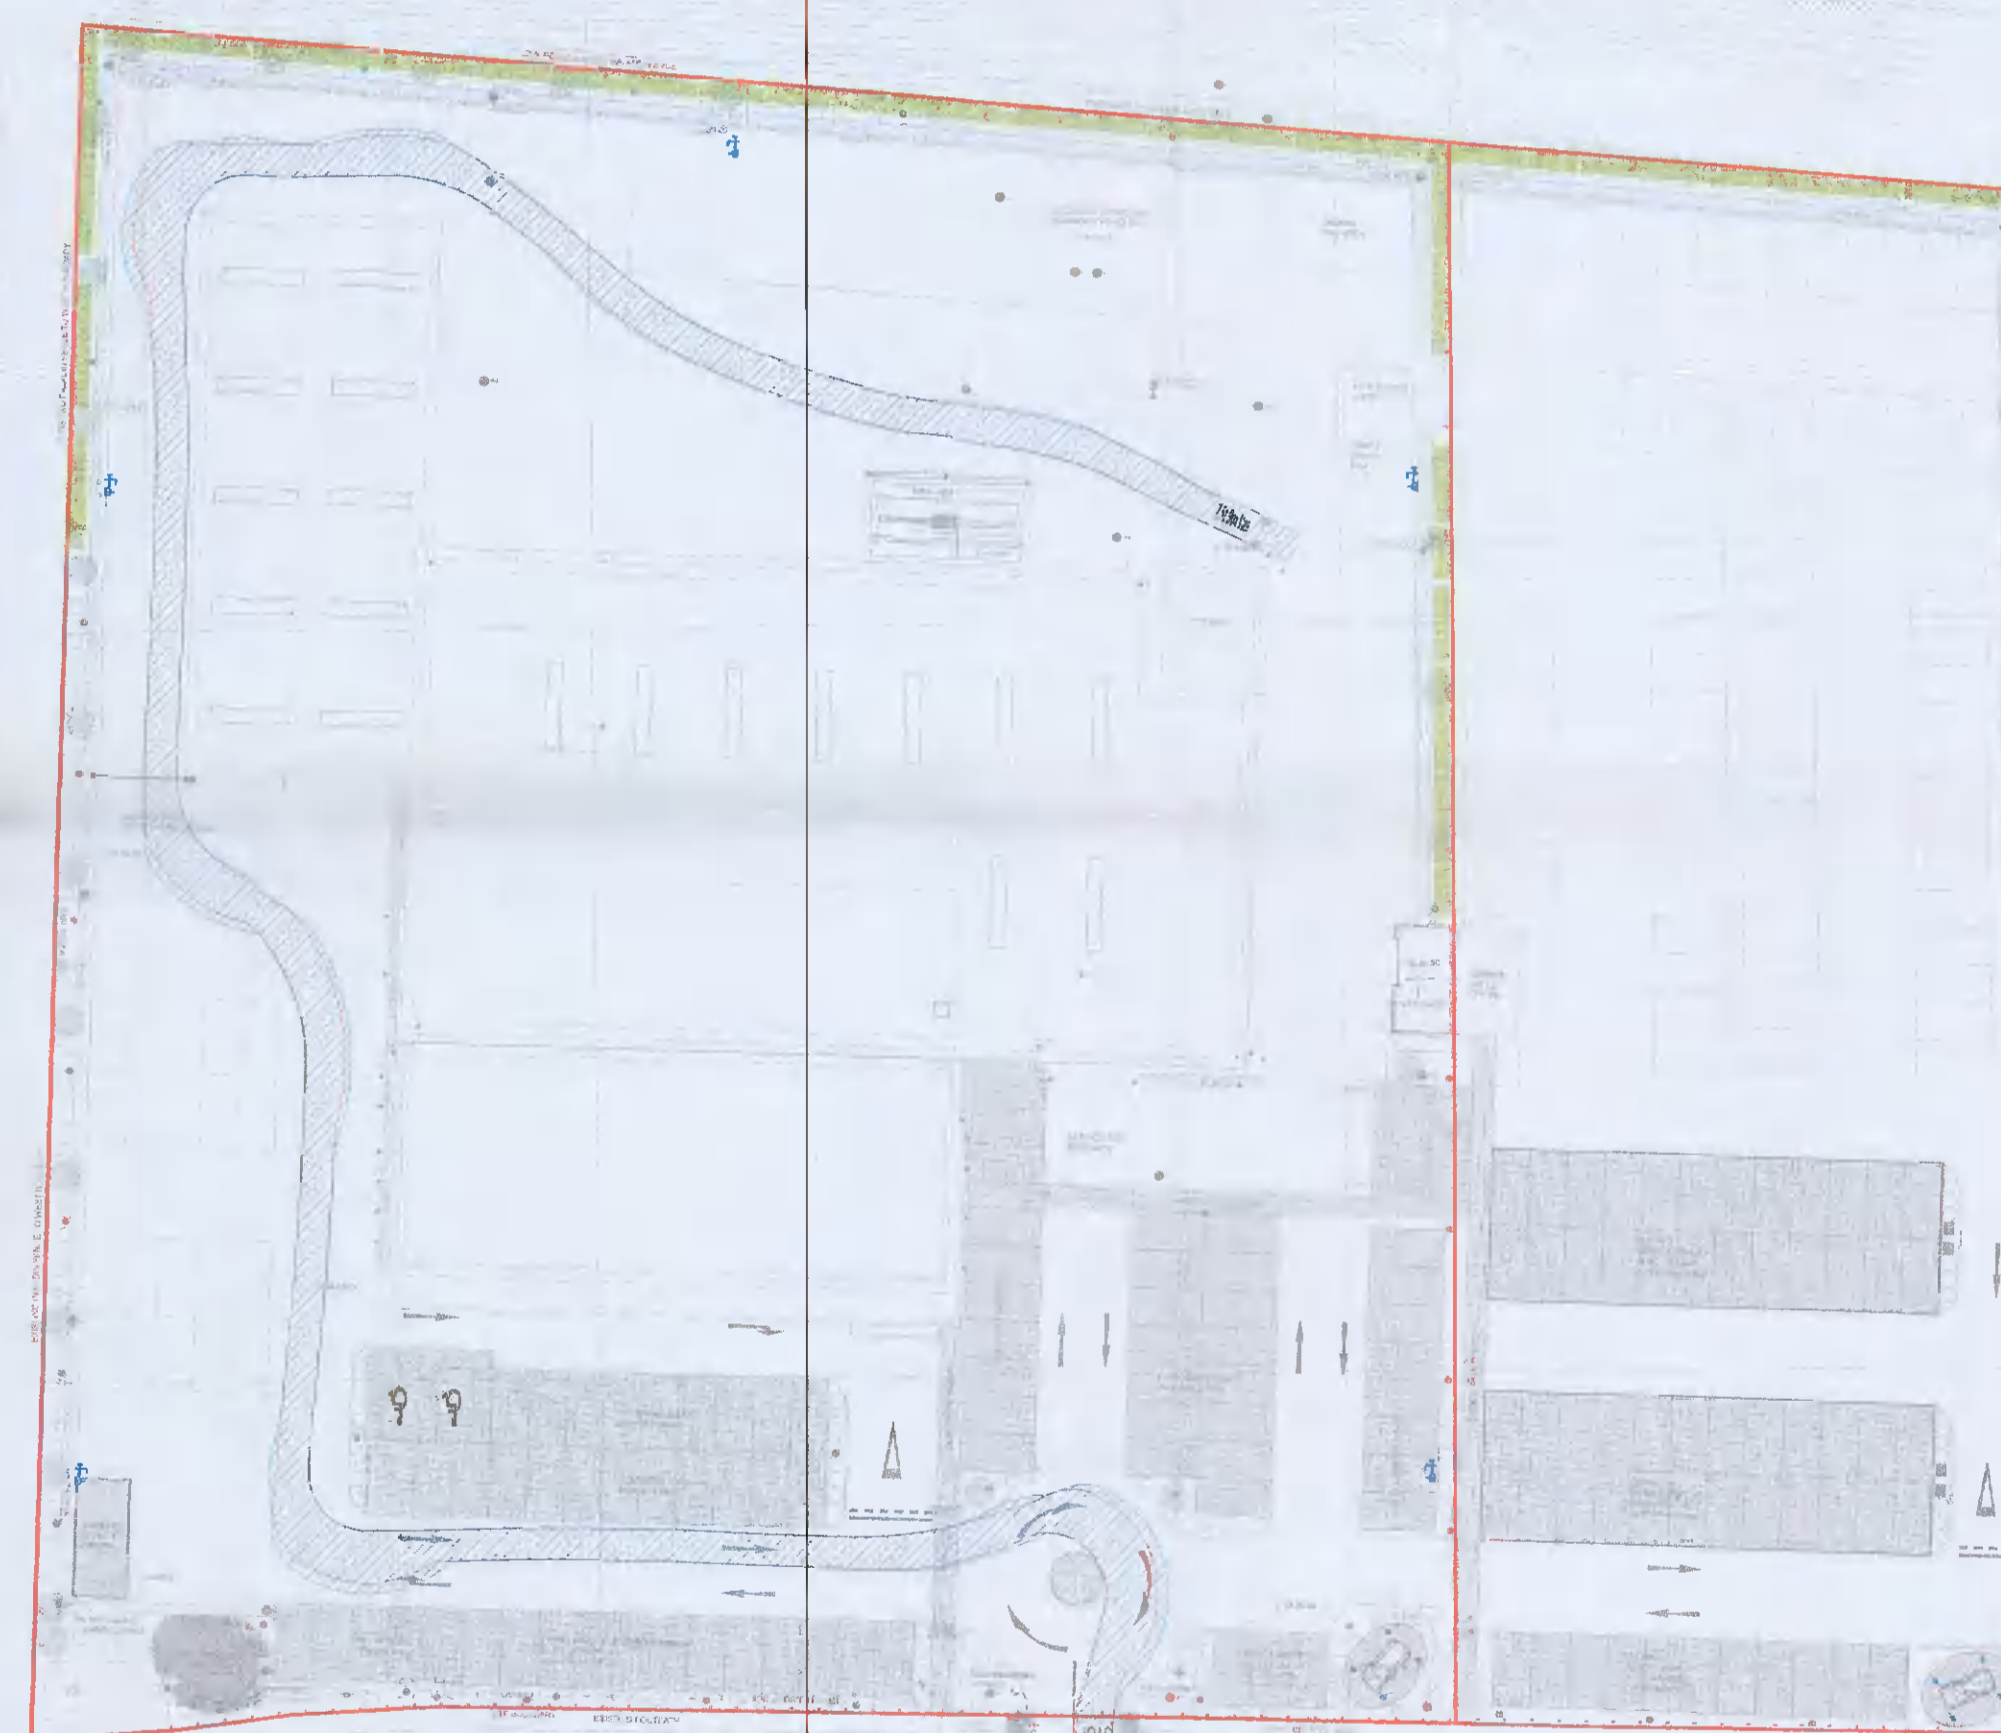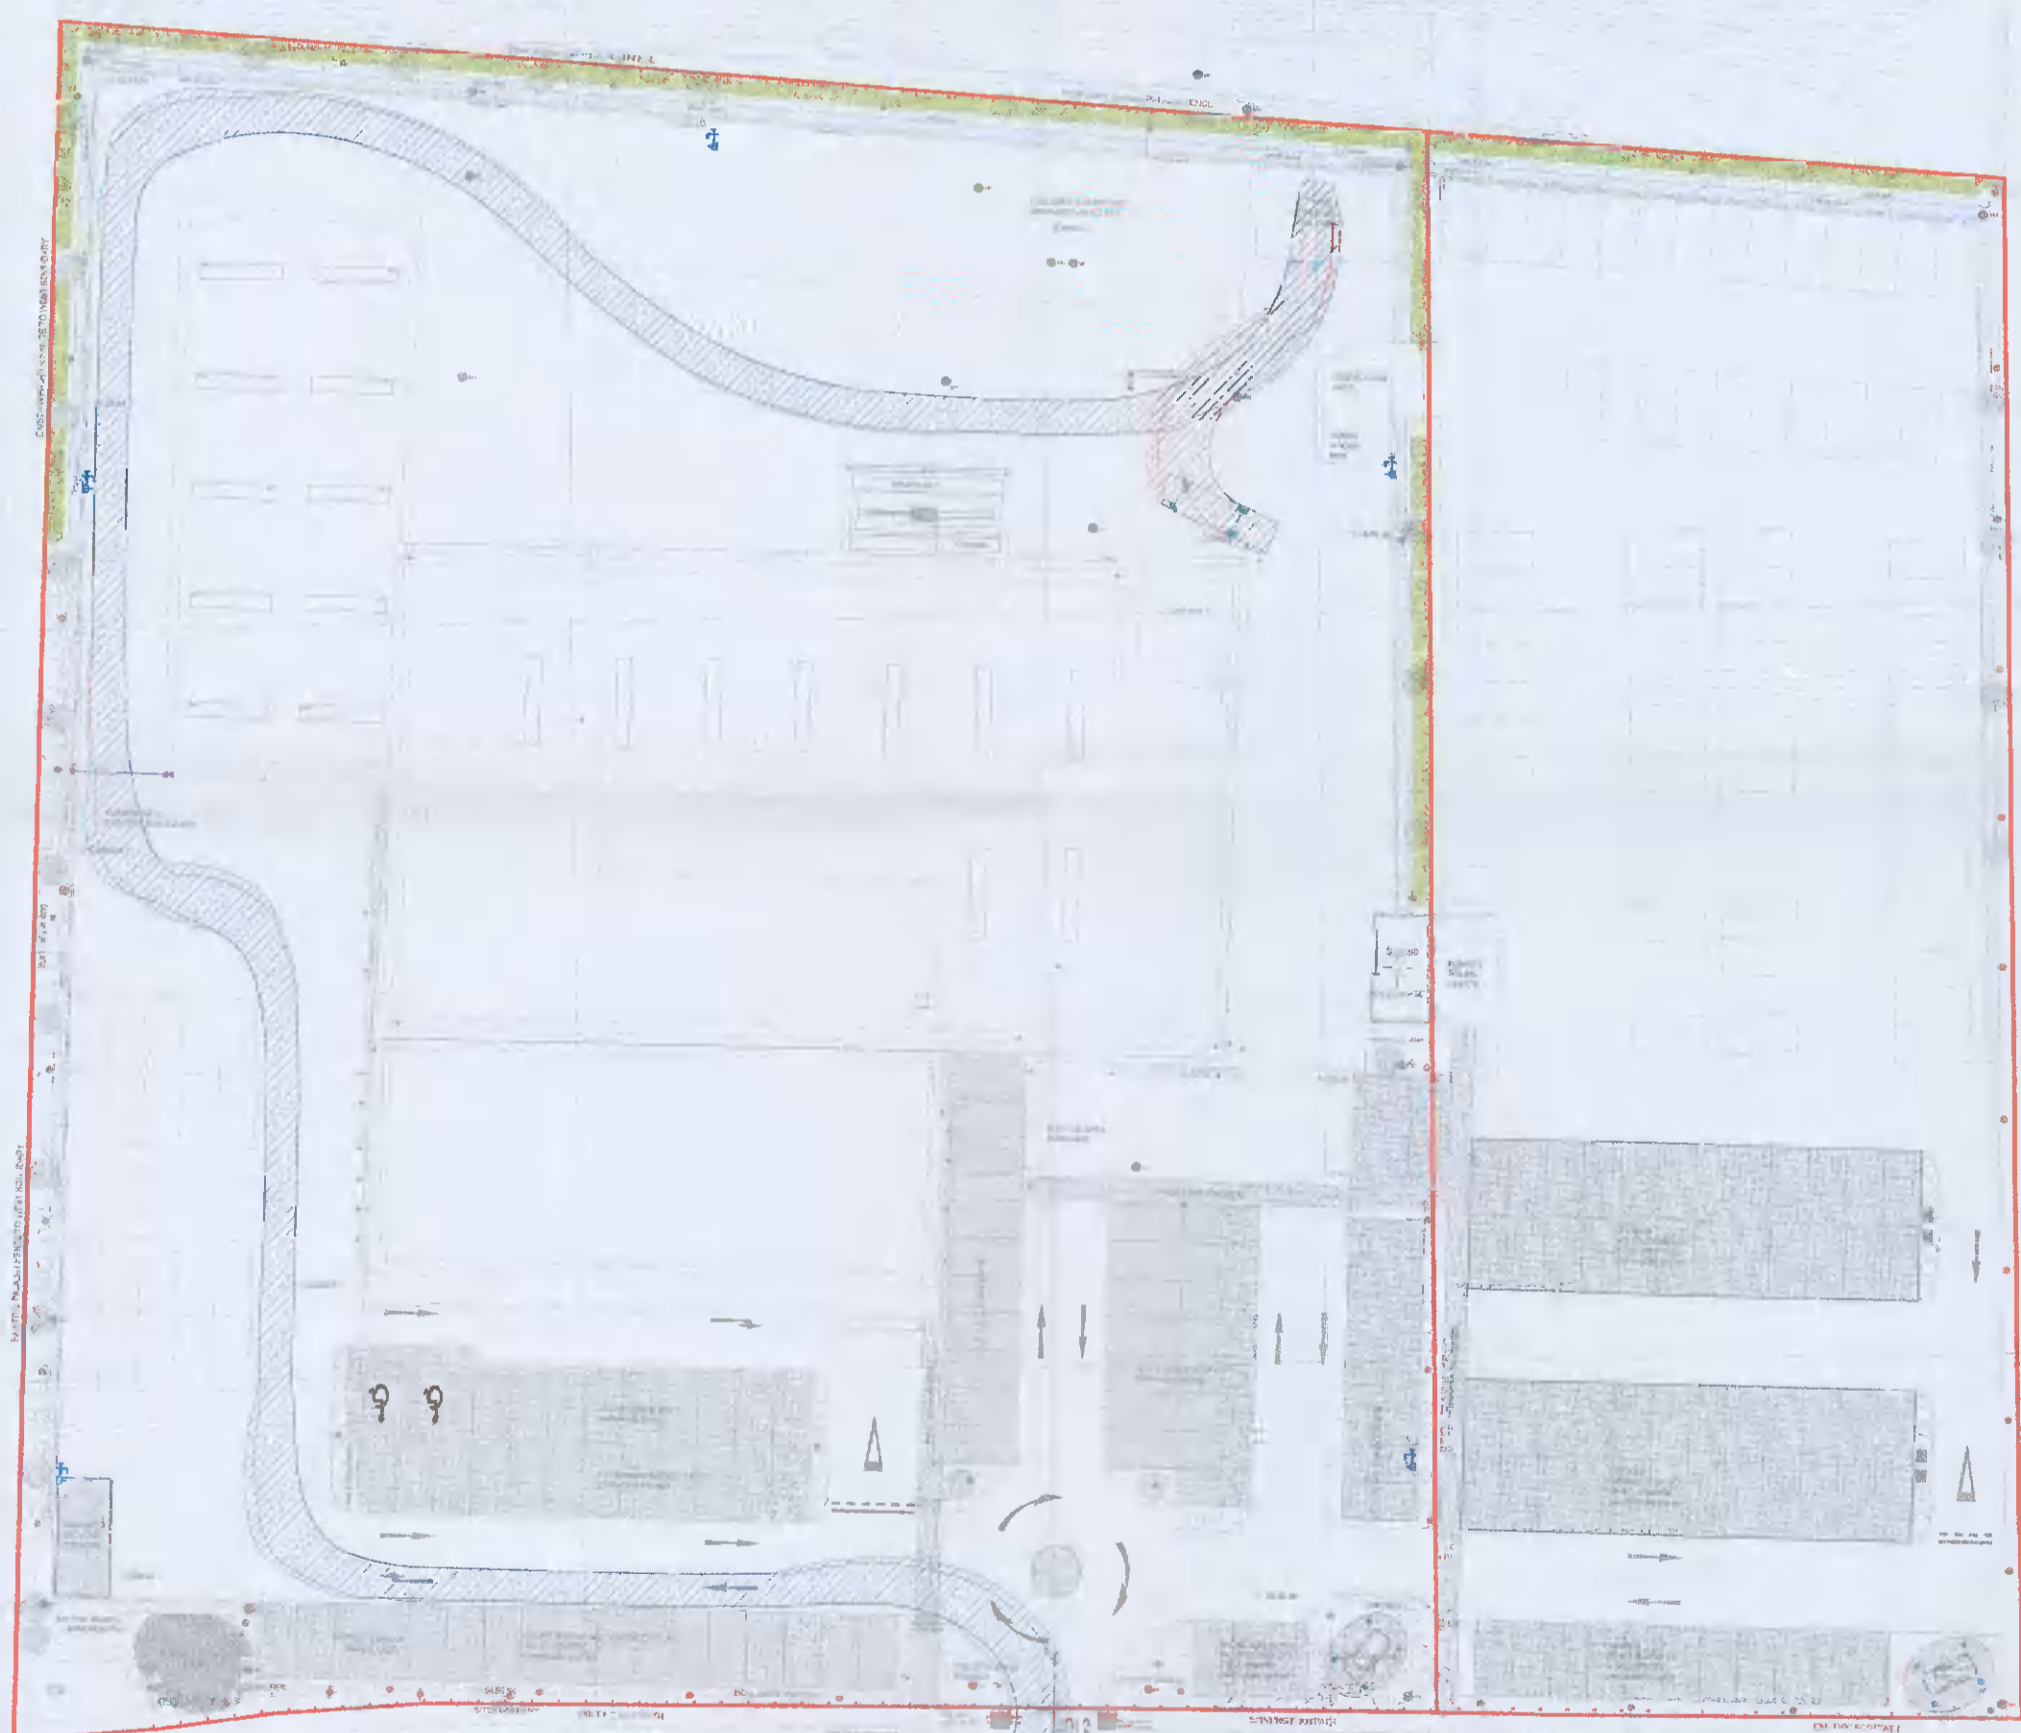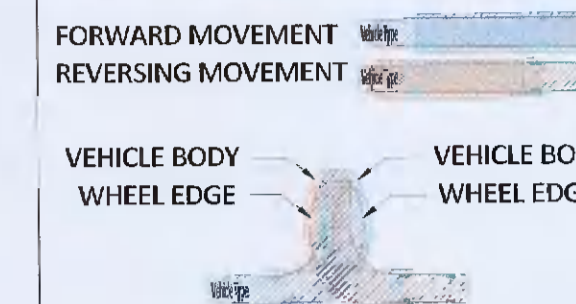


PLANNING DRAWING.
 NOT FOR CONSTRUCTION.
 ALL LEVELS GIVEN ARE
 RELATIVE TO ORDNANCE DATUM.
 THIS DRAWING HAS BEEN ISSUED FOR INFORMATION
 PURPOSES ONLY AND MUST NOT BE USED
 FOR CONSTRUCTION UNDER ANY CIRCUMSTANCES

ORDNANCE SURVEY OF IRELAND LICENCE NO. EN0000821 © GOVERNMENT OF IRELAND

- FOR SETTING OUT REFER TO ARCHITECT'S DRAWINGS.
- THIS DRAWING TO BE READ IN CONJUNCTION WITH ALL OTHER ARCHITECTURAL AND ENGINEERING DRAWINGS AND ALL OTHER RELEVANT DRAWINGS AND SPECIFICATIONS.
- DO NOT SCALE THIS DRAWING. USE FIGURED DIMENSIONS ONLY.
- NO PART OF THIS DOCUMENT MAY BE REPRODUCED OR TRANSMITTED IN ANY FORM OR STORED IN ANY RETRIEVAL SYSTEM OF ANY NATURE WITHOUT THE WRITTEN PERMISSION OF O'CONNOR SUTTON CRONIN AS COPYRIGHT HOLDER EXCEPT AS AGREED FOR USE ON THE PROJECT FOR WHICH THE DOCUMENT WAS ORIGINALLY ISSUED.

Rev No.	Date	Revision Note	Drn by	Chkd by	Rev No.	Date	Revision Note	Drn by	Chkd by
P01	16.06.21	STAGE COMPLETE - SUITABLE FOR STAGE APPROVAL	TRJ	DOM					
P02	18.06.21	SITE PLAN UPDATED, AUTOTRACK ADJUSTED	TRJ	DR					
P03	24.06.21	STAGE COMPLETE - SUITABLE FOR PLANNING	DOM	BM					
P04	28.06.21	UPDATED SITE LAYOUT	DOM	BM					

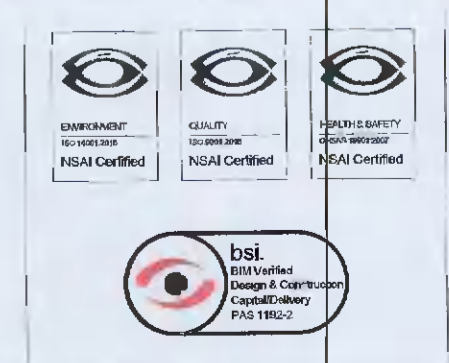

Head Office,
 9 Prussia Street,
 Dublin 7.
 D07 K157

TEL +353 (0)1 8682000

e: contactus@ocsc.ie
 w: www.ocsc.ie

Dublin | London | Belfast | Galway | Cork | Birmingham



Client: TOYOTA IRELAND
 Project: TOYOTA LIFFEY VALLEY

Title: SWEEP PATH ANALYSIS
 SMALL OIL TANKER

Code	Originator	Zone	Level	Type	Role	Number	Status	Revision
T260	OCSC	XX	XX	DR	C	0112	S4	P04

Date: June '21 Scale: 1:500 @ A1 Drn by:TRJ Chkd by:DOM Aprvd by:BM