


Client:



HAZARD IDENTIFICATION LEGEND:

HAZARD IDENTIFICATION (if none state 'none relevant')	CONTROL AND MITIGATION MEASURES

NOTE:
 Hazards listed above are only those considered significant risks and:
 a) not likely to be obvious to a competent contractor or other designers;
 b) unusual; or
 c) likely to be difficult to manage effectively

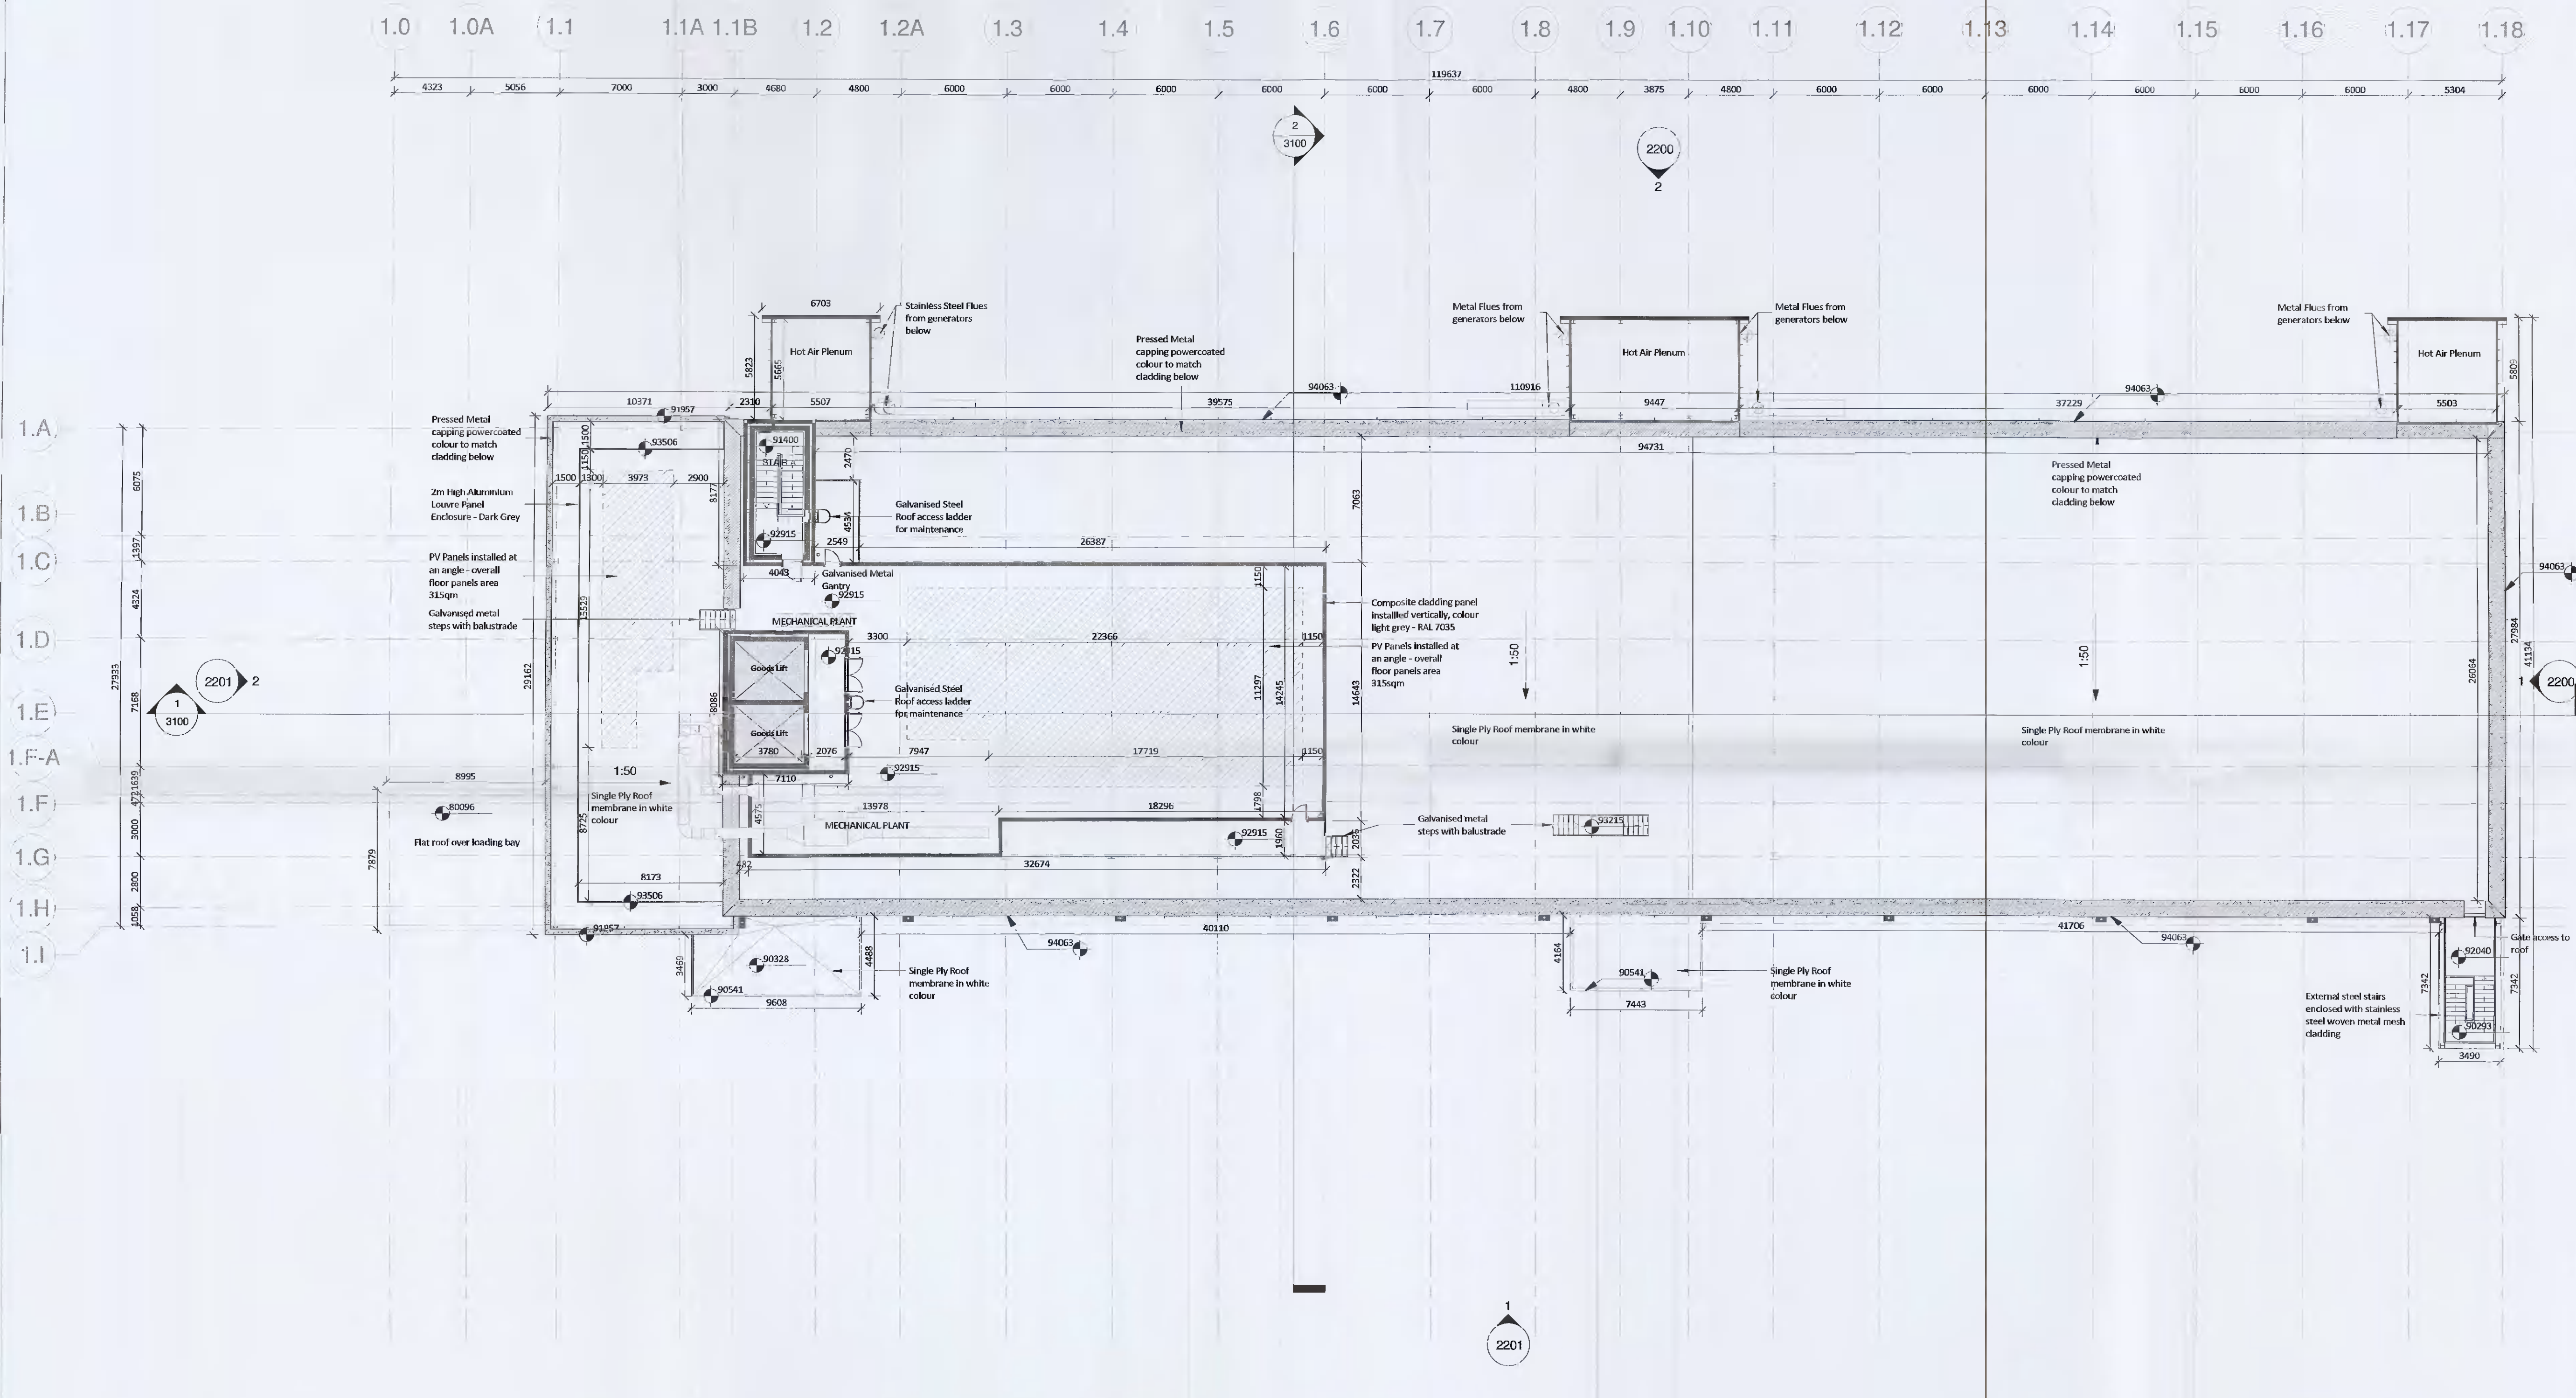

P01	2021-06-16	Issued for Planning	NC	MB	JS
REV	DATE	DESCRIPTION	DWN	CHK	APP



Key:

Project:
 DB8 - Equinix
 Drawing Title:
 Proposed Roof Plant Layout

Drawing Number:
 DB081-RKD-DR-04-DR-A-PLAN-1204
 Scale: Paper Size: Purpose: Revision:
 1:200 A1 S4 P01



59 Northumberland Rd
 Ballsbridge, Dublin 4
 D04 WP89, Ireland
 +353 1 668 1055
 mail@rkd.ie
 rkd.ie

1 04 Roof Plant Level
 1 : 200