



HAZARD IDENTIFICATION LEGEND:

HAZARD IDENTIFICATION (if none state 'none relevant')	CONTROL AND MITIGATION MEASURES


NOTE:  
 Hazards listed above are only those considered significant risks and:  
 a) not likely to be obvious to a competent contractor or other designers;  
 b) unusual; or  
 c) likely to be difficult to manage effectively

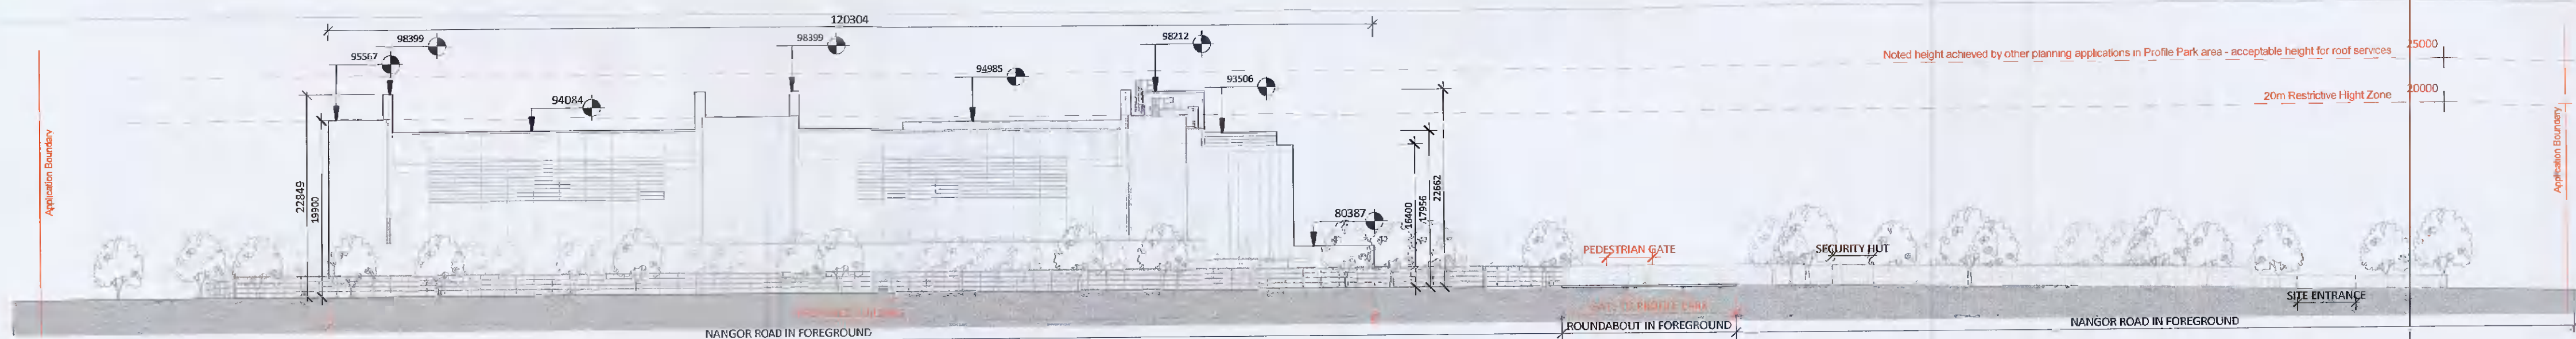


1 North Elevation - Site  
1 : 500

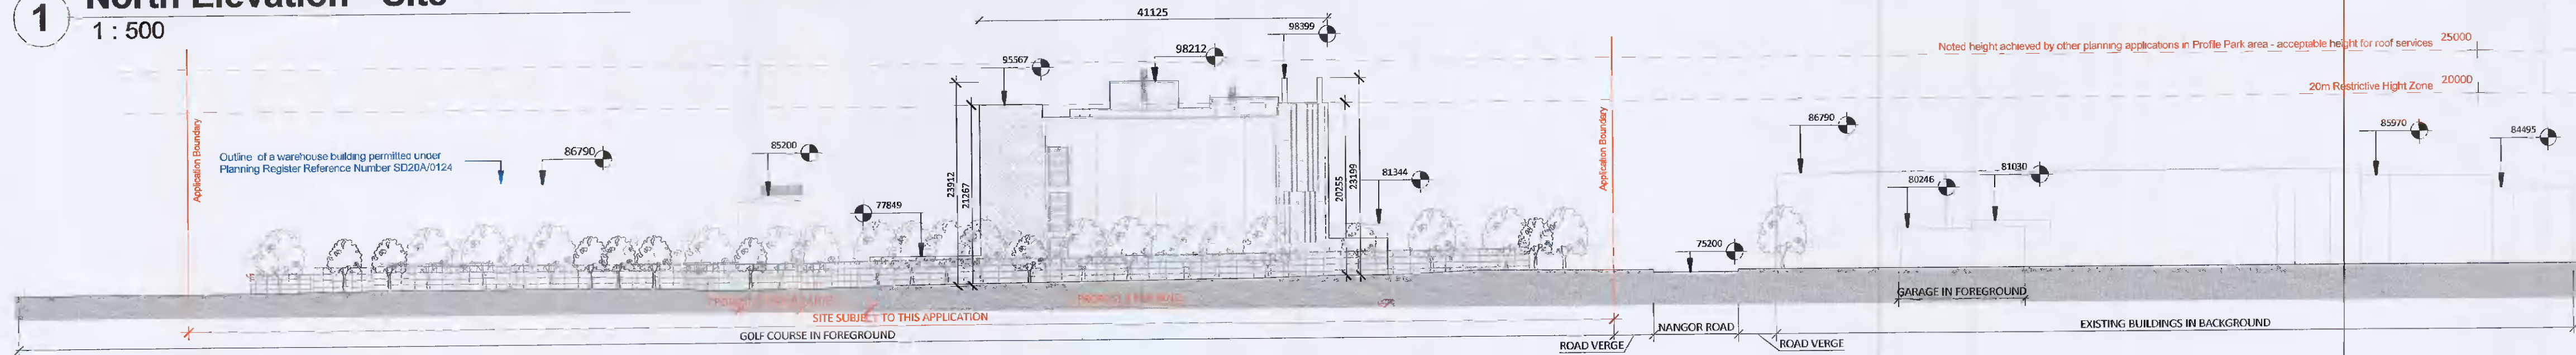


2 East Elevation - Site  
1 : 500

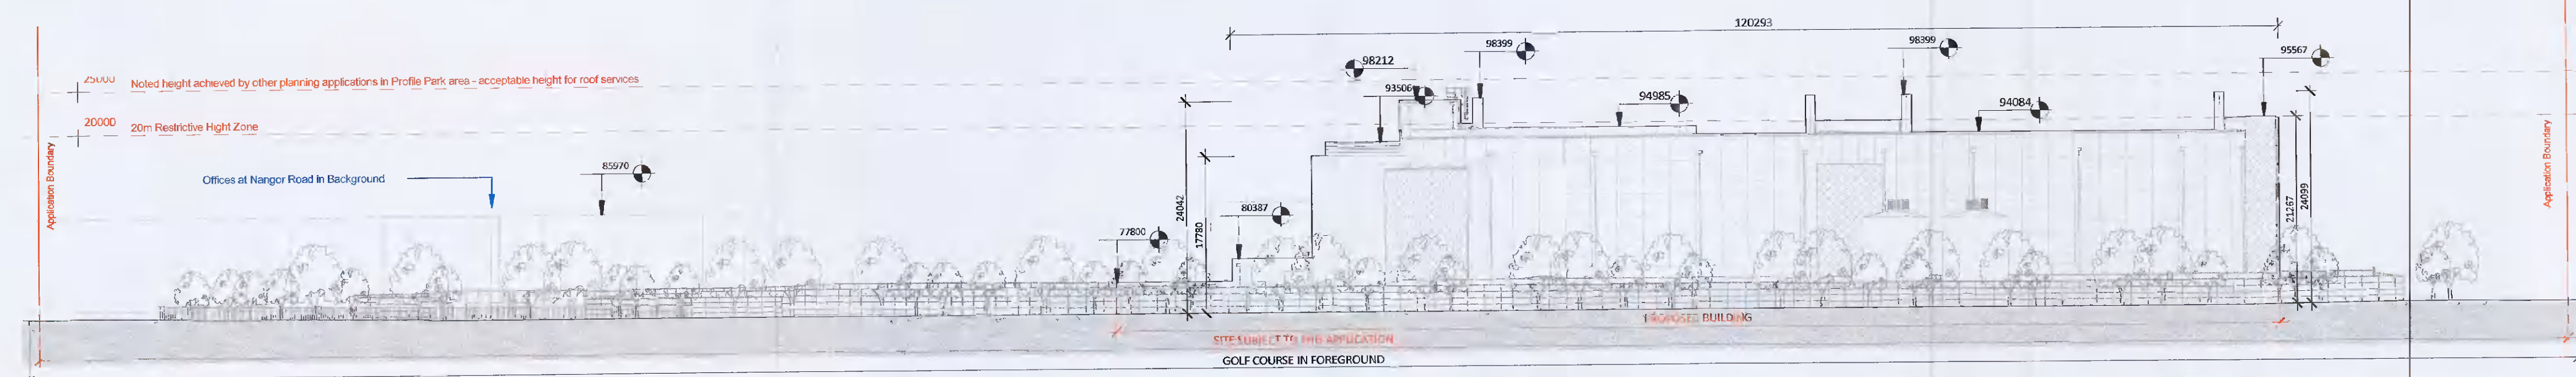

3 South Elevation - Site  
1 : 500

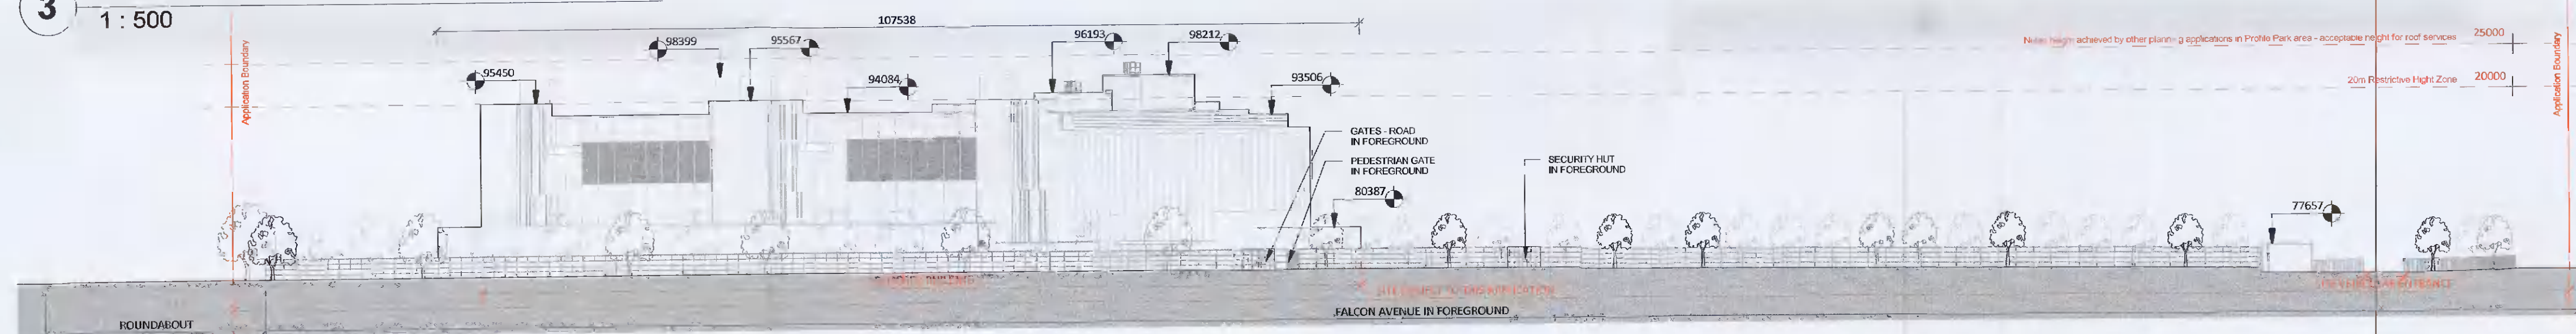

4 West Elevation - Site (Section along Falcon Avenue)  
1 : 500

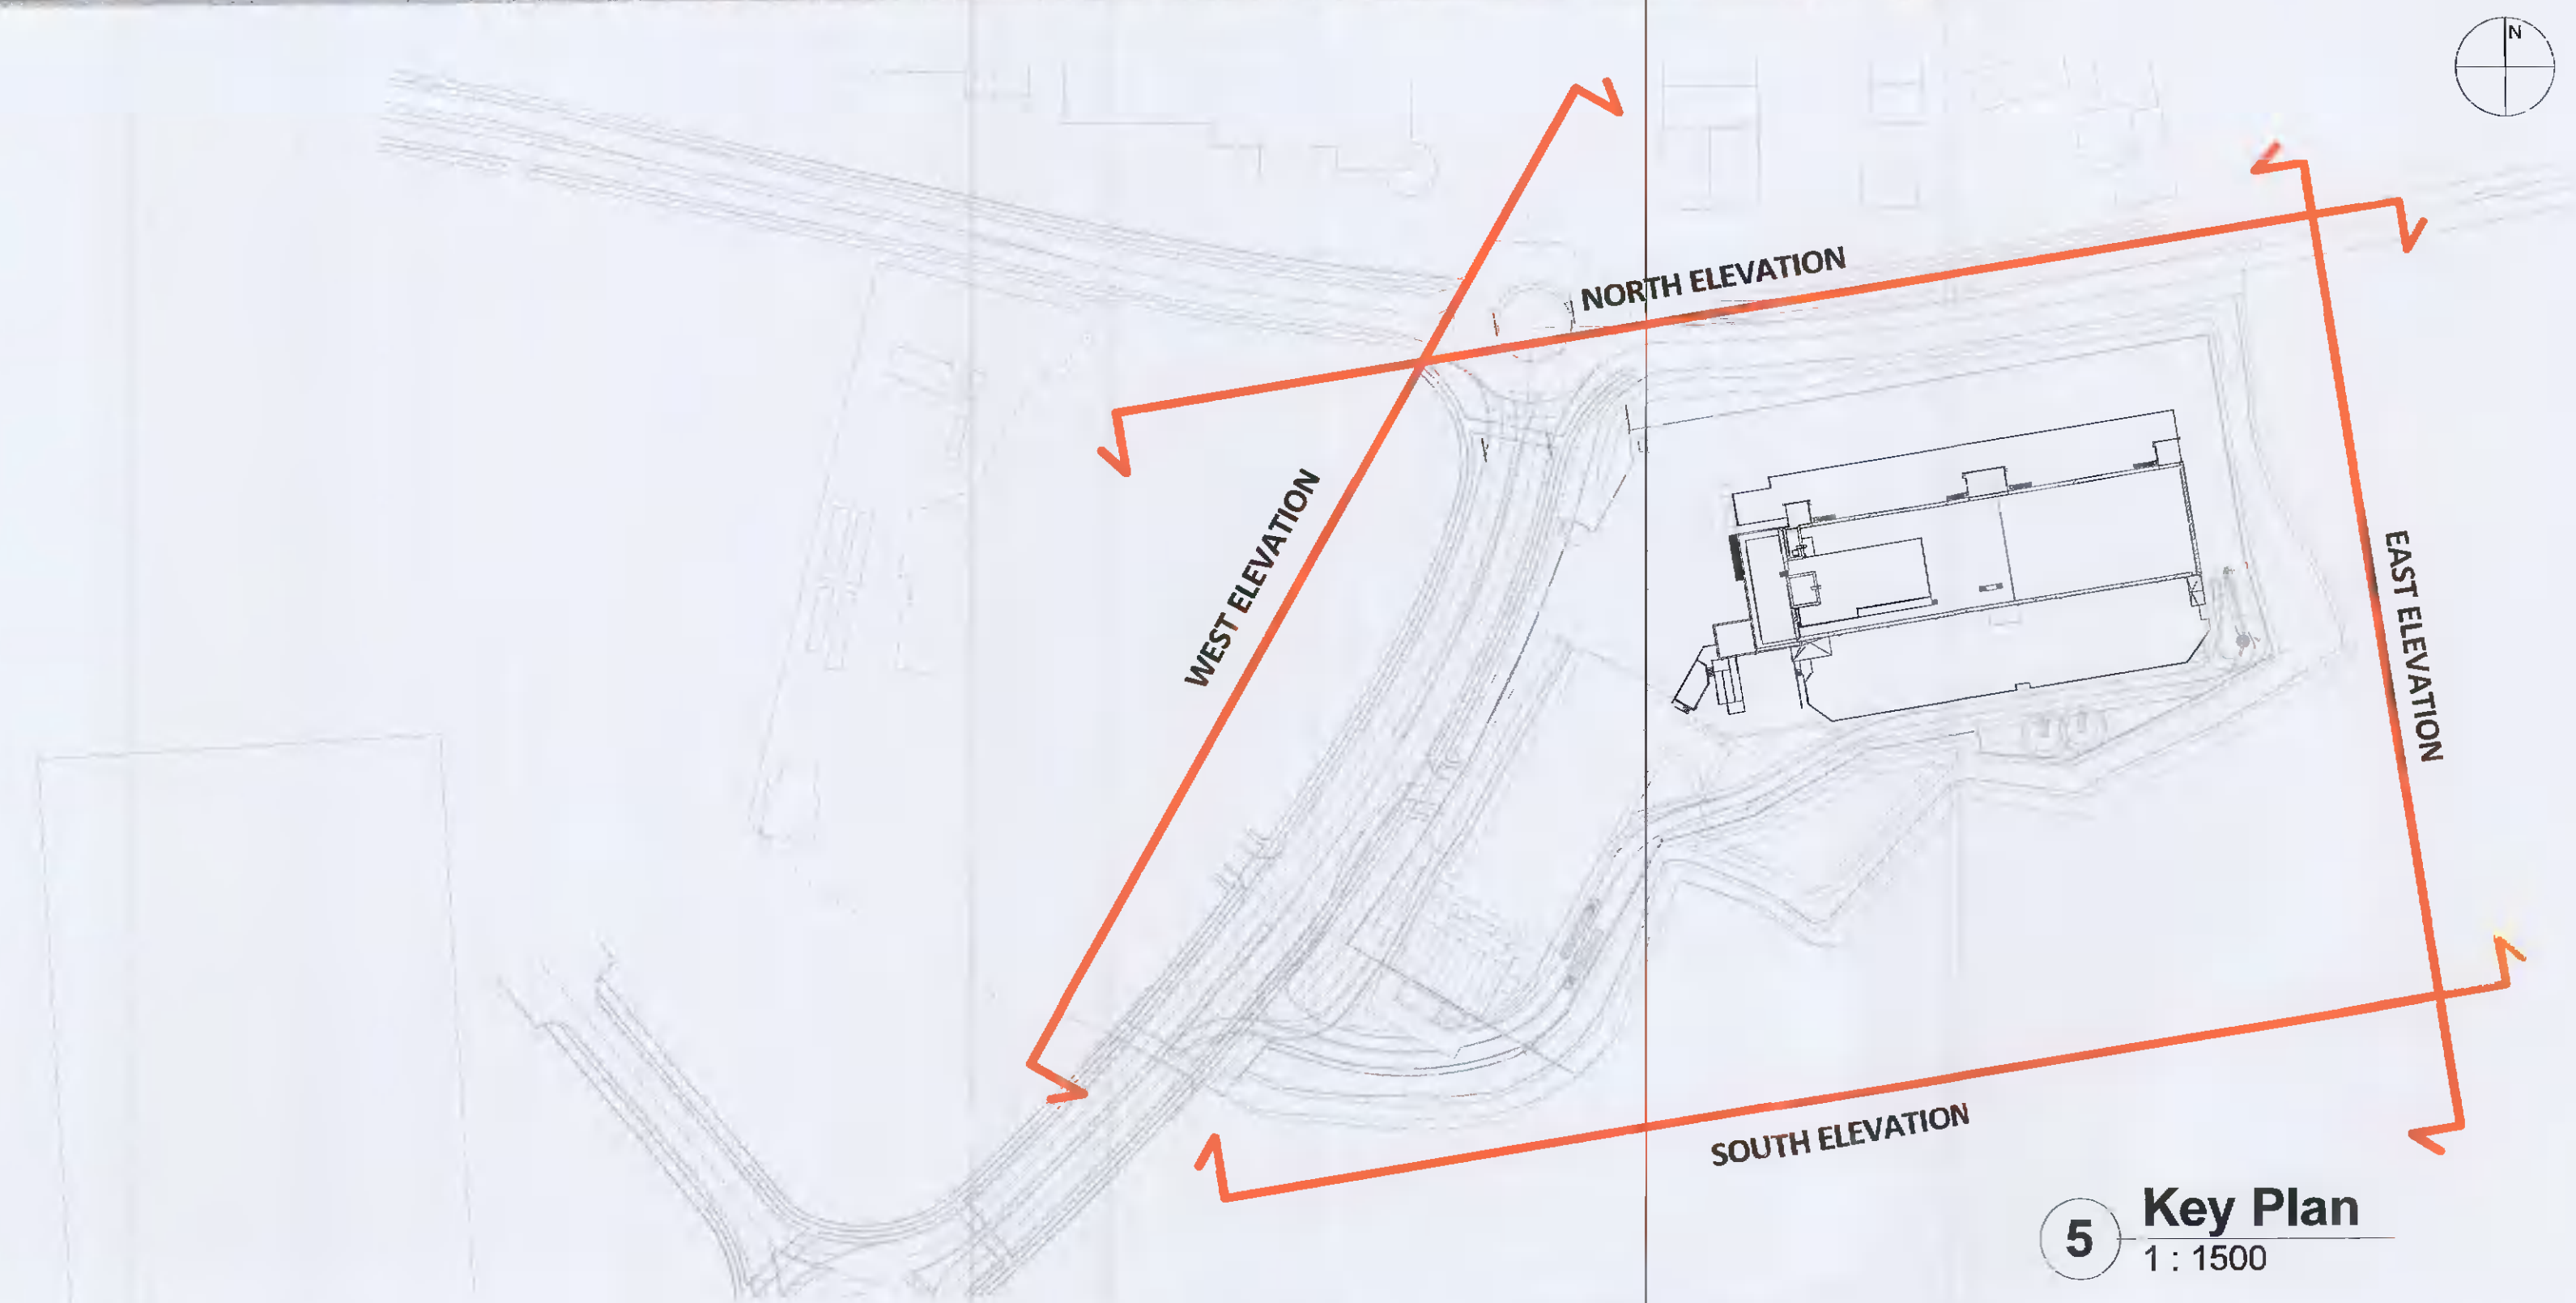

5 Key Plan  
1 : 1500

REV	DATE	DESCRIPTION	DWN	CHK	APP
P01	2021-06-16	Issued for Planning	NC	MB	JS

Key:

Project:  
 DB8 - Equinix  
 Drawing Title:  
 Contiguous Elevations - Proposed

Drawing Number:  
 2216 DB80-RKD-22-22-PR-A-2250  
 Scale: Paper Size: Purpose: Revision:  
 1:500catd A1 S4 P01



59 Northumberland Rd  
 Ballsbridge, Dublin 4  
 D04 WP89, Ireland  
 +353 1 668 1055  
 mail@rkd.ie  
 rkd.ie