


DO NOT SCALE FROM THIS DRAWING. USE PROVIDED DIMENSIONS IN ALL CASES.  
 VIEW'S DRAWING IS TO BE USED FOR PERMITS AND CONSTRUCTION. IT IS THE ARCHITECT'S RESPONSIBILITY  
 TO VERIFY ALL DIMENSIONS AND CONDITIONS. THE ARCHITECT'S INTENTION IS TO PROVIDE  
 THE DRAWING'S COMPLETION AND NOT BE RESPONSIBLE FOR THE ARCHITECT'S INTENTION.

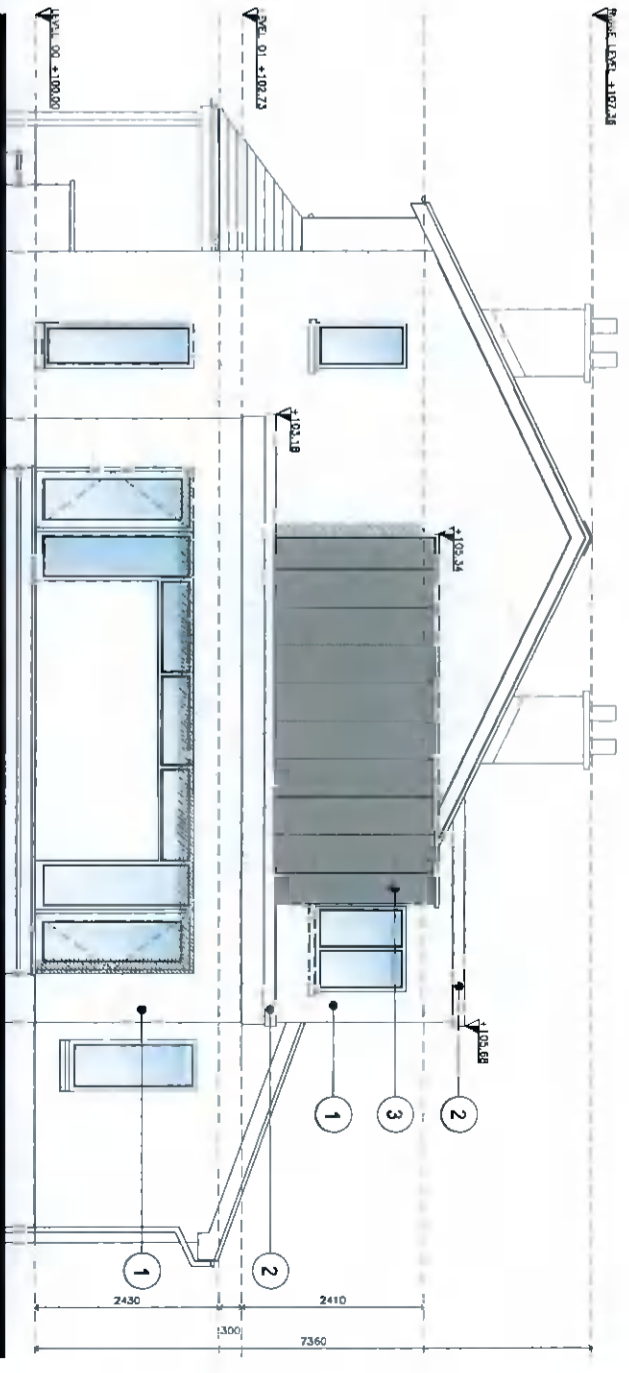

PROPOSED FRONT ELEVATION (EAST)  
 SCALE 1:50 @ A1, 1:100 @ A3



PROPOSED SIDE ELEVATION (NORTH)  
 SCALE 1:50 @ A1, 1:100 @ A3


LEGEND:-

- 1 PROPOSED RENDER FINISH
- 2 SELECTED PARAPET CAPPING
- 3 SELECTED ZINC / PRESSED METAL CLADDING
- 4 CONCRETE PAN ROOF TILES TO MATCH EXISTING

ALL EXTERNAL WINDOWS & DOORS - DOUBLE GLAZED POWDER COATED ALUMINIUM FRAME

--- INDICATES SITE BOUNDARY

PLANNING DRAWINGS

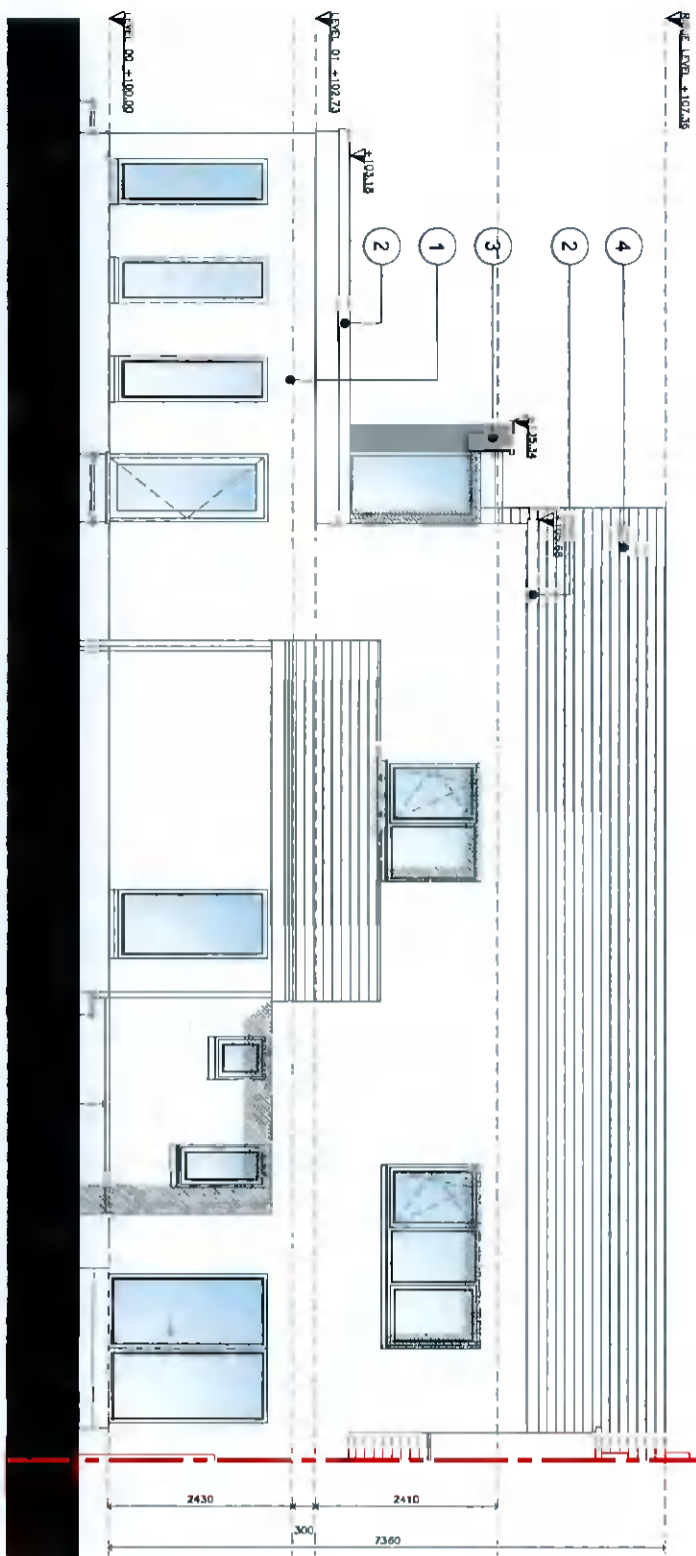

PROPOSED REAR ELEVATION (WEST)  
 SCALE 1:50 @ A1, 1:100 @ A3

**CANTRELL & CROWLEY**  
 ARCHITECTS & INTERIOR DESIGNERS  
 10, 12, 14,1000

**TRIONA DALY**  
 ADDITIONS & ALTERATIONS TO EXISTING DWELLING @  
 68 MARLIN CRESENT, KATHLEENHALL, DUBLIN 14

DATE: 05 JUNE 2021  
 DRAWN BY: S. HERRIN  
 CHECKED BY: R. GARDY