


A0

KEY PLAN

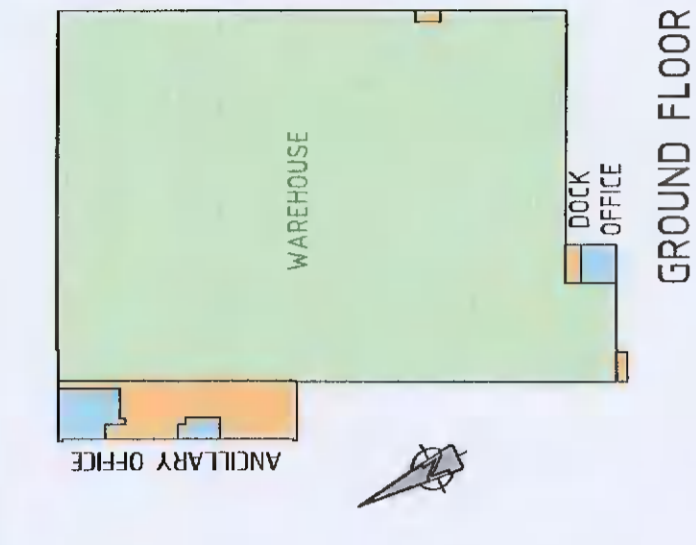

\*TABLE OF AREAS SHOWN ON DRAWING "D2-SITE PLAN".

GROUND FLOOR

FIRST FLOOR

SECOND FLOOR

THIRD FLOOR

FOURTH FLOOR

**SECOND FLOOR PLAN**  
SCALE 1:200

FOR BUILDING REGULATIONS REFER TO DRAWING NO. GA-407

PLANNING ALTERATION	DATE: 2021	ISSUED FOR: PLANNING ALTERATION
PROJECT: DEVELOPMENT AT SITE C, COLLEGE LANE, GREENOGUE, RATHCOOLE, CO. DUBLIN	DATE: 2021	ISSUED FOR: PLANNING ALTERATION
CLIENT: JORDANSTOWN PROPERTIES LTD	DATE: 2021	ISSUED FOR: PLANNING ALTERATION
PROJECT: SECOND FLOOR PLAN MEZZANINE LEVEL 01	DATE: 2021	ISSUED FOR: PLANNING ALTERATION
<p><b>KAVANAGH BURKE</b> CONSULTING ENGINEERS</p> <p>Tel: 01-460 8664, 01-468 6486 Fax: 01-468 6486 Email: planning@kavanaghburke.com, info@kavanaghburke.com</p> <p>Unit 17, The Old Mill, Greenogue, Co. Dublin 15.</p>		
D1658	GA-403	PL3