



*TABLE OF AREAS SHOWN ON DRAWING "02-SITE PLAN"




GROUND FLOOR

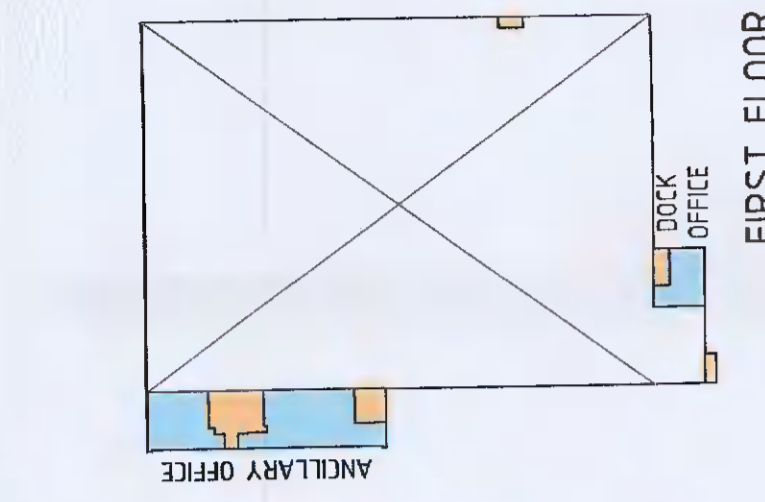

FIRST FLOOR

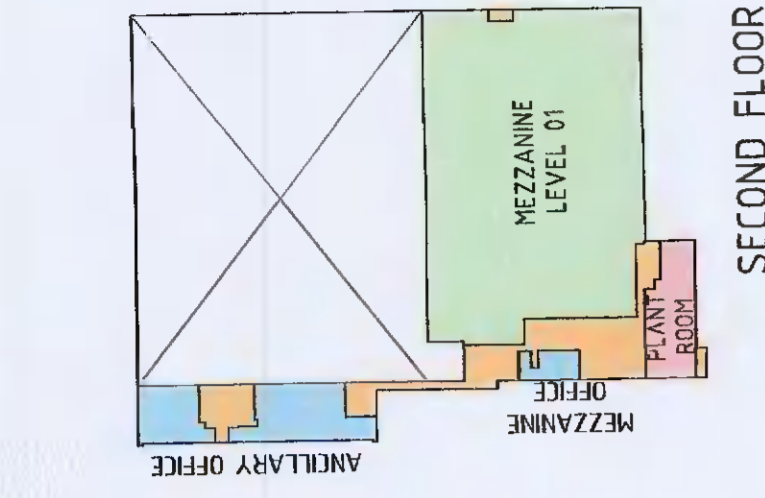

SECOND FLOOR

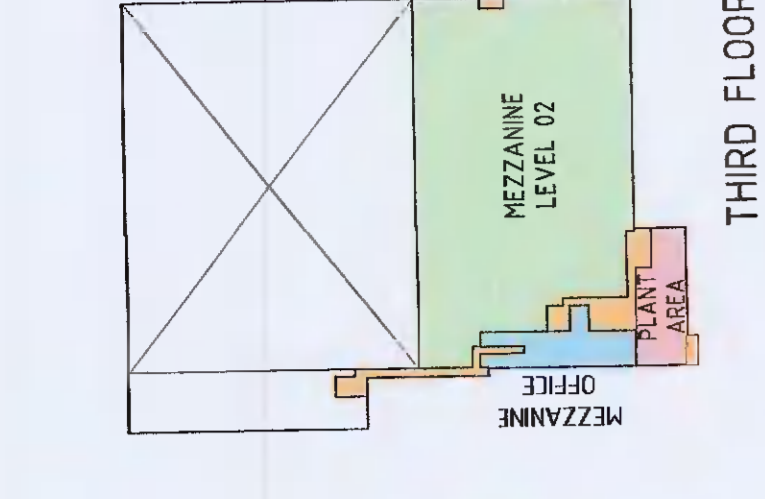

THIRD FLOOR



FOURTH FLOOR

Drawn: [Blank]	Checked: [Blank]
PL-10-001 PK PK ISSUED FOR PLANNING ALLOCATION	Revised: [Blank]
Rev: [Blank]	Date: [Blank]
PLANNING ALTERATION	
at the DEVELOPMENT AT SITE C, COLLEGE LANE, GREENOGUE RATHCOOLE CO. DUBLIN	
Scale: 1:200 FOURTH FLOOR PLAN	
JORDANSTOWN PROPERTIES LTD KAVANAGH BURKE CONSULTING ENGINEERS Plot 10, 11, 12, 2054	