


NO. 181

NO. 179 STATUS OF CONSTRUCTION

NO. 175

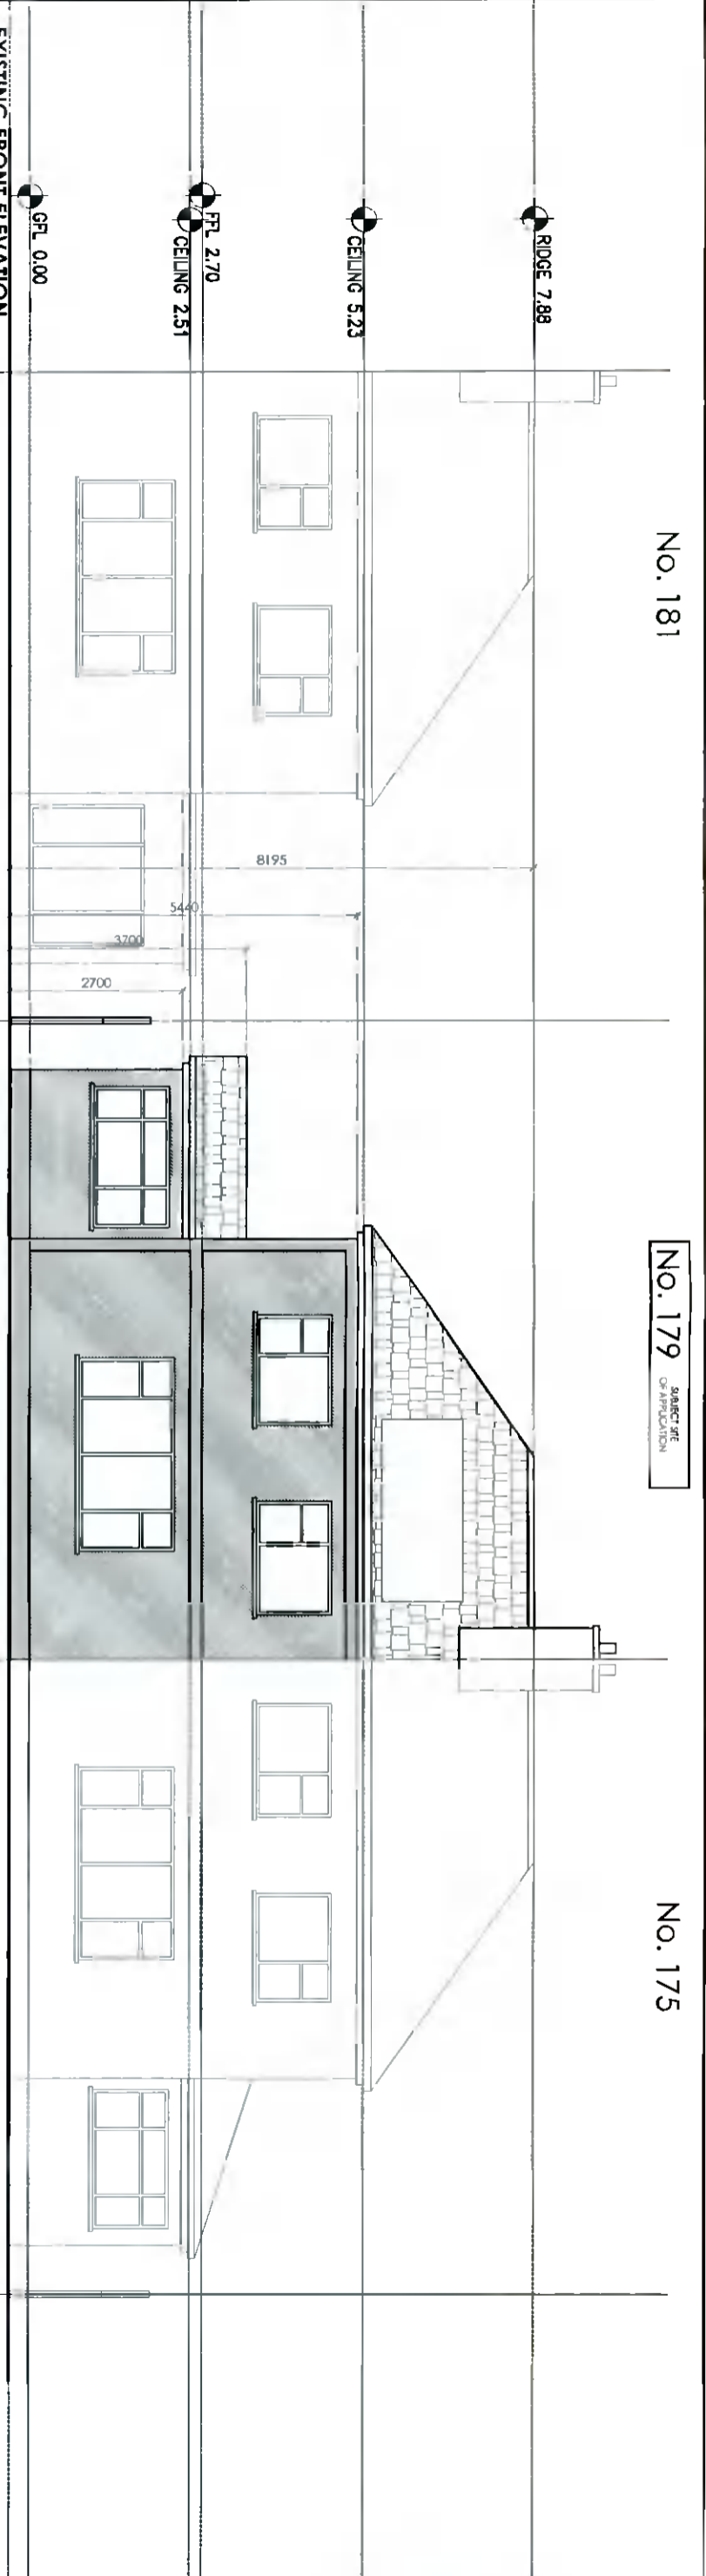


EXISTING FRONT ELEVATION

Scale 1:100 @ A3

NO. 181

NO. 179 STATUS OF CONSTRUCTION

NO. 175

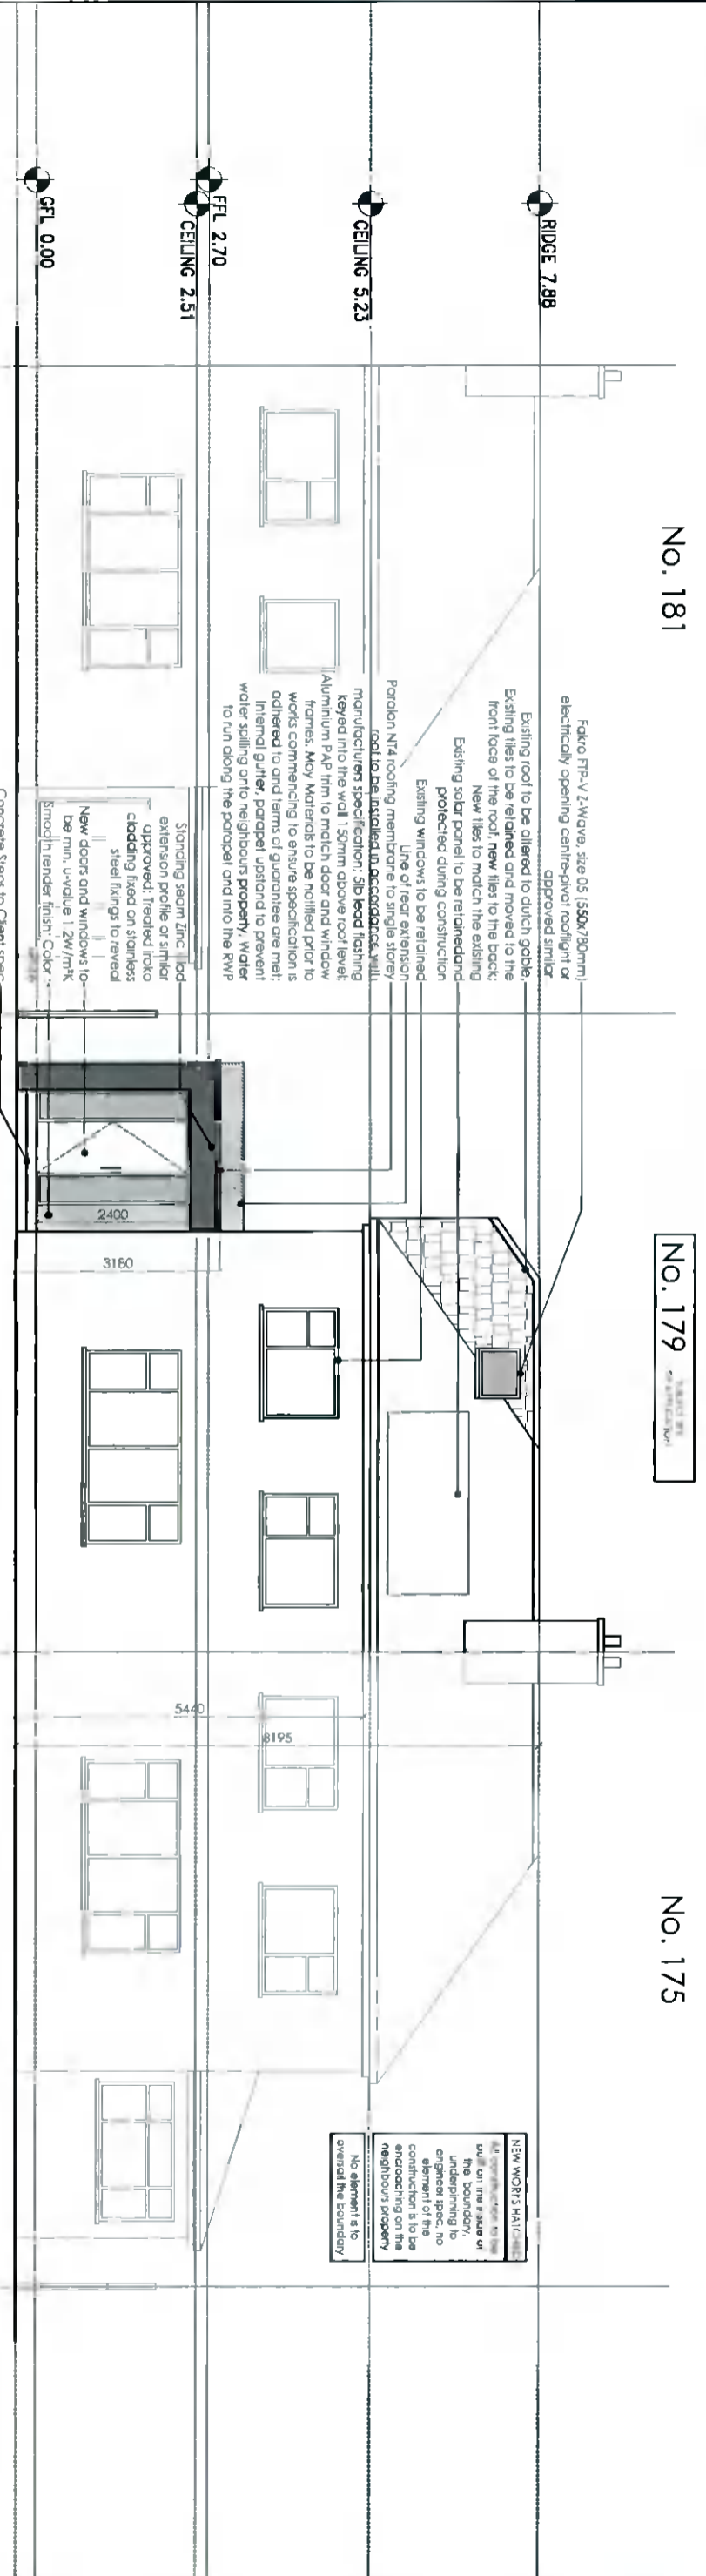

PROPOSED FRONT ELEVATION

Scale 1:100 @ A3

Client
John & Roisin Bognall
179 Templeville Rd,
Templeogue,
Co. Dublin, D6W PP49

Revisions


Chartered Institute of
Architectural Technologists

STATUS OF DRAWING

PLANNING

notes

JOE FALLON DESIGN ARCHITECTURE
First Floor, 4 Moat Street, DUBLIN 14
1A Ryland Street, Buncrack, Brickeenilly, Co. Wicklow

Project Extension at 179 Templeville Road
drawing Front Elevations
job no. 21012 **scale** as shown **date** 29.06.2021 **drawn by** GS **stage** PLANNING
UNDER THE BUILDING CONTROL ACT 2007, JOE FALLON IS A REGISTERED ASSIGNED CERTIFIER, REG NO: B0244 SC51 **checked:**

T: 01-51-45596
M: 087-2566808
P: 028-9377633

A3

All work to be carried out in accordance with the current Building Regulations and Technical Guidance Documents. These documents take precedence over any dimensions / notes / spec / conditions on these drawings. The contractor / client is to make a thorough inspection of the site and make themselves fully aware of any peculiarities pertaining there to. The contractor is entirely responsible for the proper setting out of works on site. Written dimensions are to be used in preference to scaling. Contractor / client is to check all dimensions prior to planning stage / construction. Any discrepancies to be reported before work is in hand. Contractor is deemed to have included for everything required to a satisfactory condition through not specifically described on drawings. All work to be supervised and signed off by suitably qualified persons with up-to-date insurance and proper Health and Safety. All drainage works to comply with Local Authority Regulations - if in doubt contact Authority. All works must be carried out using proper materials that are fit for the use for which they are intended and for the conditions in which they are to be used. If in doubt, refer to the harmonised technical specifications.