



# EXISTING GROUND FLOOR PLAN - Scale 1:200

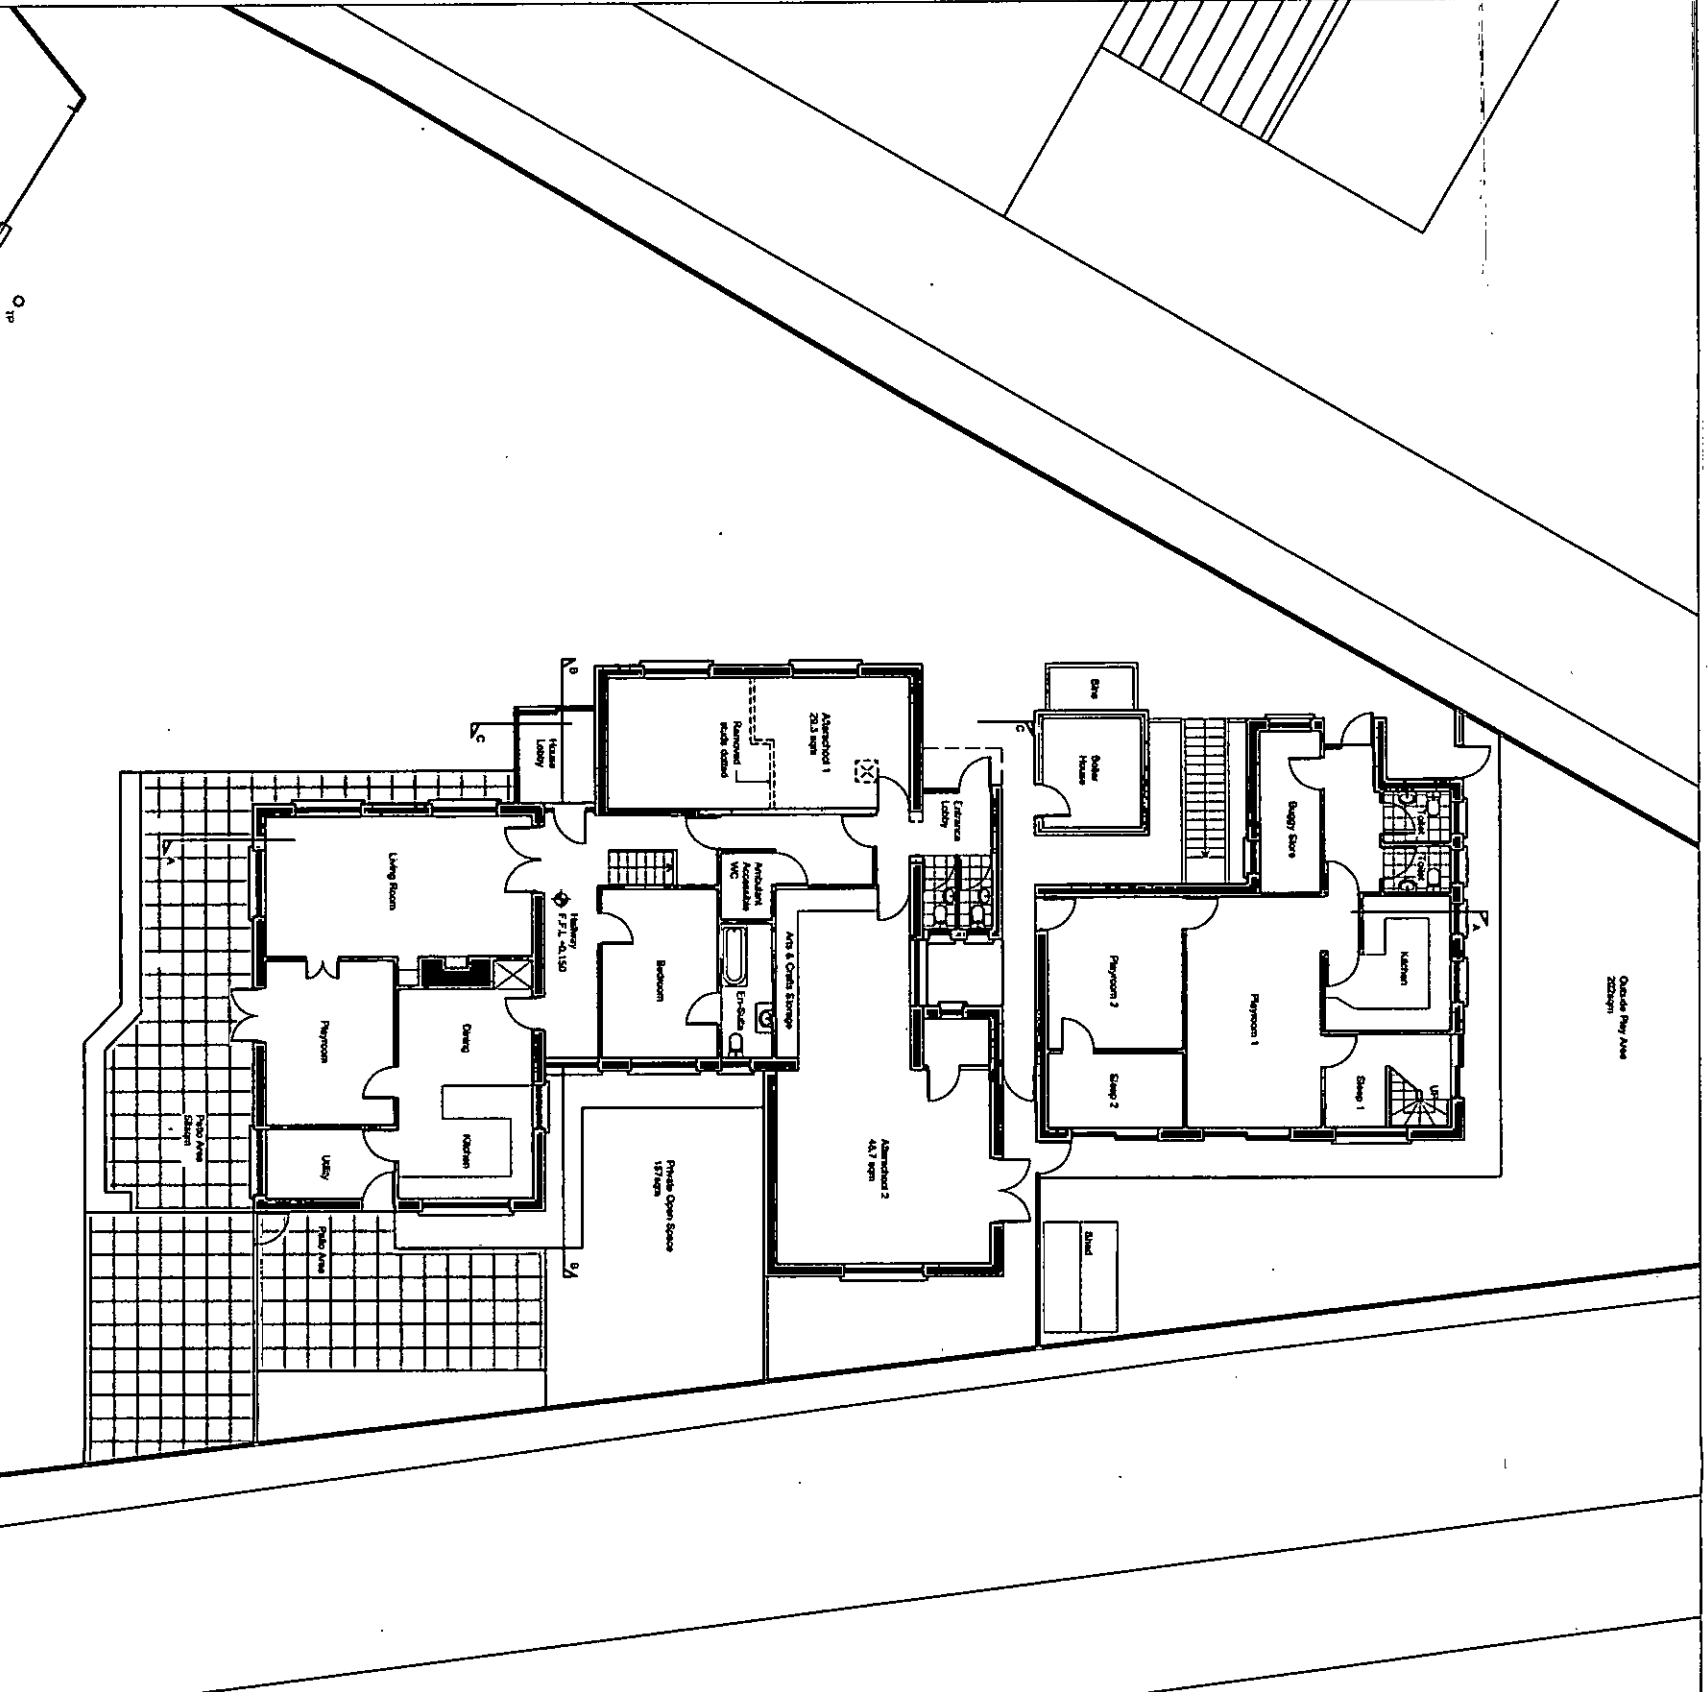

**NOTES / LEGEND**  
 BOUNDARY LINE

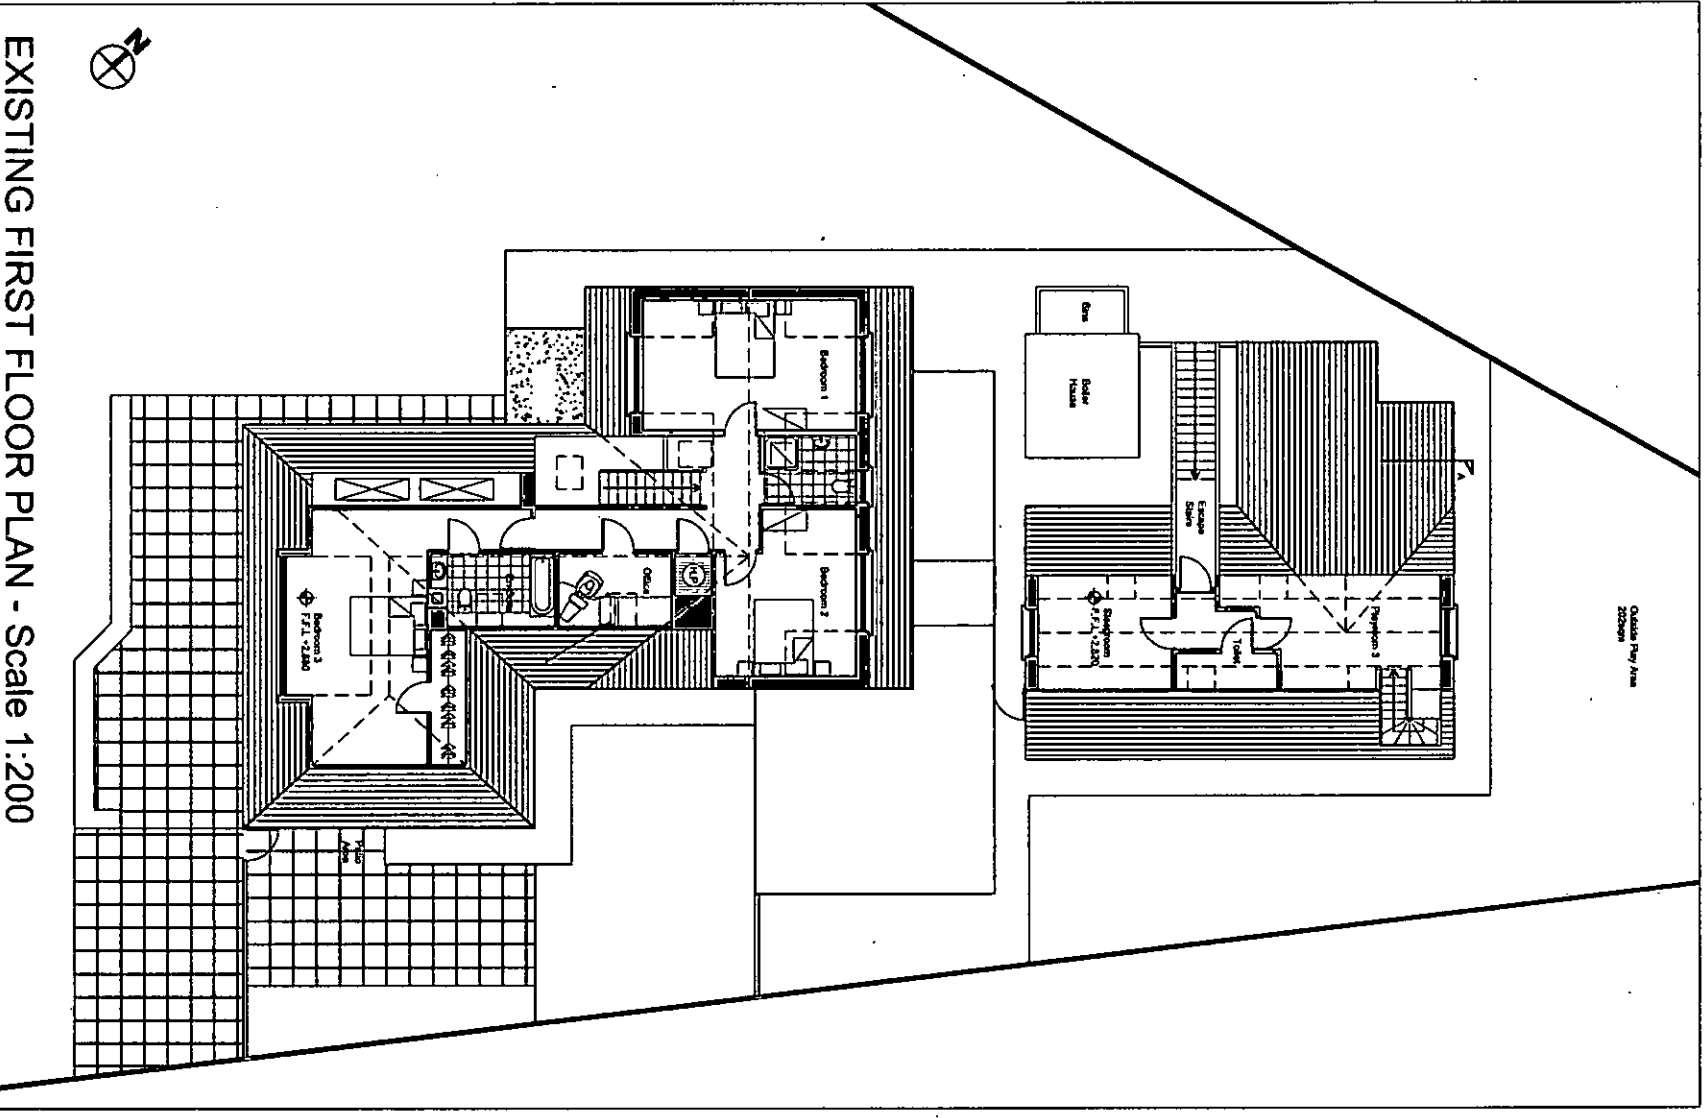

# EXISTING FIRST FLOOR PLAN - Scale 1:200

## PLANNING APPLICATION

**CEARDEAN**  
 Architects

Project Name	Client	By	Date
Project Address	Project Number	Project Scale	Project Status
Project Phase	Project Location	Project Reference	Project Notes
Project Description	Project Details	Project Contact	Project Information
Project Contact	Project Phone	Project Email	Project Website
Project Address	Project Postcode	Project County	Project Country
Project Planning No.	Project Planning Ref.	Project Planning Date	Project Planning Status
Project Planning Officer	Project Planning Dept.	Project Planning Contact	Project Planning Notes
Project Planning Reference	Project Planning Details	Project Planning Information	Project Planning Contact
Project Planning Contact	Project Planning Phone	Project Planning Email	Project Planning Website
Project Planning Address	Project Planning Postcode	Project Planning County	Project Planning Country
Project Planning Description	Project Planning Details	Project Planning Contact	Project Planning Information
Project Planning Contact	Project Planning Phone	Project Planning Email	Project Planning Website