


Childcare Facility
No works proposed

New
Entrance

Dwelling House

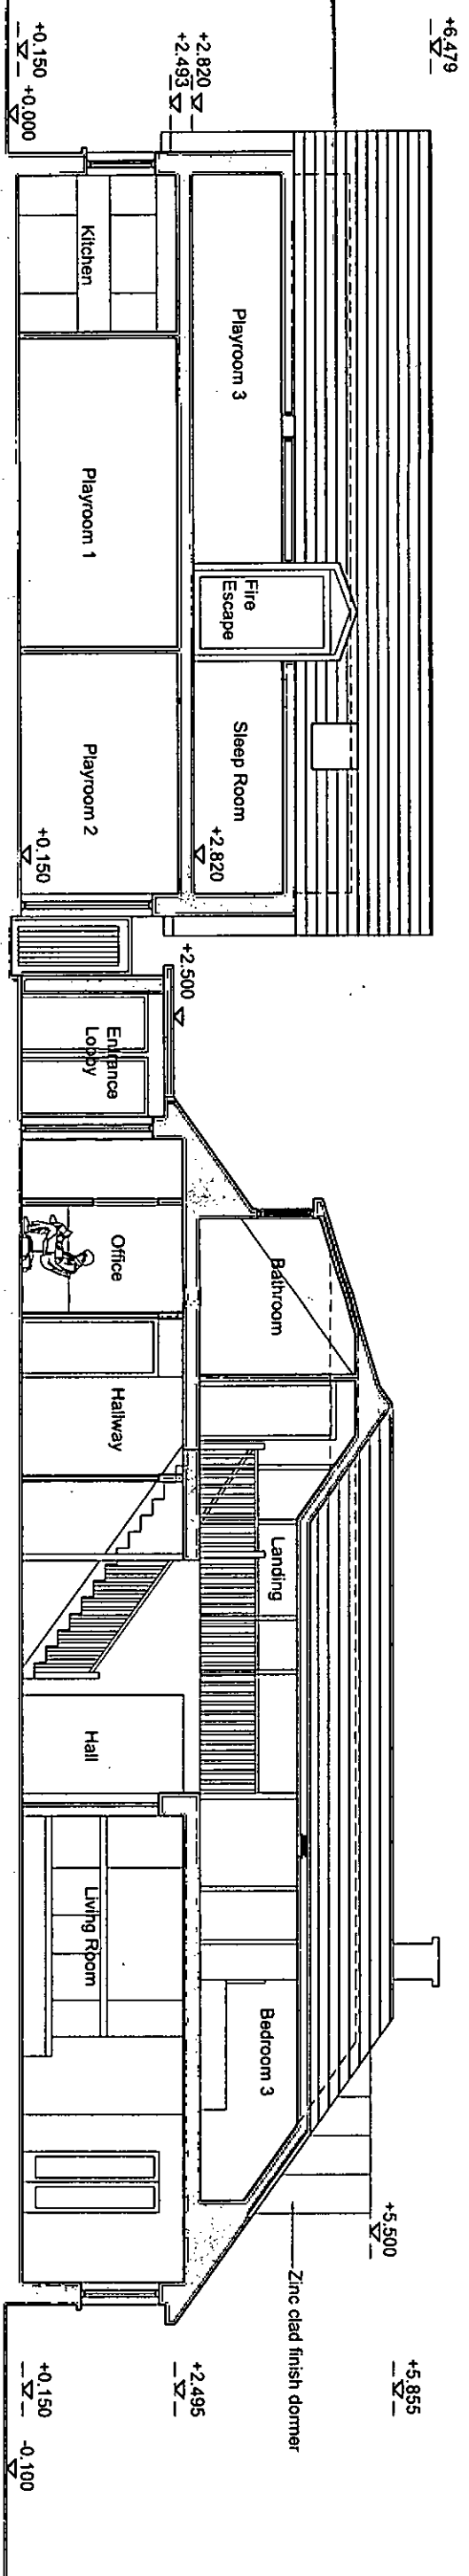


EXISTING SECTION AA - Scale 1:100


Childcare Facility
No works proposed

New
Entrance

Dwelling House

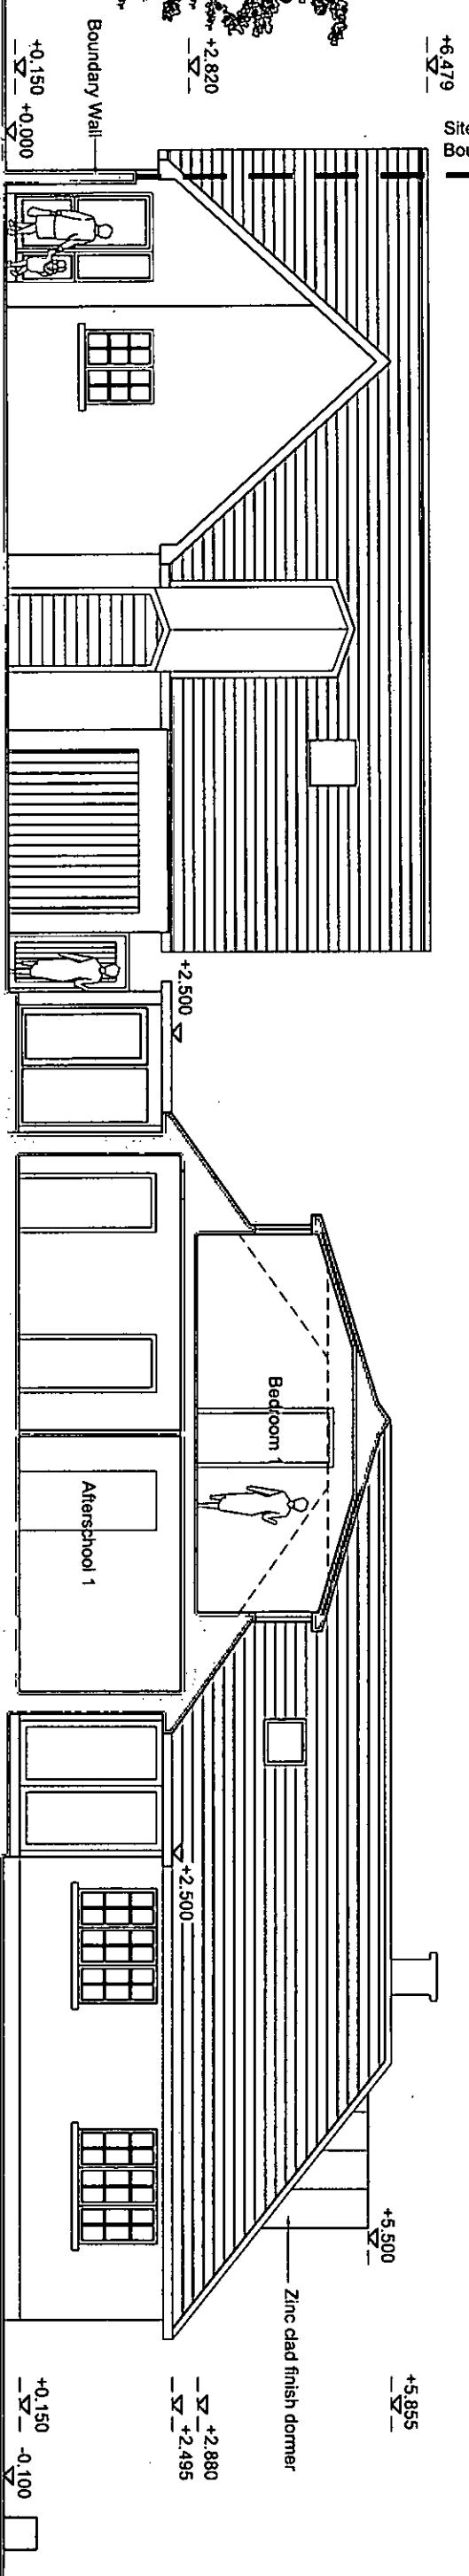

EXISTING SECTION CC - Scale 1:100

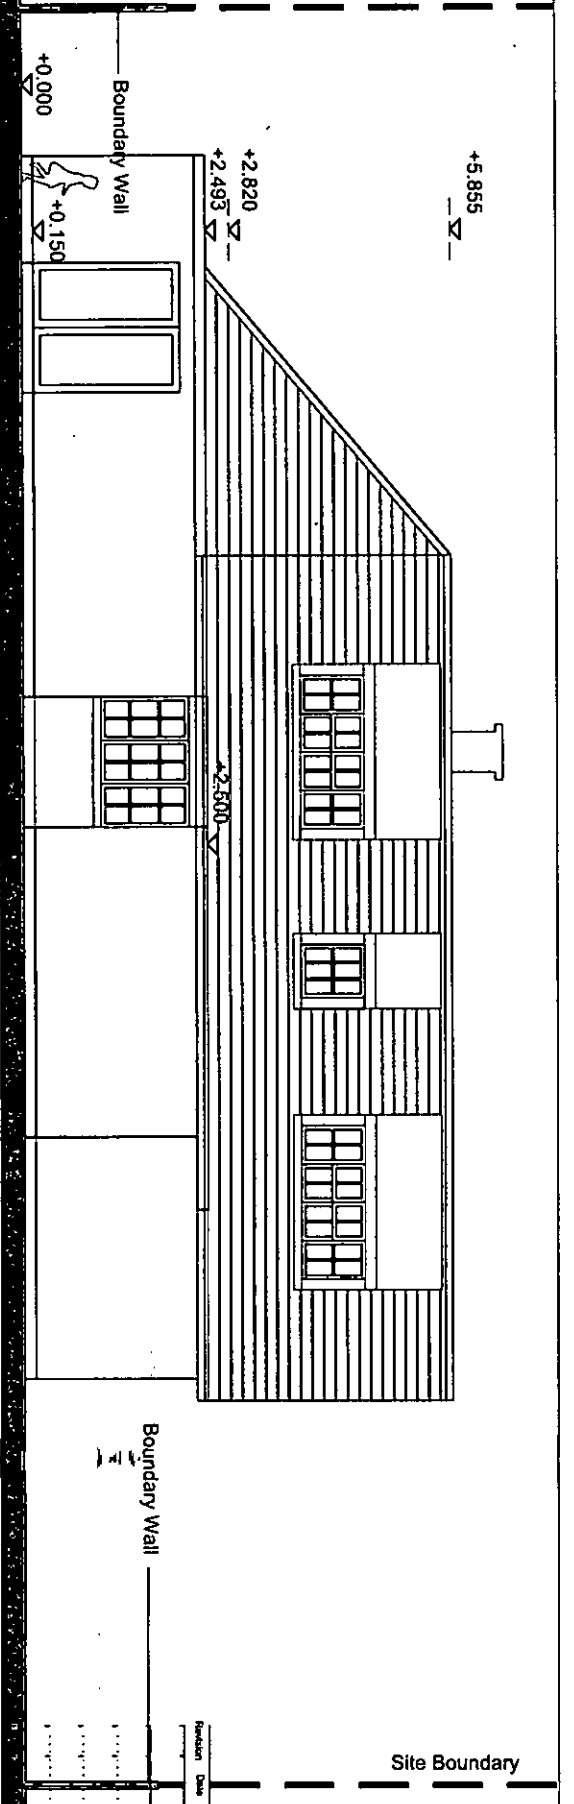

EXISTING SOUTH ELEVATION - Scale 1:100

NOTES / LEGEND
BOUNDARY LINE

PLANNING APPLICATION

CEARDEAN
a r c h i t e c t s

Client: SUNFLOWER CHILDCARE LTD.
Address: BALLYMOUNT LANE, LUCERN, CO. DUBLIN K28RF44
Date: 21-06-28
Scale: 1:100
Drawing No: A
Revision: 2
Date: 21/10/06
Time: 00:1.120
0