


Childcare Facility
No works proposed

New
Entrance

Dwelling House

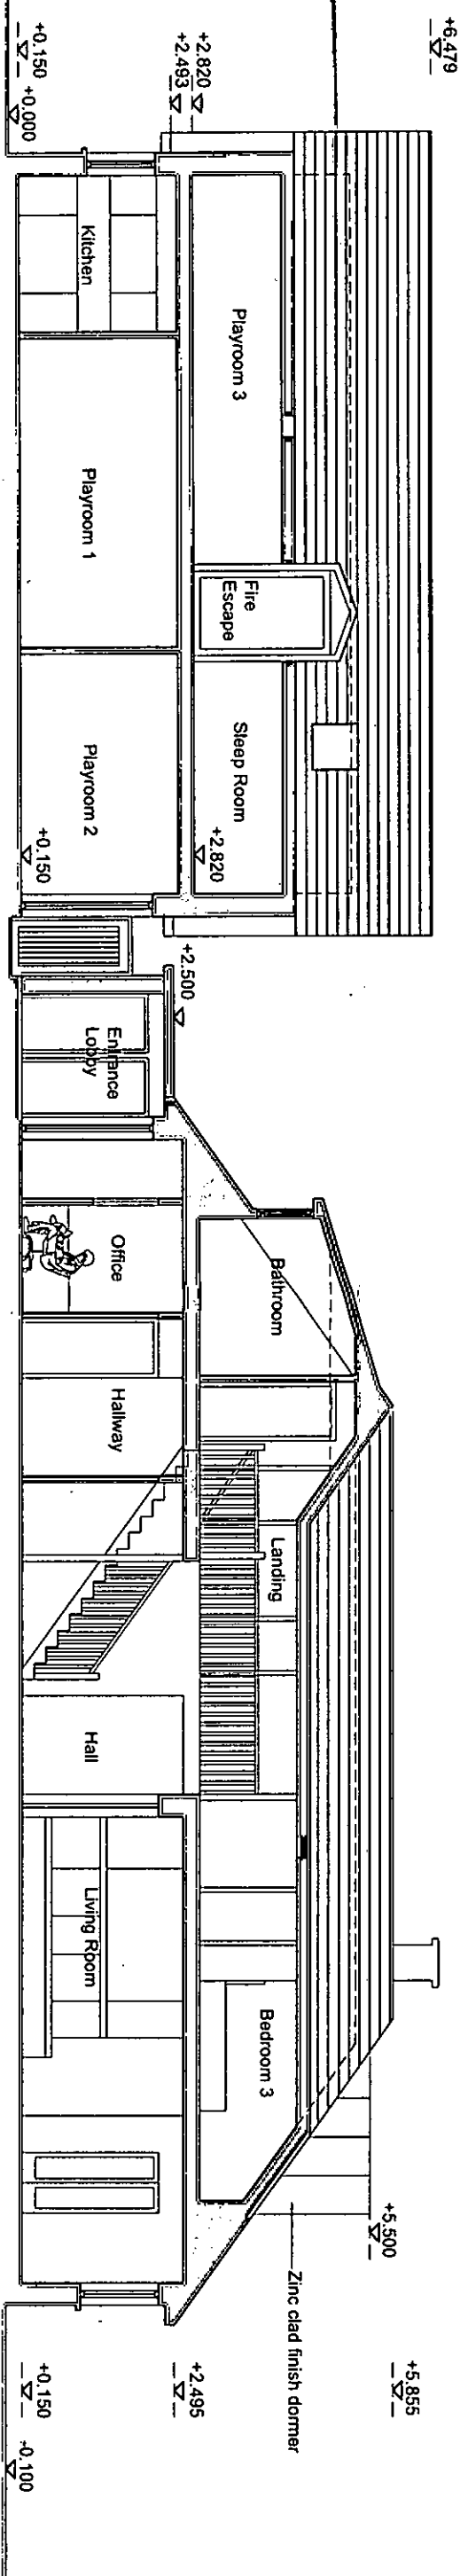


EXISTING SECTION AA - Scale 1:100


Childcare Facility
No works proposed

New
Entrance

Dwelling House

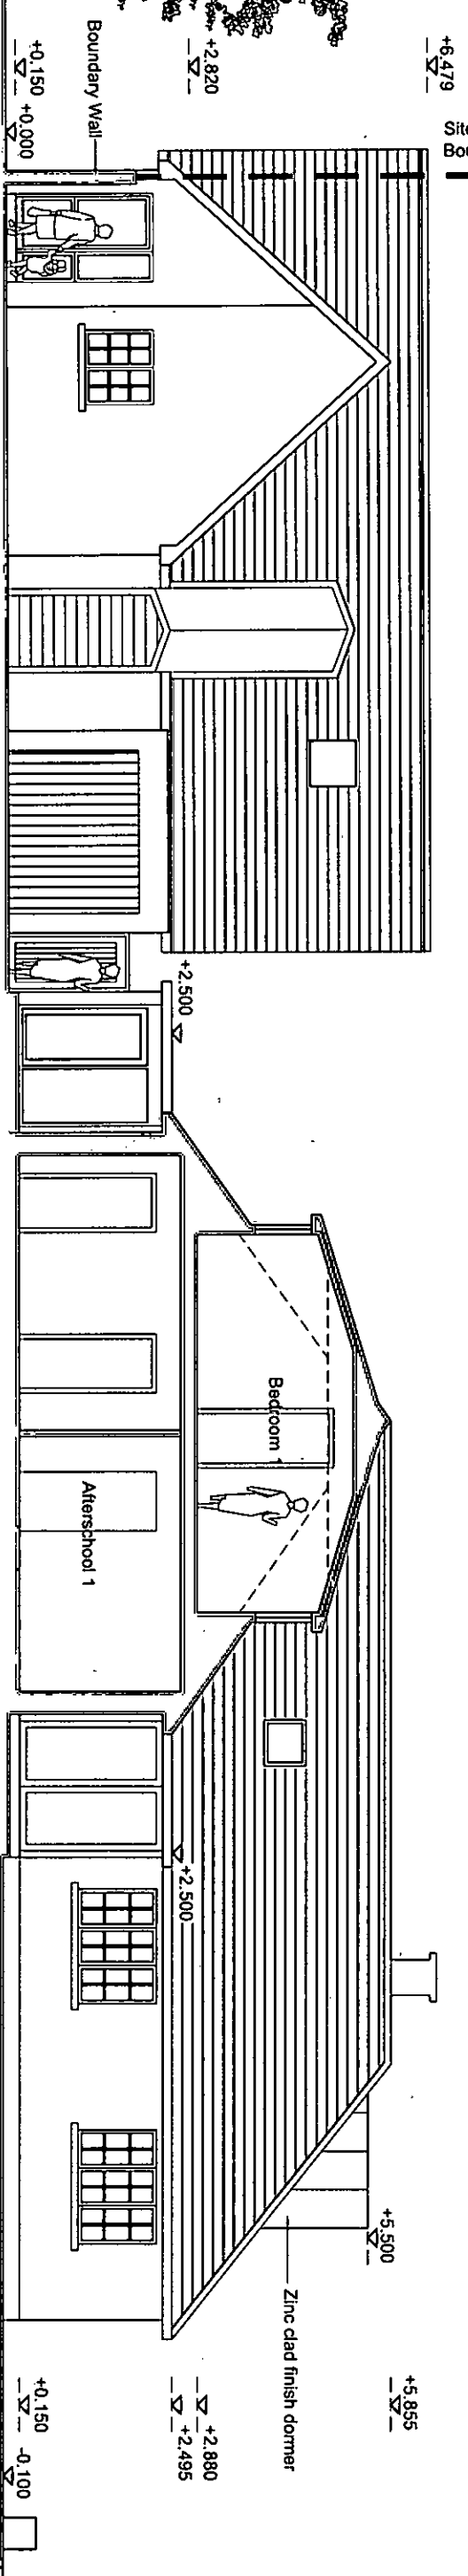

EXISTING SECTION CC - Scale 1:100

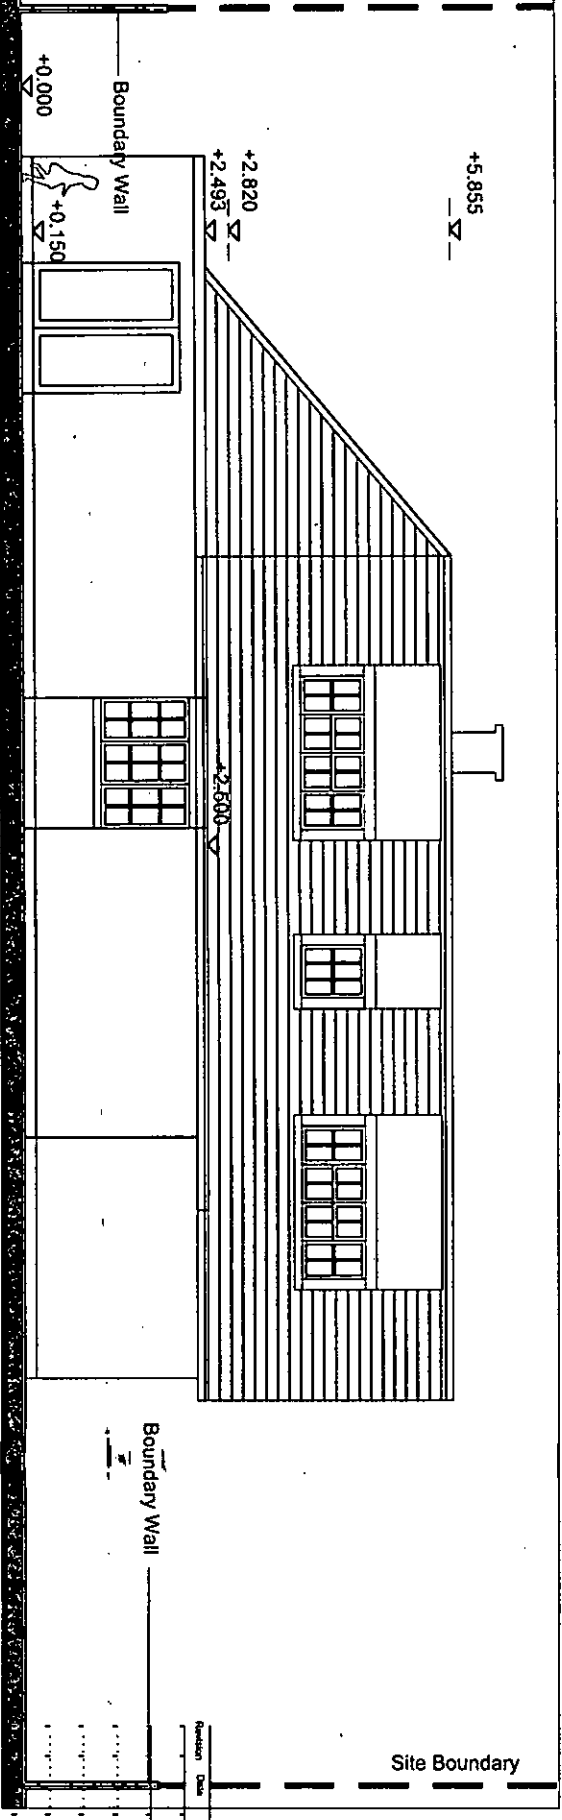

EXISTING SOUTH ELEVATION - Scale 1:100

NOTES / LEGEND
 BOUNDARY LINE

PLANNING APPLICATION

CEARDEAN
 architects

SUNFLOWER CHILDCARE LTD.
 Ballymore Linn, Lurgan, Co. Down, KT8RF44

Drawn	21-05-28	Scale	1:100	Drawn	AS	Checked	NH
Revised	A	Date	2	Scale	21106	Scale	00
							1,120
							0

© COPYRIGHT The drawing or design may not be reproduced without permission.