



EXISTING EAST ELEVATION - Scale 1:100

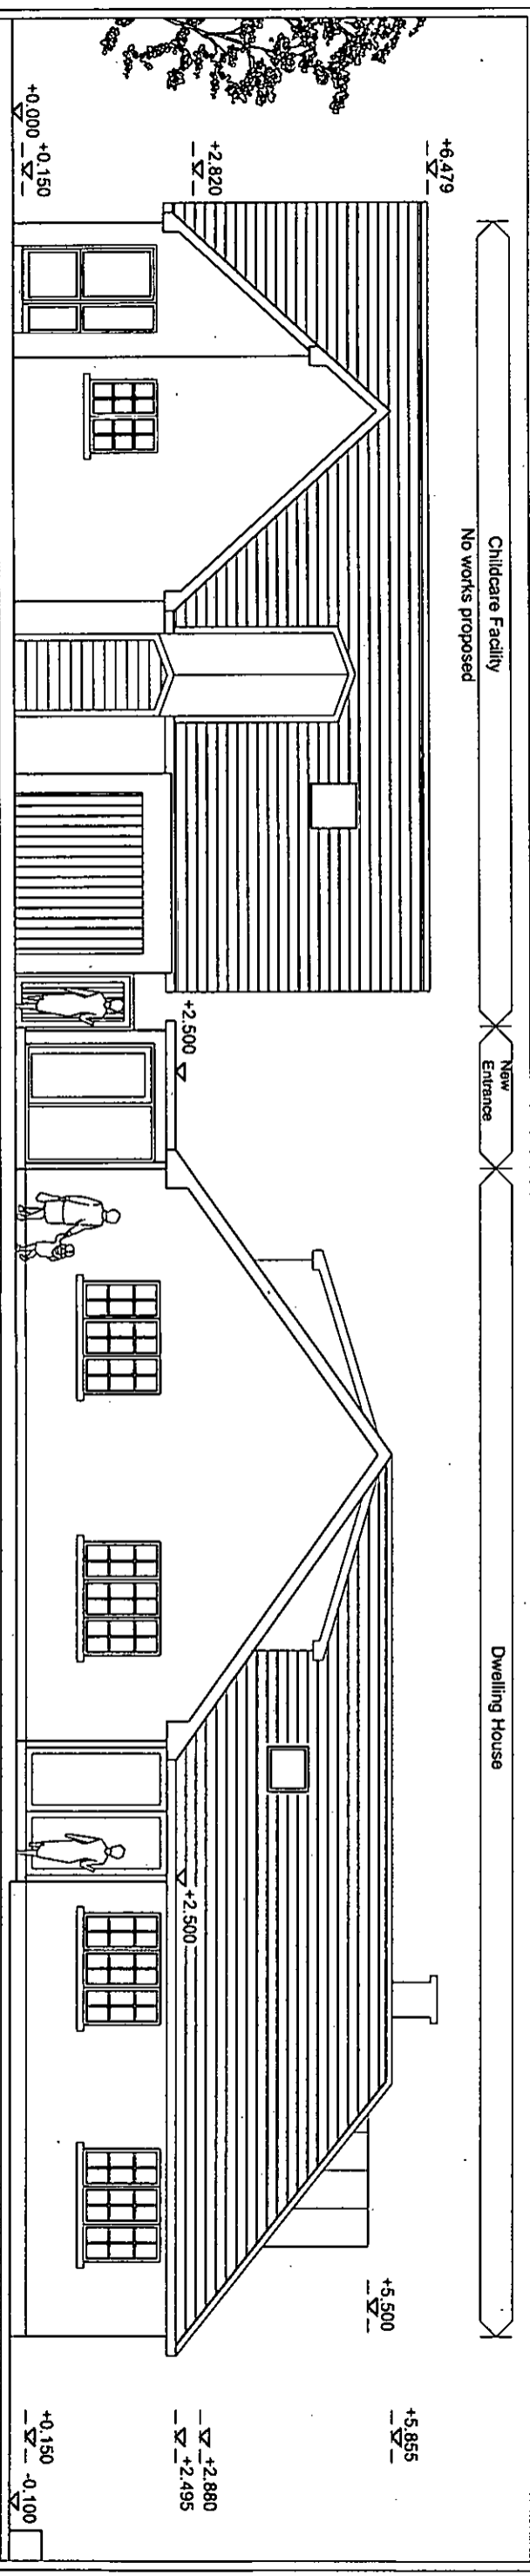

EXISTING WEST ELEVATION - Scale 1:100

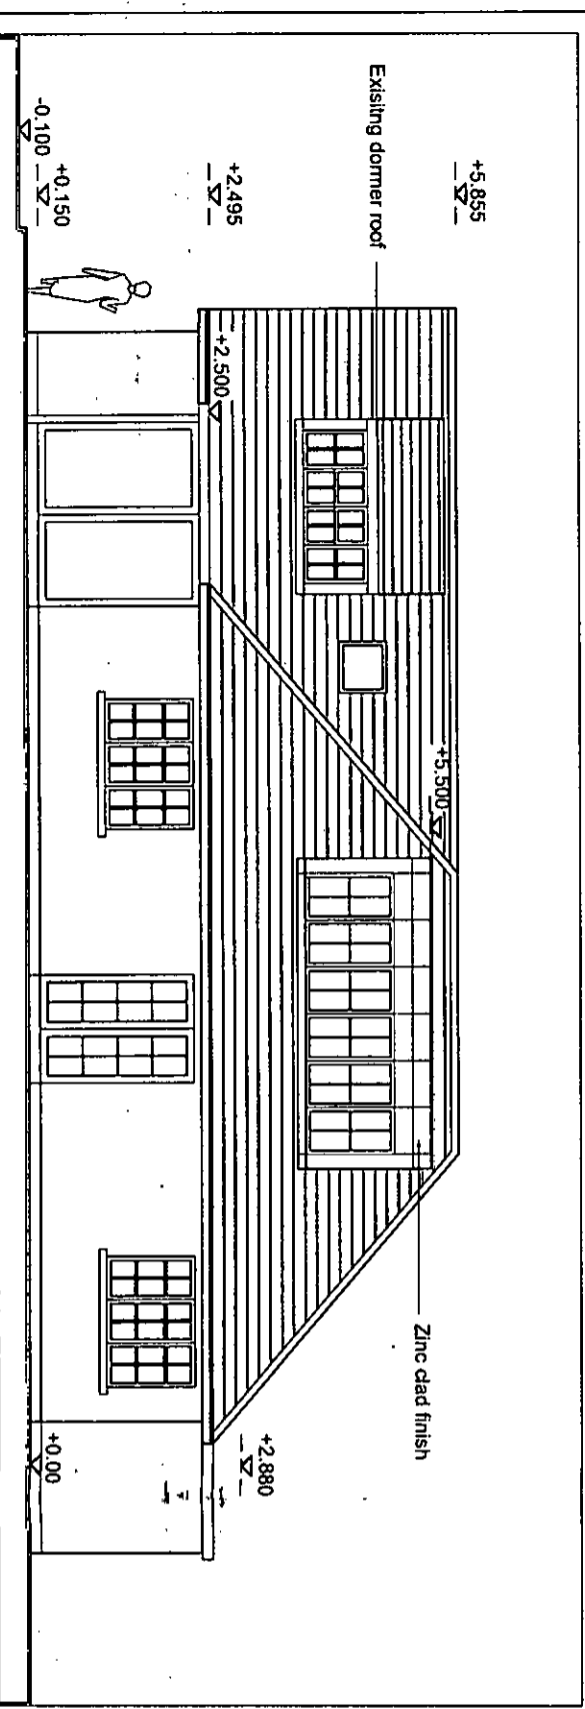

EXISTING NORTH ELEVATION - Scale 1:100

NOTES / LEGEND
 [Symbol] BOUNDARY LINE

PLANNING APPLICATION

CEARDEAN
 architects

Author:	Date:	Description:	By:
<p>PLANNING APPLICATION</p>			
Client:	14, 80-83 (N) LINDA	Site:	14, 80-83 (N) LINDA
Project:	EXISTING ELEVATIONS	Scale:	1:100
Drawn:	21-06-29	Scale:	1:100
Checked:	A	Scale:	2
Drawn:	2	Scale:	21106
Checked:	00	Scale:	1.121
Drawn:	0	Scale:	0