
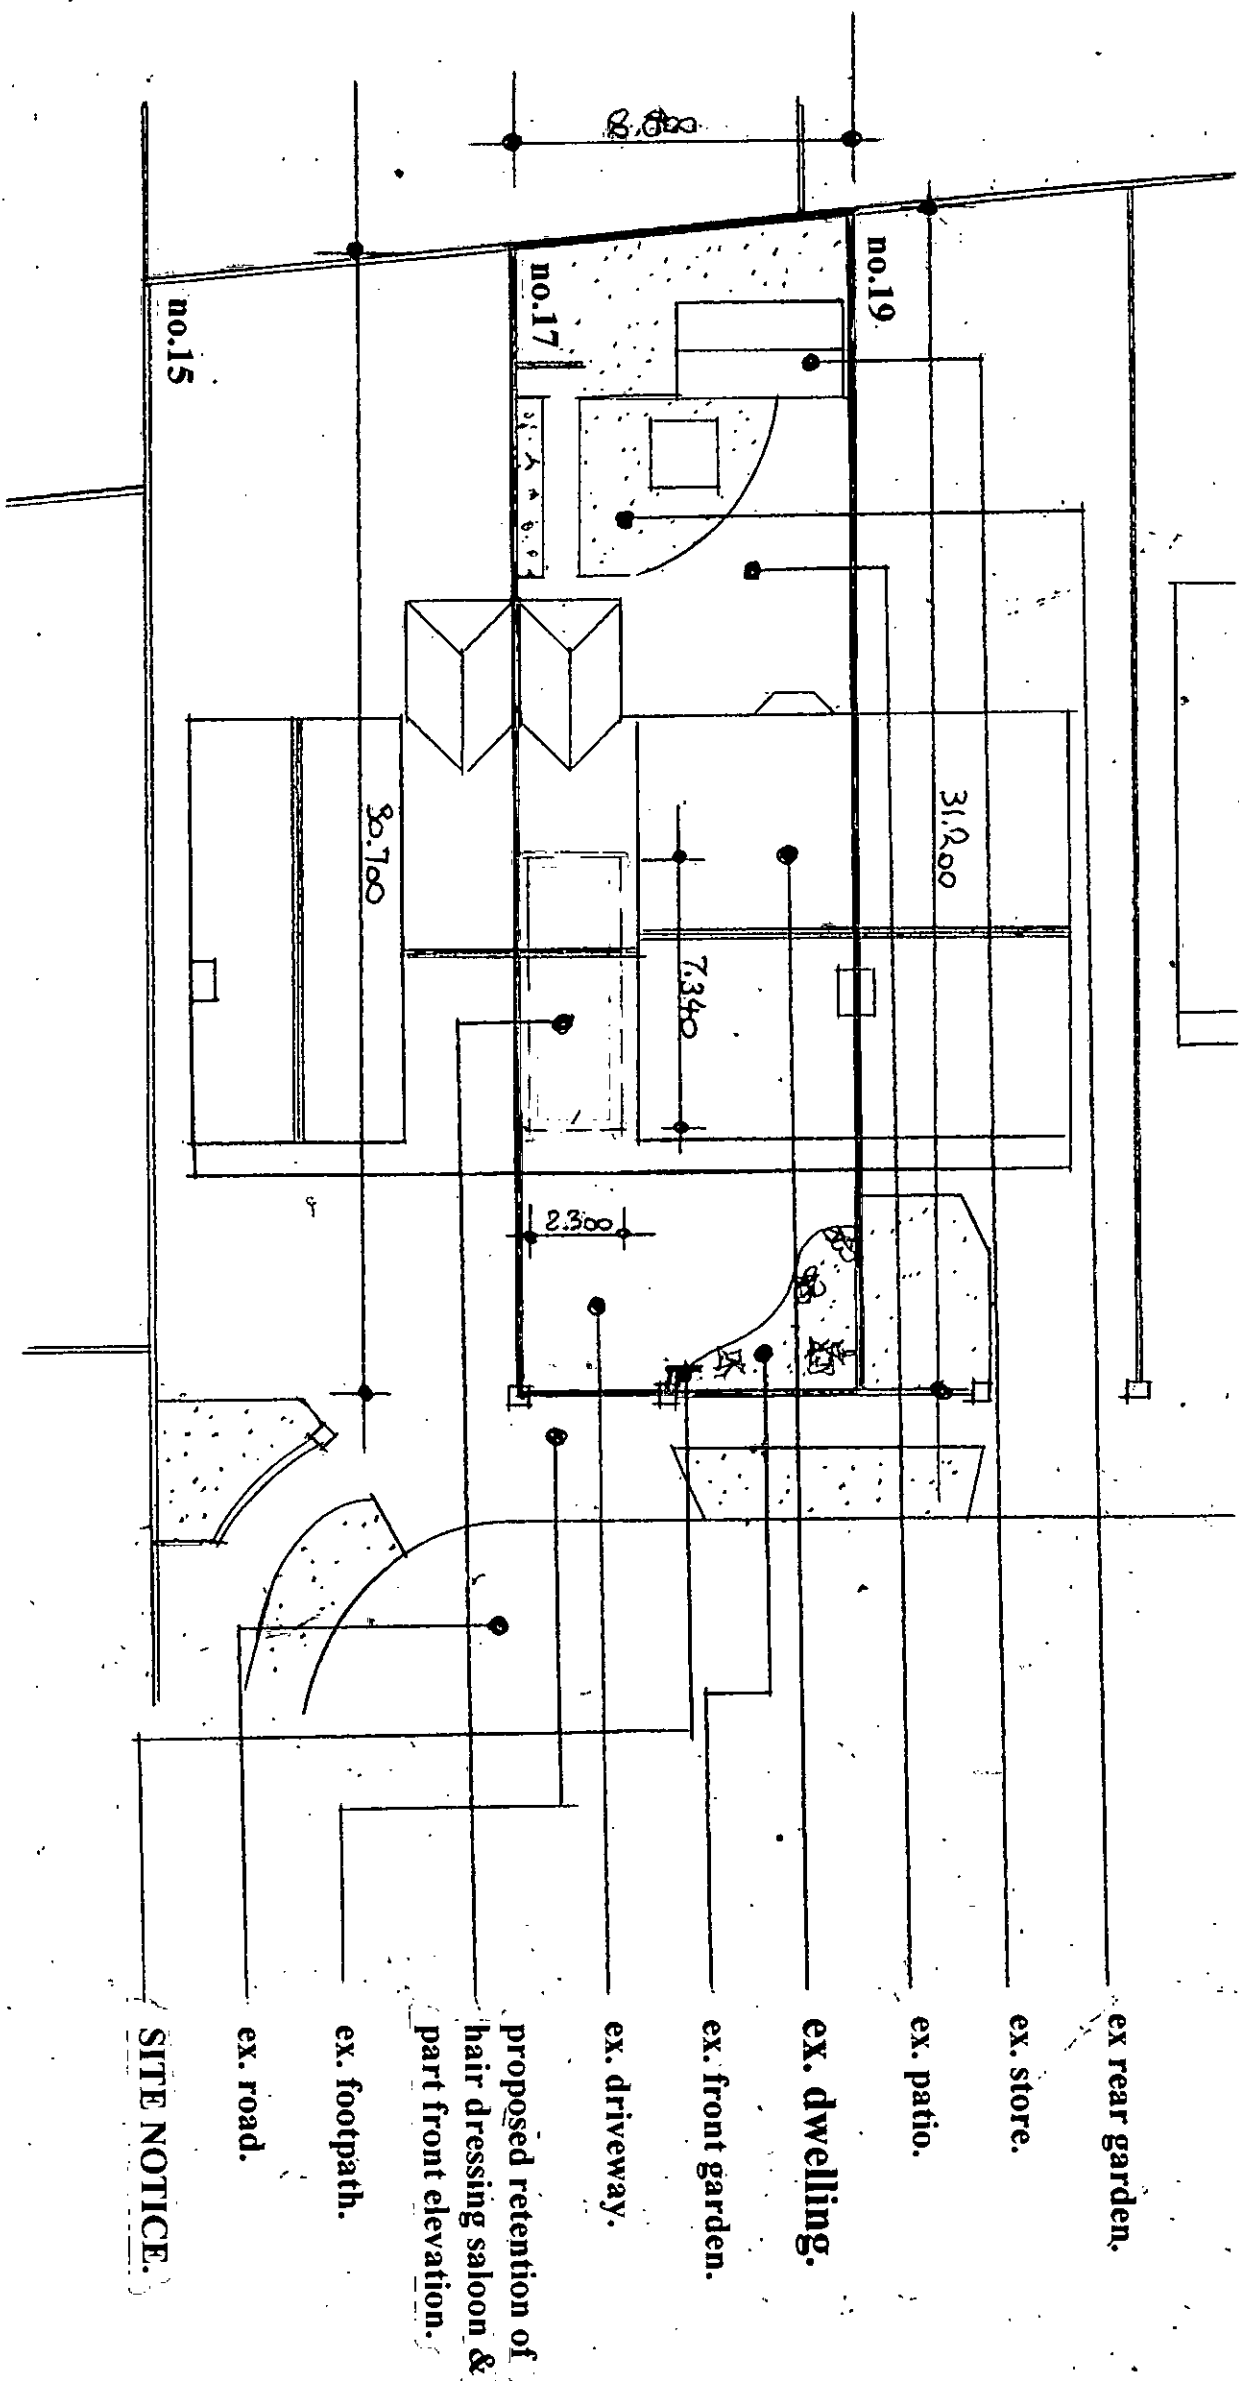


Note : All dimensions to be checked on site  
prior to construction of the proposed works.

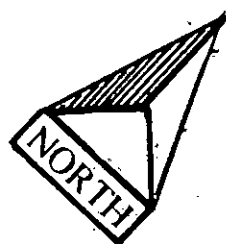

**Site Plan scale 1:200.**

Drawing No. **01.07.2021**

**DESMOND J. HALPIN & ASSOCIATES**  
PLANNING & BUILDING DESIGN CONSULTANTS  
15, Carriglea Drive,  
Firhouse,  
Dublin 24.  
Phone NO: 014523710.  
Mobile No: 0879734595.  
Registered Company No: 111360.  
E-Mail : DesHALPIN15@GMail.com