


Original Ground Floor Plan. scale 1:100.

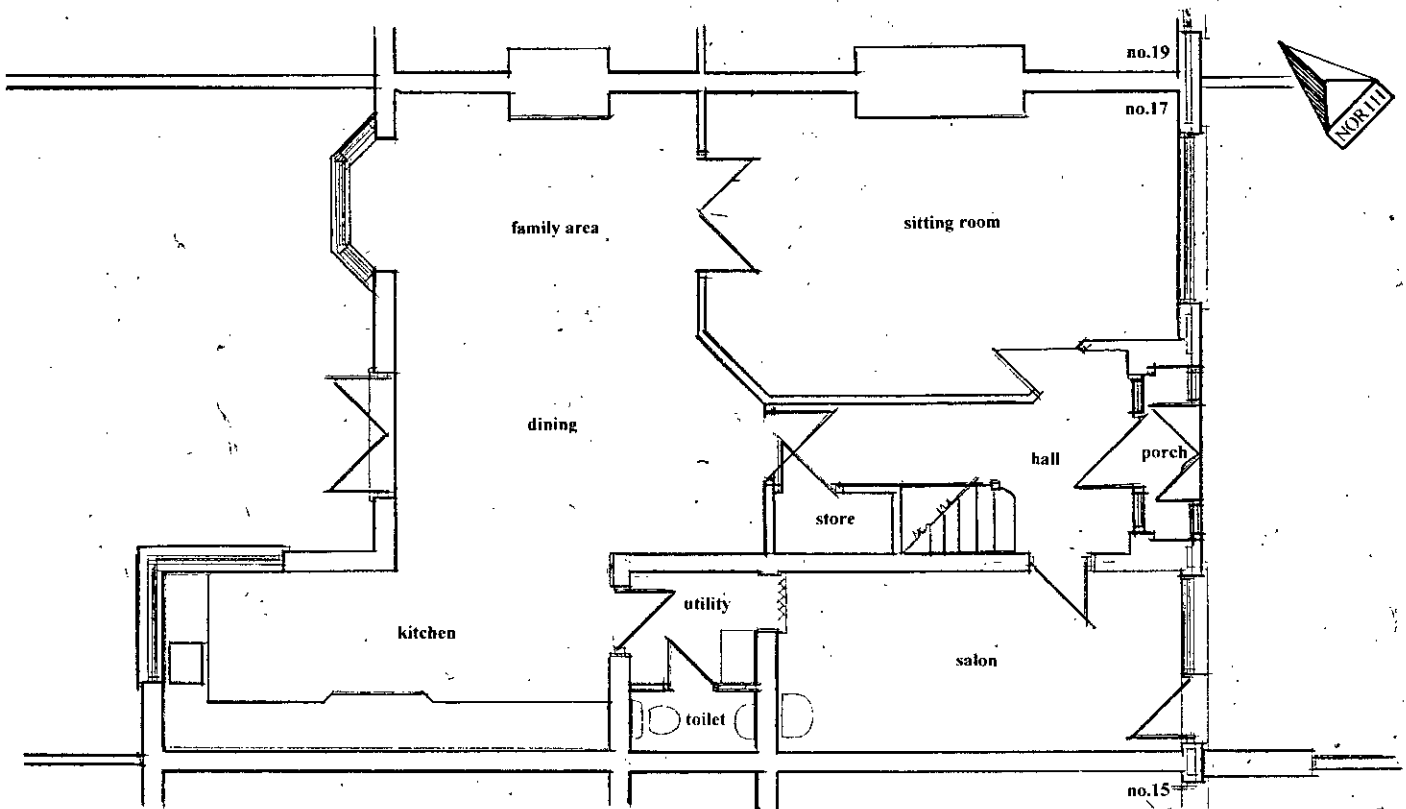

Retention Ground Floor Plan. scale 1:100.

Drawing No. 02.07.2021

DESMOND J. HALPIN. & ASSOCIATES
PLANNING & BUILDING DESIGN CONSULTANTS.
 15, Carriglea Drive,
 Firhouse,
 Dublin.24.
 Phone NO: 014523710.
 Mobile No: 0879734595.
 Registered Company No: 111360.
 E-Mail : DesHALPIN15@GMail.com