


Note : All dimensions to be checked on site prior to construction of the proposed works.

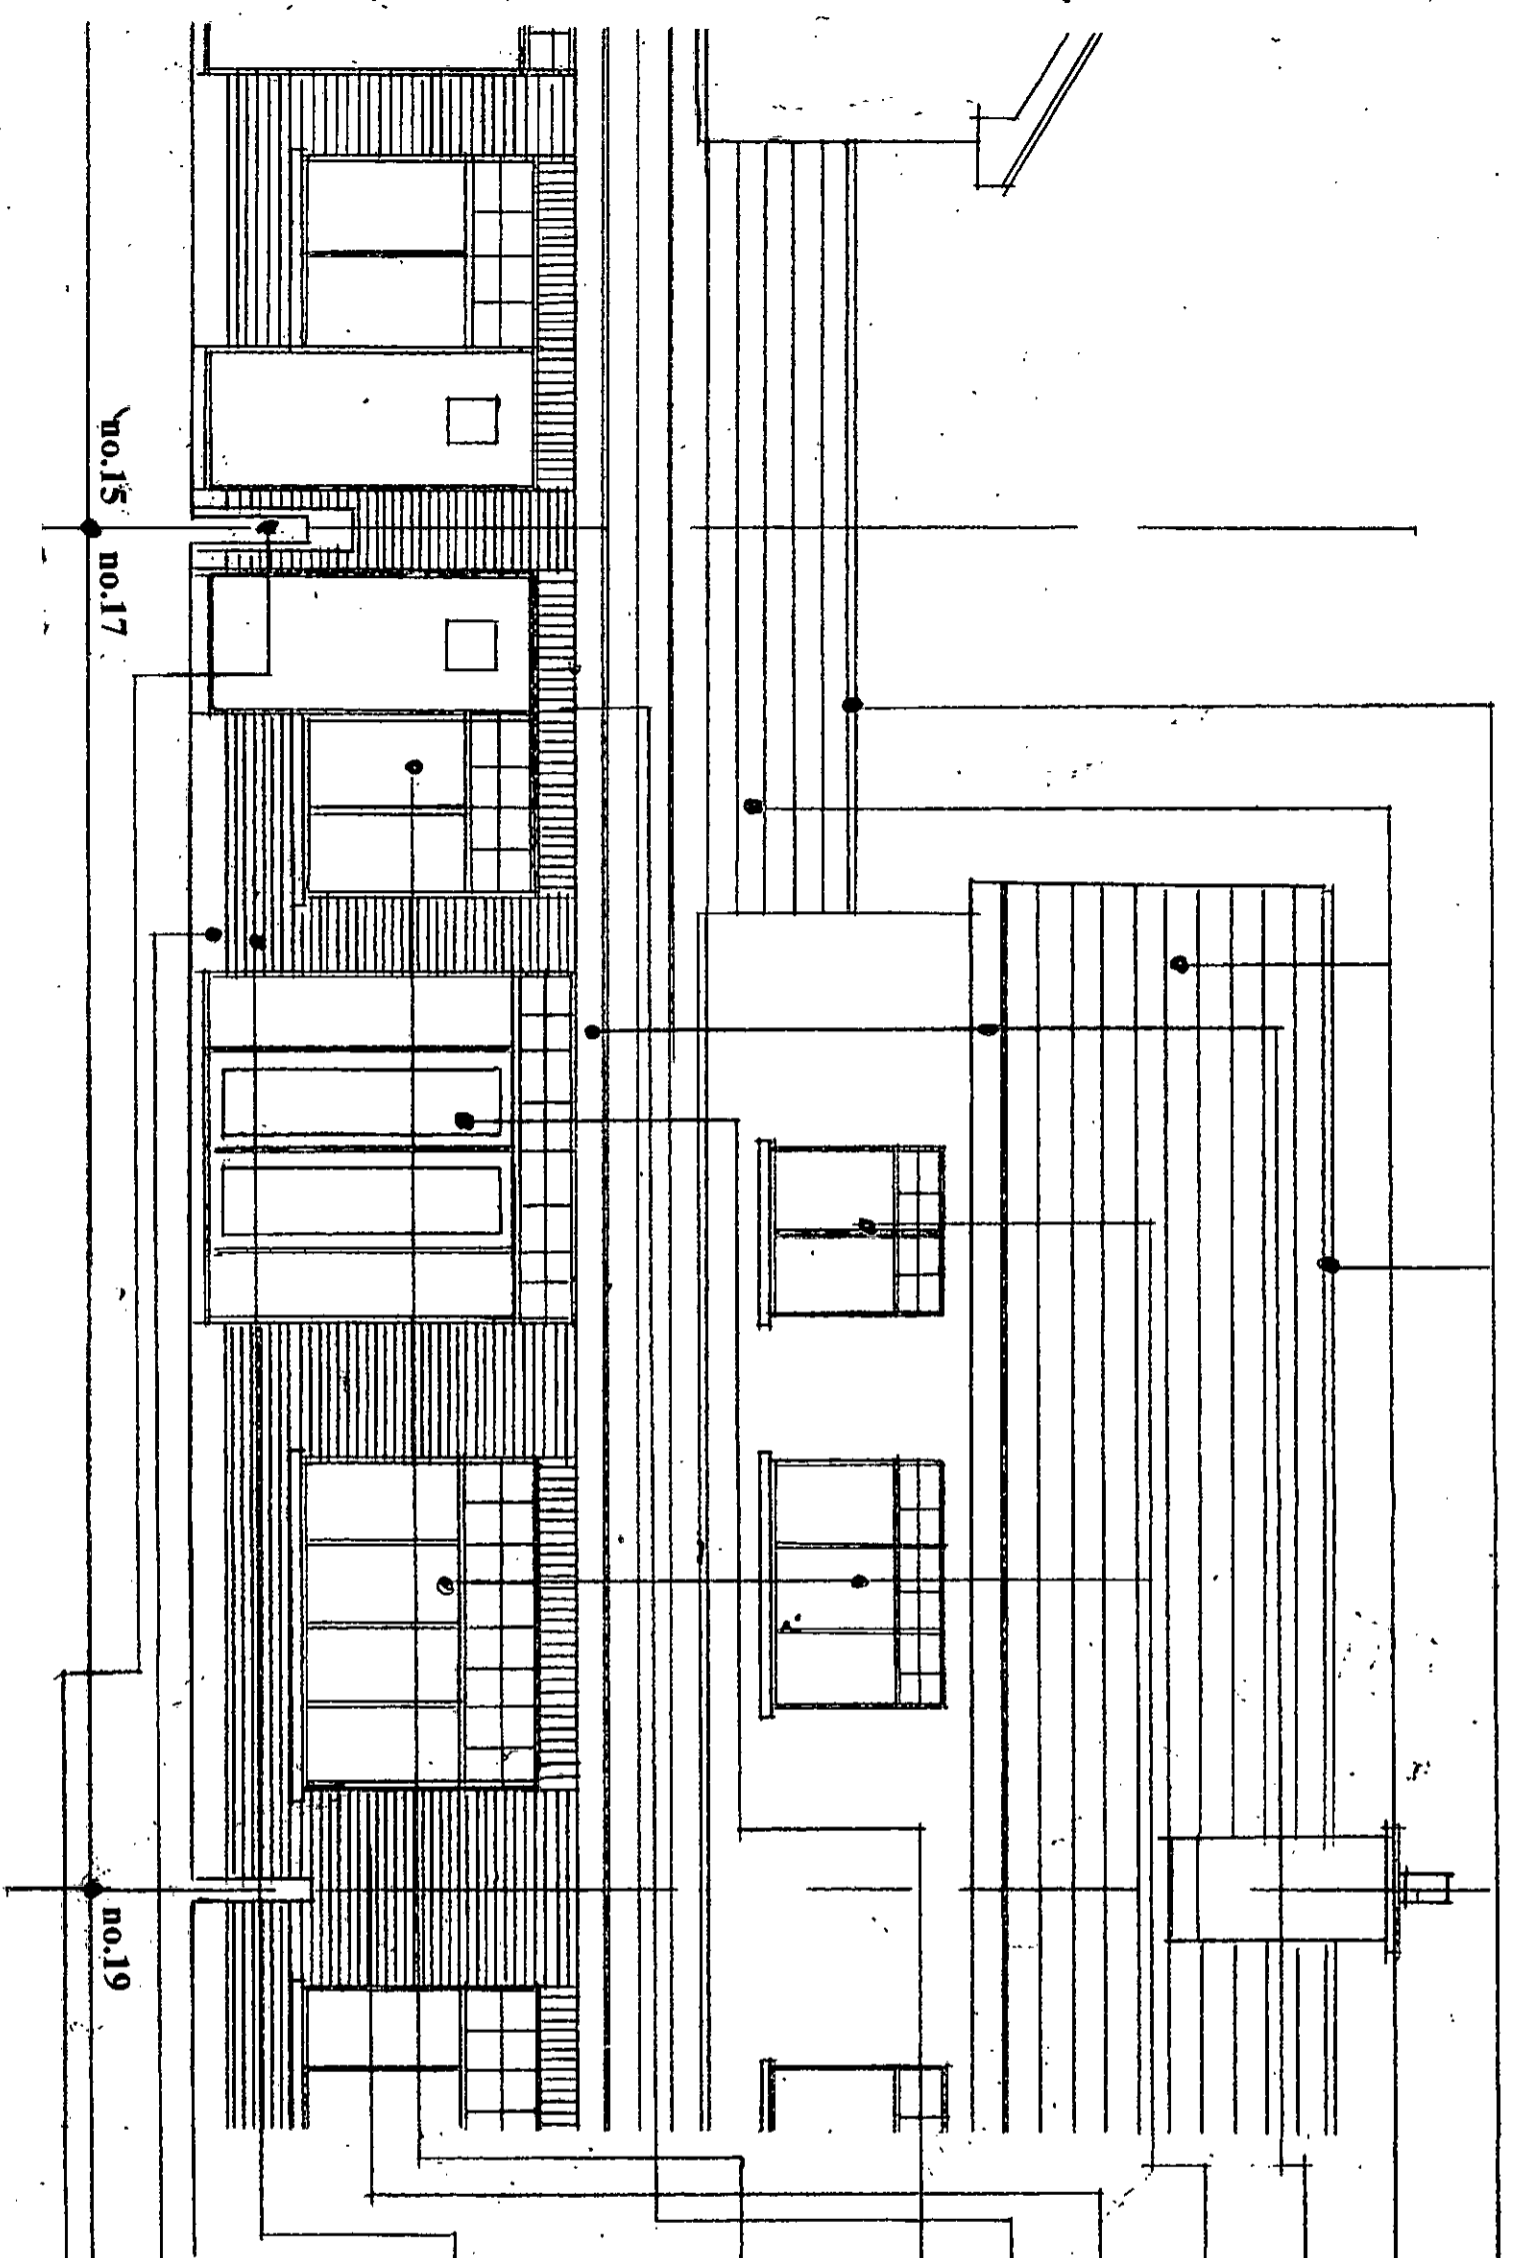

- ex. concrete ridge tiles.
- ex. concrete roof tiles.
- ex. soffit & fascia board.
- ex. windows.
- ex. structure
- ex. brick soldier course head.
- ex. double doors & side screens.
- retention of upvc double glazed door & windows with ex. steel lintol over with precast concrete cill on dpc under & aluminium low threshold cill on dpc under.
- retention of 300 cavity wall structure 100 outer brick leaf to match ex. 100 cavity with 65 insulation 100 inner block leaf with 65 insulated plasterboard & skim finish internally.
- retention on smooth concrete plint to match existing.
- ex. party wall.

Retention Front Elevation scale 1:50.

Drawing No. **06.07.2021**

DESMOND J. HALPIN. & ASSOCIATES
 PLANNING & BUILDING DESIGN CONSULTANTS.
 15, Carriglea Drive,
 Fishouse,
 Dublin 24.
 Phone NO: 014523710,
 Mobile No: 0879734595,
 Registered Company No: 111360.
 E-Mail : DesHALPIN15@GMail.com.