


**2- Plan - Keyplan**  
 Scale: 1:5000

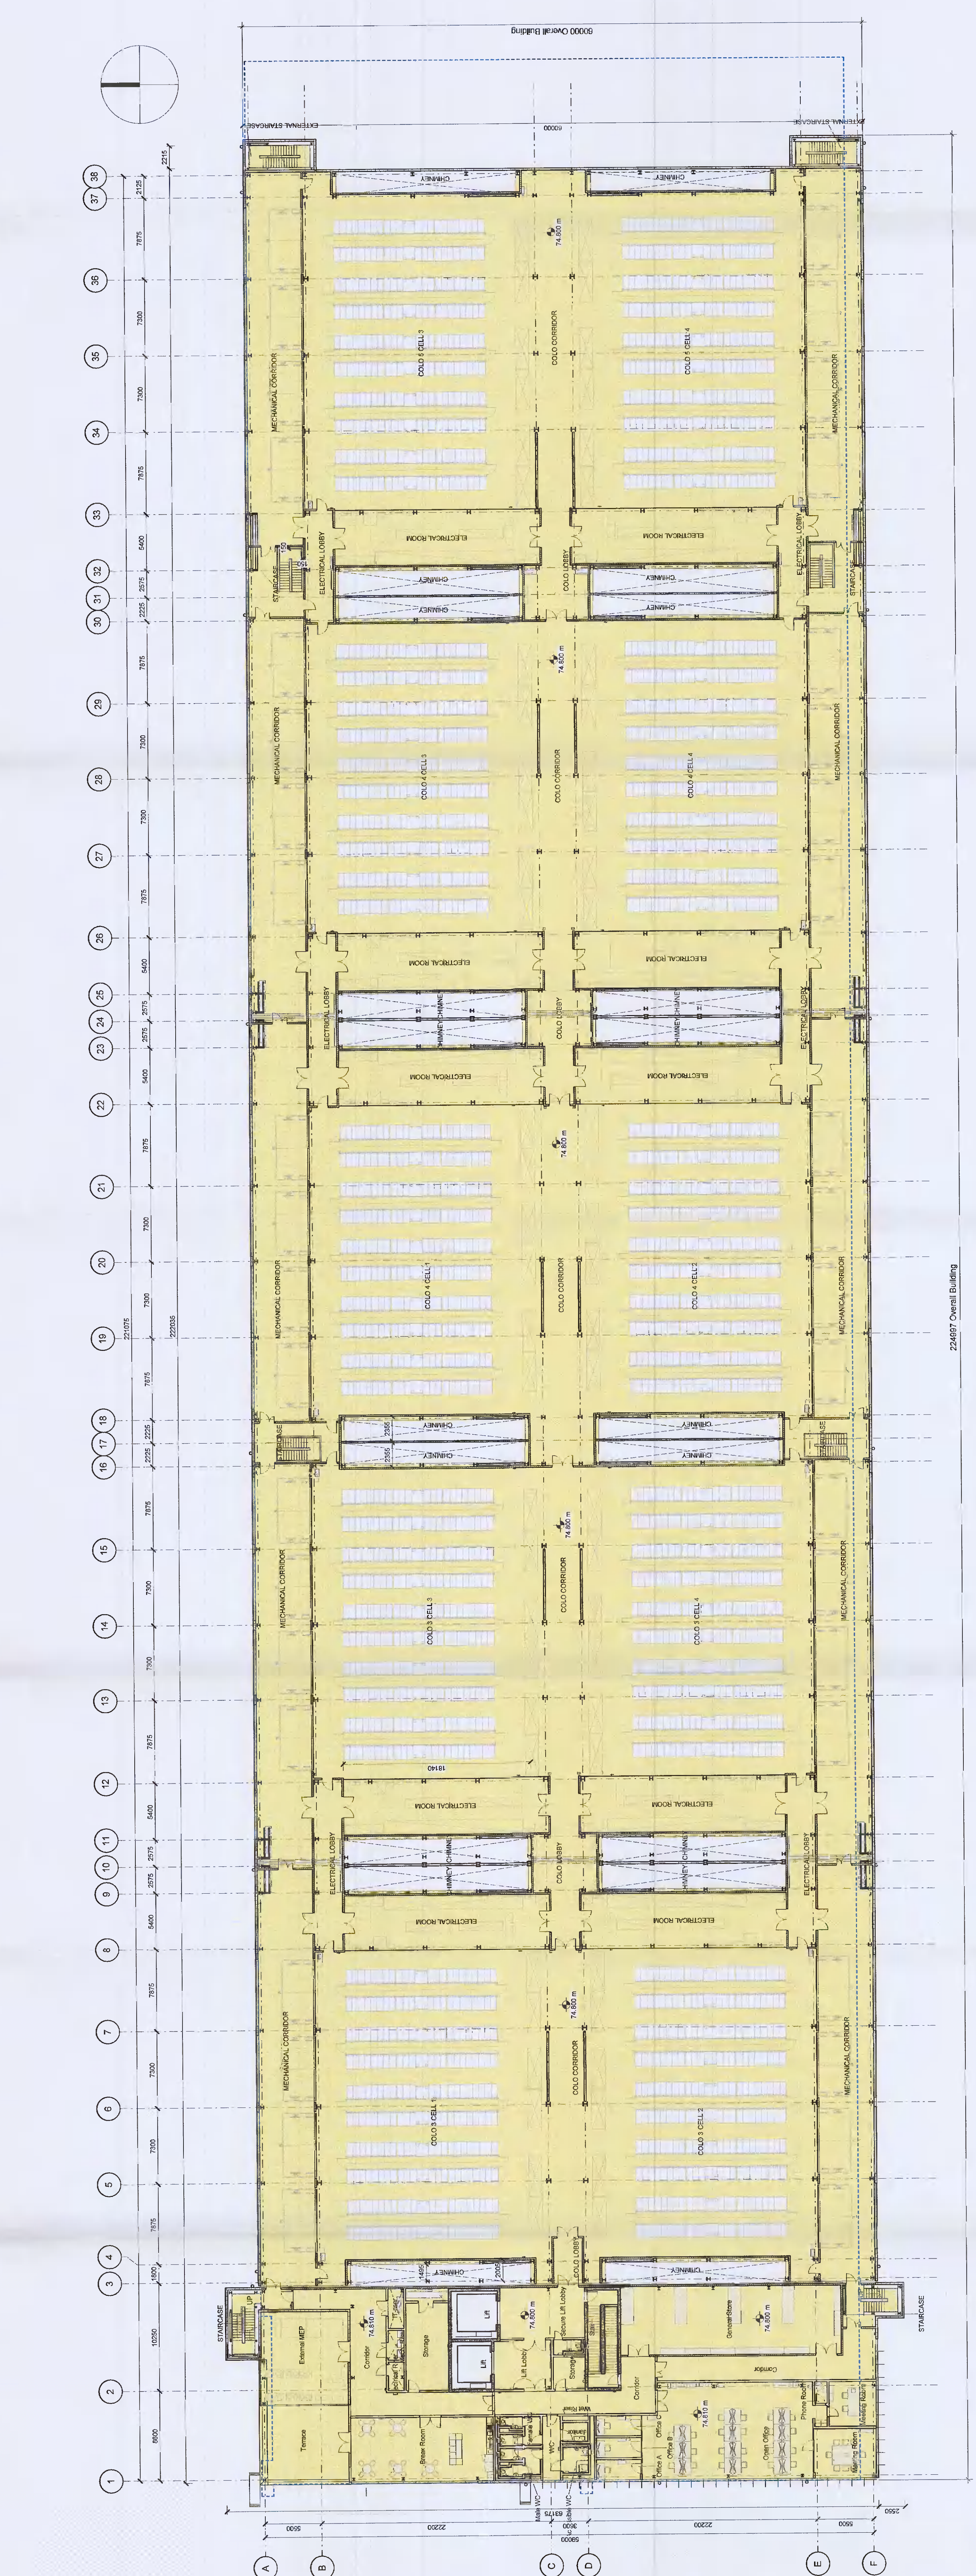

**1- Plan - 02 - Proposed First Floor Plan**  
 Scale: 1:250