

LEGEND

- Tree Protection Area
- Tree Canopy
- Tree Stem & Trunk
- Tree Group Colour
- Tree Number & Category

Category & Tree (high value)

Category & Tree (medium value)


Category & Tree (low value)

Category & Tree (to be removed)

Category & Tree (to be retained and protected in accordance with TSS2017)

Tree and Hedges to be Retained

Tree and Hedges to be Removed

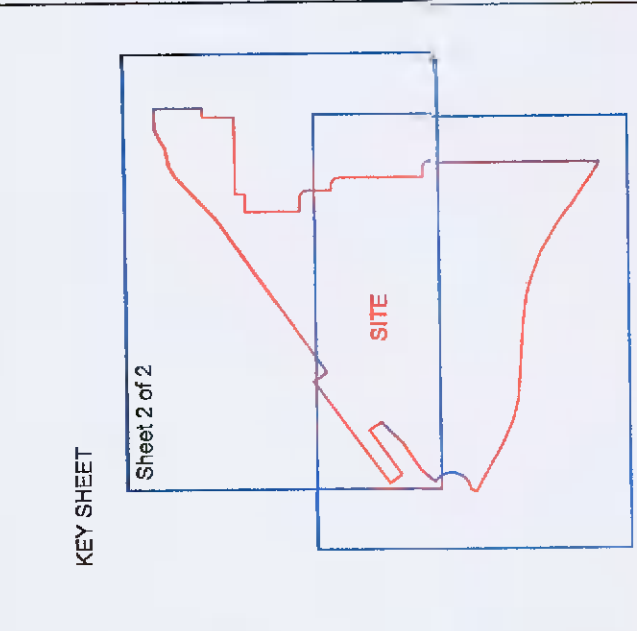

NOTES: Sheet: 022
 Please see Tree Survey Report for further detail.
 This drawing is a site plan showing the location of trees and hedges and is not to be used for construction or engineering drawings.

Independent Tree Surveys

04 Lundy Cottage
 Deiravaraigh
 Rosslare
 Co. Wick
 057 865897 • 087 1580987
 www.independenttreesurveys.ie

Project Name: MICROSOFT IRELAND
 Grange Castle, Dublin

Drawing Title: Tree & Hedge Survey
 Sheet 1 of 2

Drawing Number: TS-100A

Client:

Agent:

Date: 27/10/2020

Scale: 1:500 @ A0