




PROPOSED GROUND FLOOR PLAN

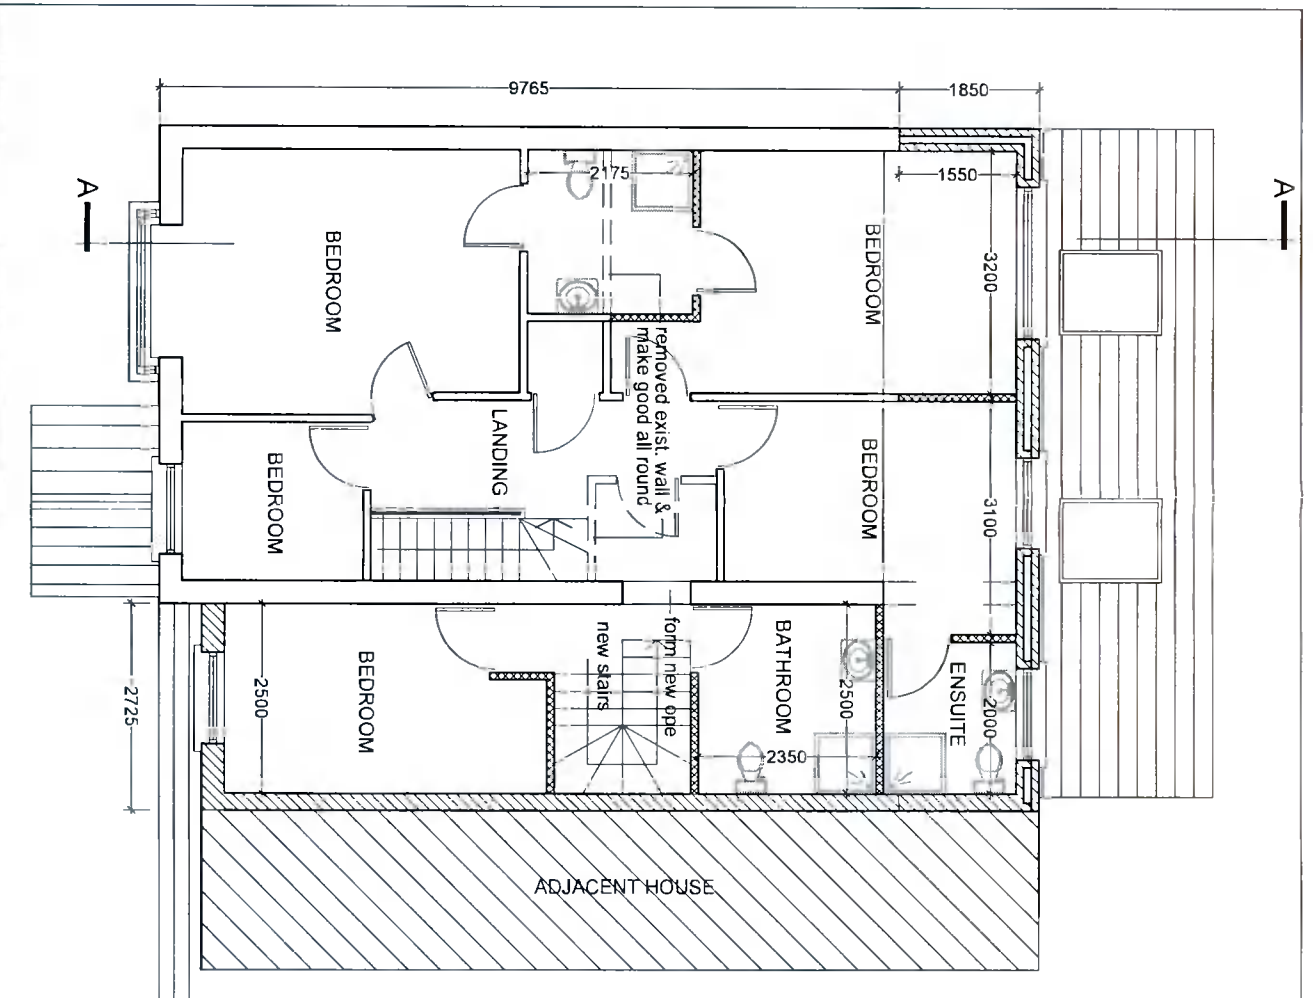

PROPOSED FIRST FLOOR PLAN

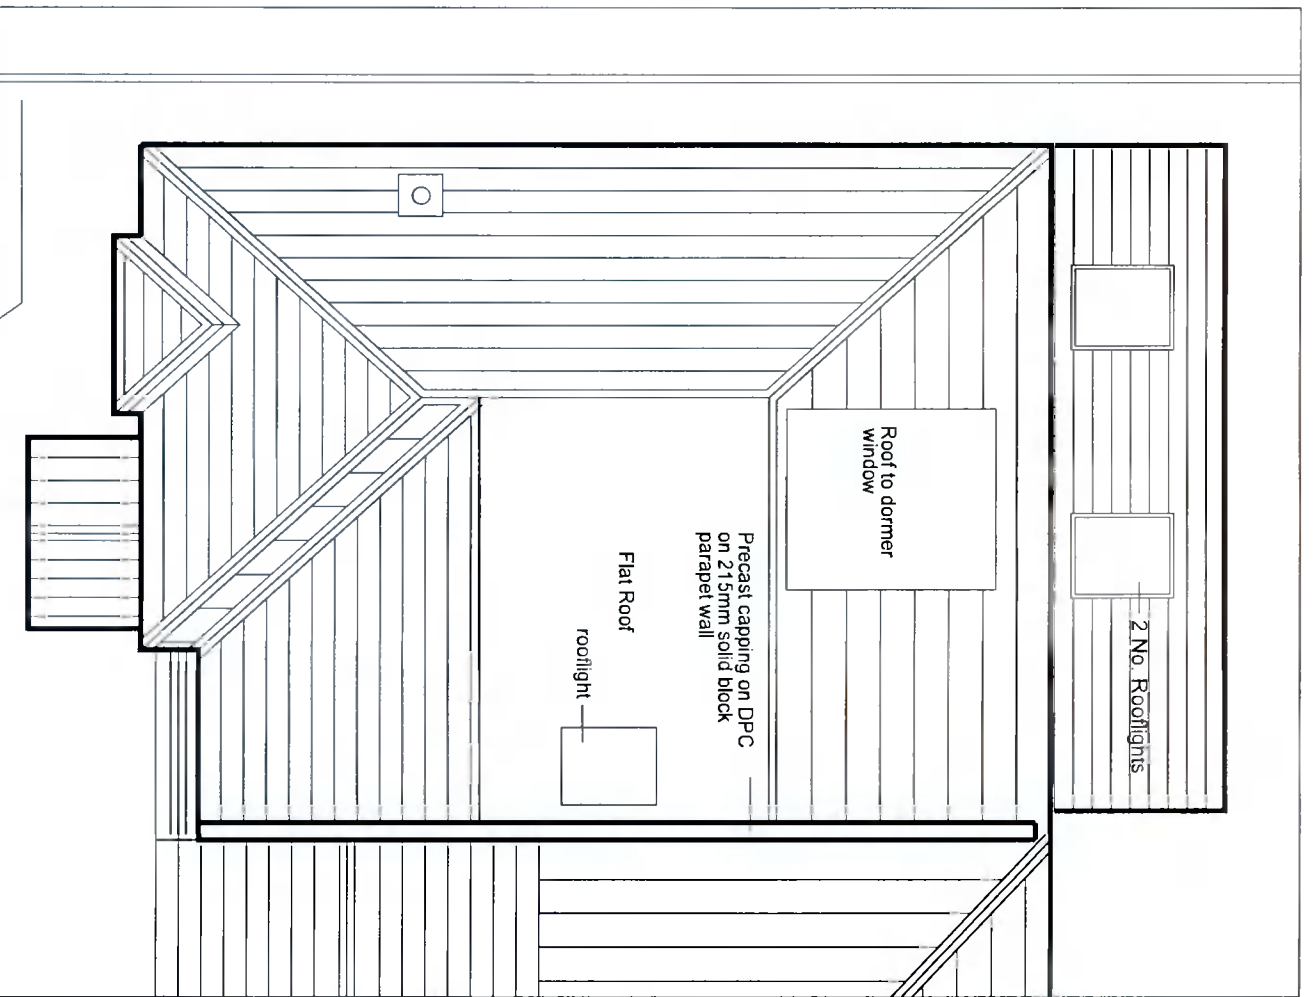

PROPOSED ROOF PLAN

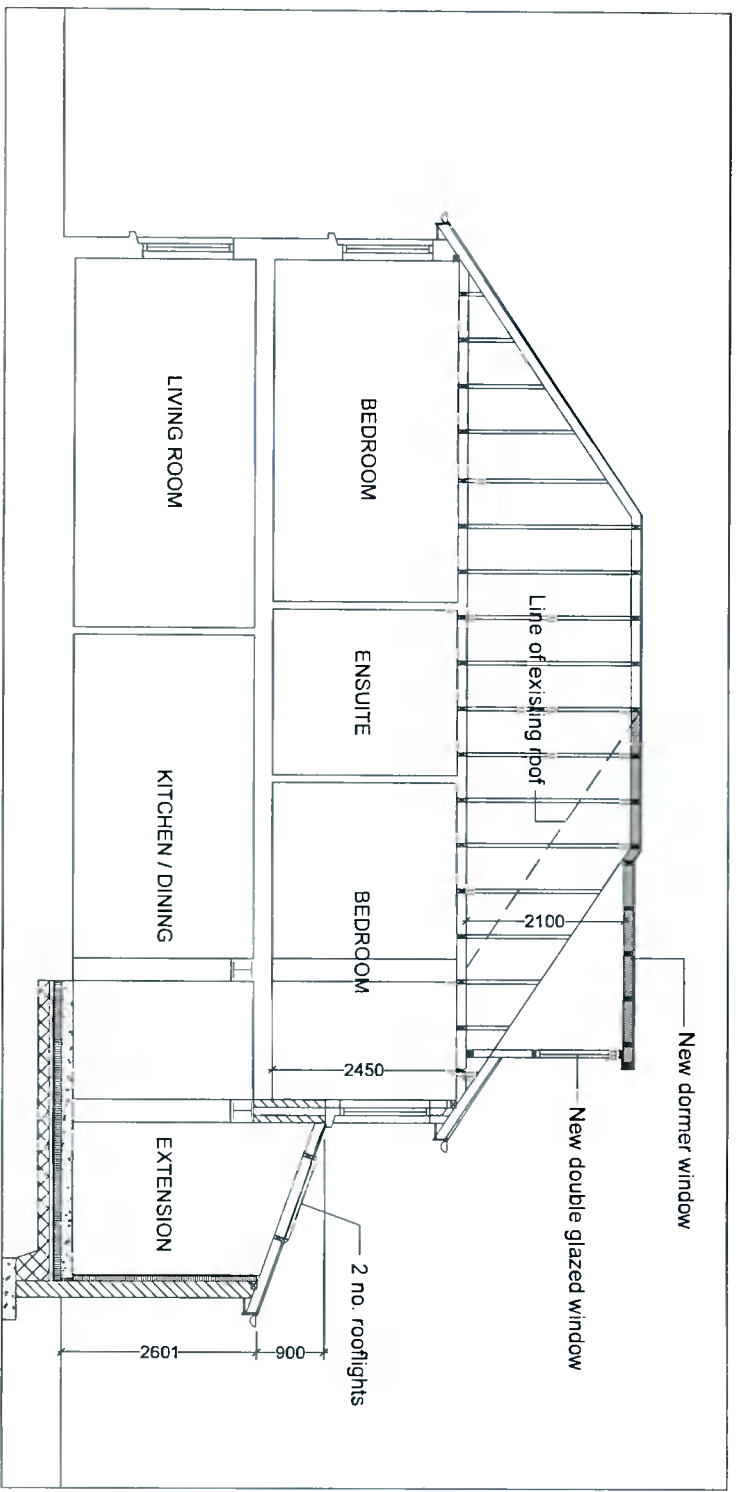

<b>COLIN CARROLL</b> Architectural and Energy Design 96, Wheatfield, Bray, Co. Wicklow Tel: 086 8116806		<b>TITLE</b> PROPOSED GROUND FLOOR, FIRST FLOOR AND ROOF PLANS AND SECTION A - A	
Client: SOI MING HOANG	Scale: 1:100	Date: 07/05/2021	Dwg. No: 21-21-P03
Location: NO. 25, PARKLANDS ROAD DUBLIN 24			