


ALL DIMENSIONS TO BE CHECKED ON SITE. DO NOT SCALE FROM THIS DRAWING. THIS DRAWING IS TO BE READ IN CONJUNCTION WITH THE RELEVANT CONSULTANT'S DRAWINGS & SPECIFICATIONS. THIS DRAWING IS COPYRIGHT.

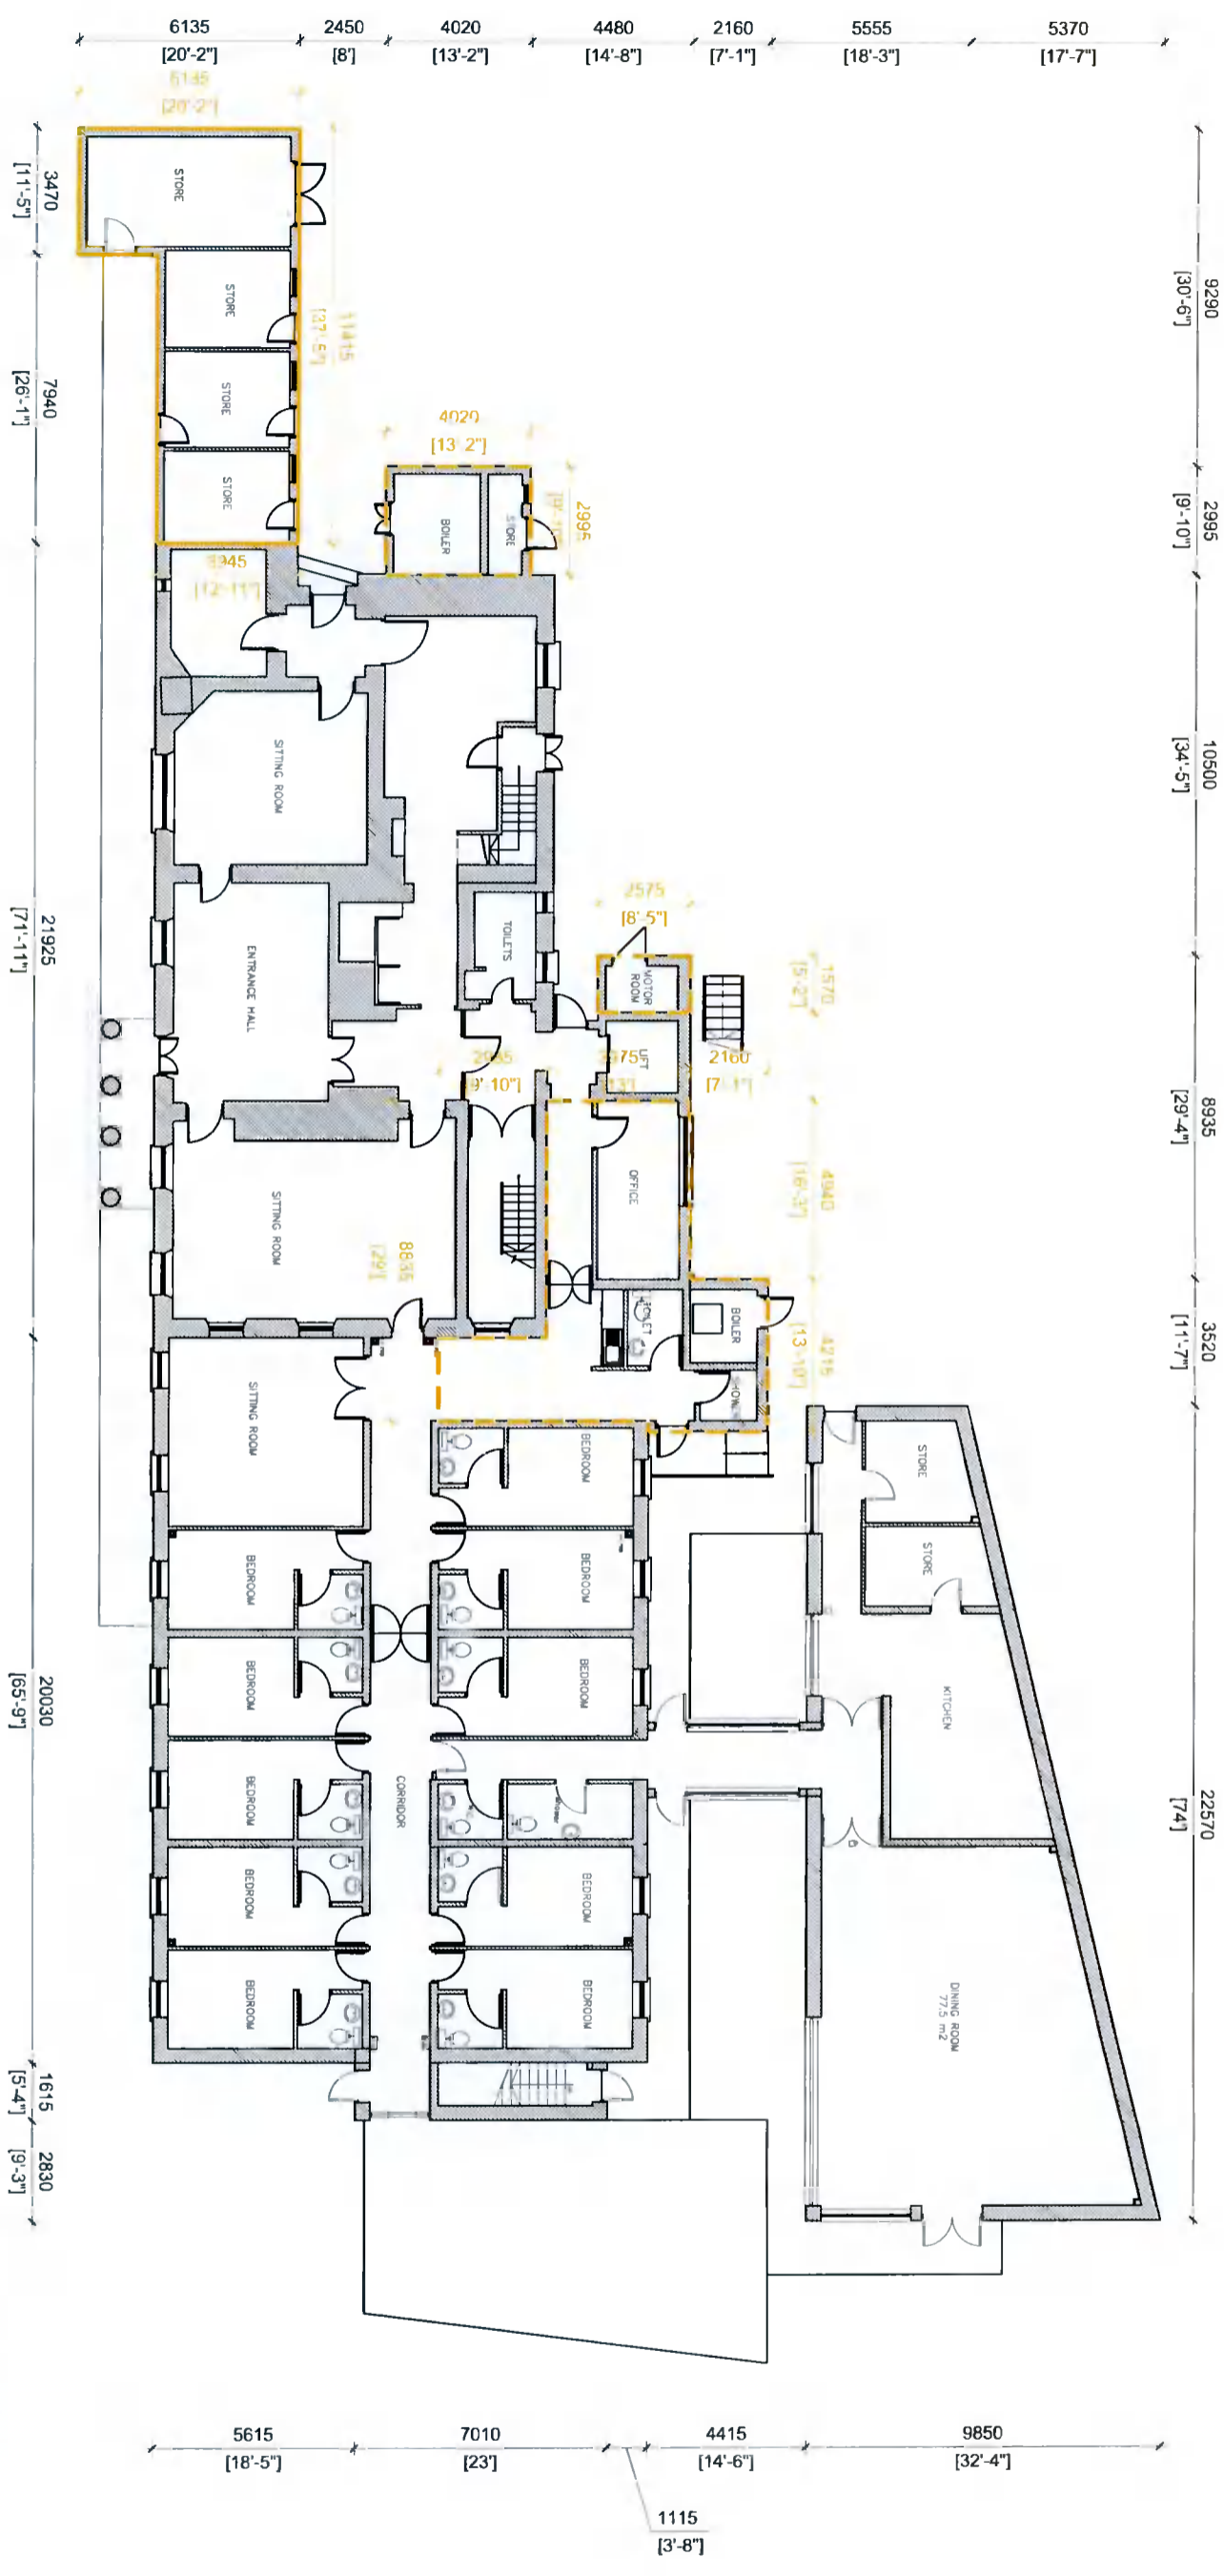

GROUND FLOOR PLAN AS EXISTING  
 Ground Floor Plan 7/11  
 Total Area: 1380 m<sup>2</sup>  
 SCALE 1:200

Areas to be Demolished

REV	DATE	BY	NOTES
A	May 2018	JMC	PLANNING

**CEA ARCHITECTS**  
 THE ROYAL INSTITUTE OF THE ARCHITECTS  
 7E, NUTGROVE OFFICE PARK, RATHFARNHAM, DUBLIN 14. 01 4620200  
 17 SOUTH MALL, CORK. 021 4272000  
 15 MILL ROAD, MIDDLETON, CO. CORK. 021 4637000  
 INFO@CEAGROUP.IE WWW.CEAGROUP.IE

**Oaklands Nursing Home Ltd.**  
 Nursing Home  
 Sally Park Nursing Home, Sally Park Close, Firhouse, Dublin 24

GROUND FLOOR PLAN  
 as Existing  
 SCALE 1:200 @ A3

**18109 L013**  
 JMC SC

PLANNING A