
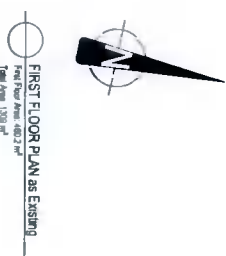


ALL DIMENSIONS TO BE CHECKED ON SITE. DO NOT SCALE FROM THIS DRAWING. THIS DRAWING IS THE PROPERTY OF CEAGA ARCHITECTS. RELEVANT CONSULTANTS' DRAWINGS & SPECIFICATIONS THIS DRAWING IS COPYRIGHT.

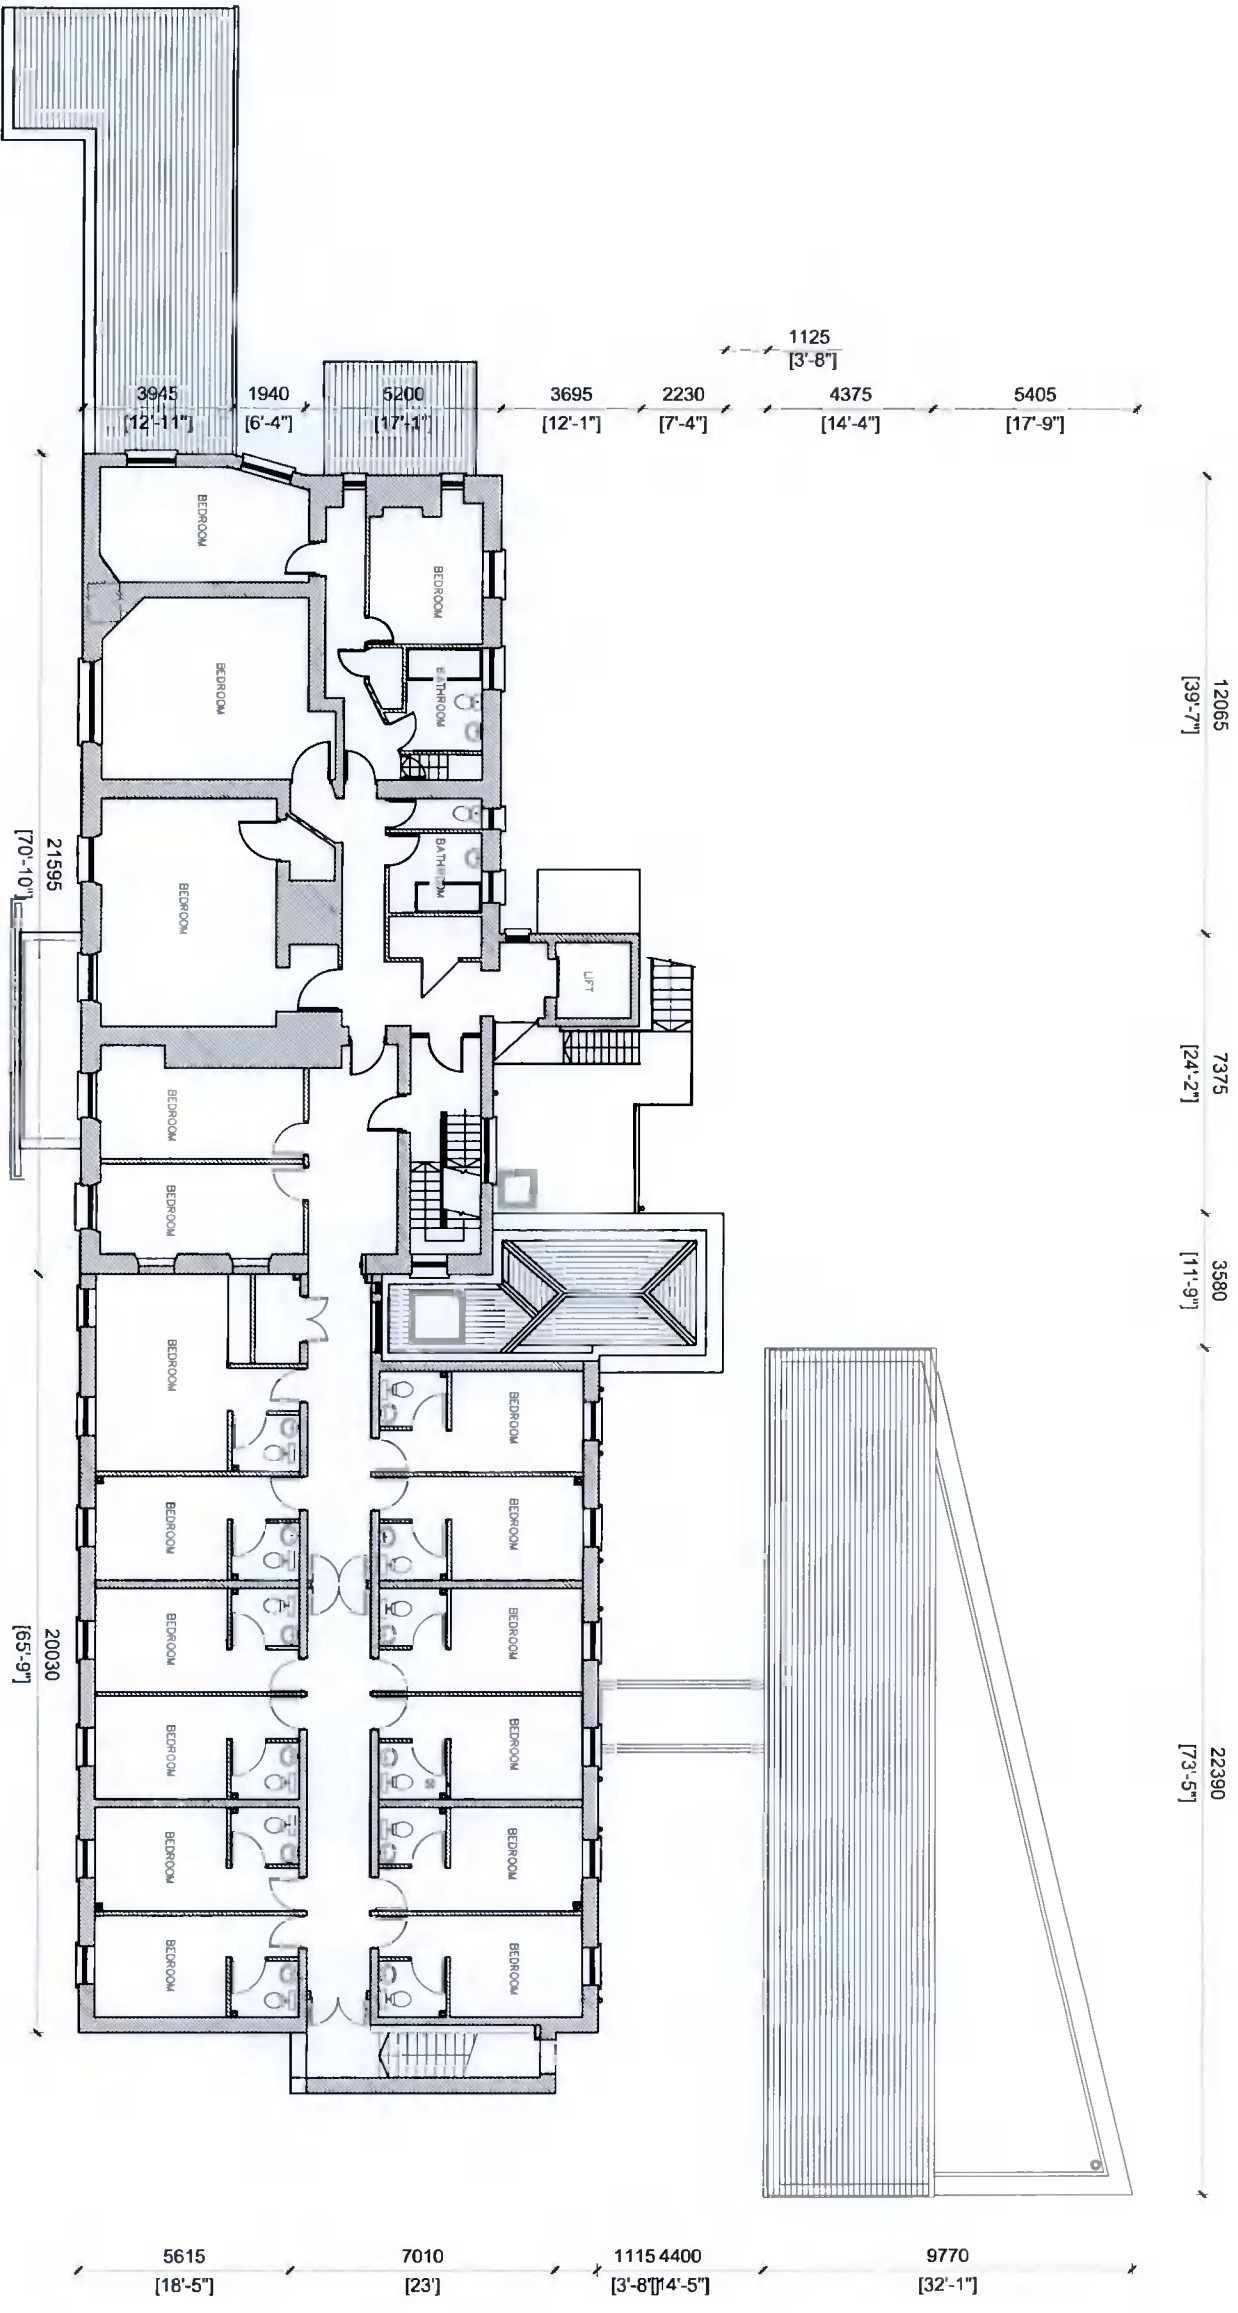

REV	DATE	BY	NOTES
A	May 2018	JMC	PLANNING

CEA
ARCHITECTS

THE ROYAL INSTITUTE OF THE ARCHITECTS

7E NUTGROVE OFFICE PARK, RATHFARHAM, DUBLIN 14 01 4602000
17 SOUTH MALL, CORK 021 4272000
15 MILL ROAD, MIDDLETON, CO. CORK 021 4637000
INFO@CEAGROUP.IE WWW.CEAGROUP.IE

Oaklands Nursing Home Ltd.


NURSING HOME
Sally Park Nursing Home, Sally Park Close, Firhouse, Dublin 24

FIRST FLOOR PLAN as Existing May 2018 SCALE 1:200 @ A3

18109 JMC SC L014

PLANNING A

ALL DIMENSIONS TO BE CHECKED ON SITE. DO NOT SCALE FROM THIS DRAWING. THIS DRAWING IS TO BE READ IN CONJUNCTION WITH THE RELEVANT CONSULTANT'S DRAWINGS & SPECIFICATIONS. THIS DRAWING IS COPYRIGHT.

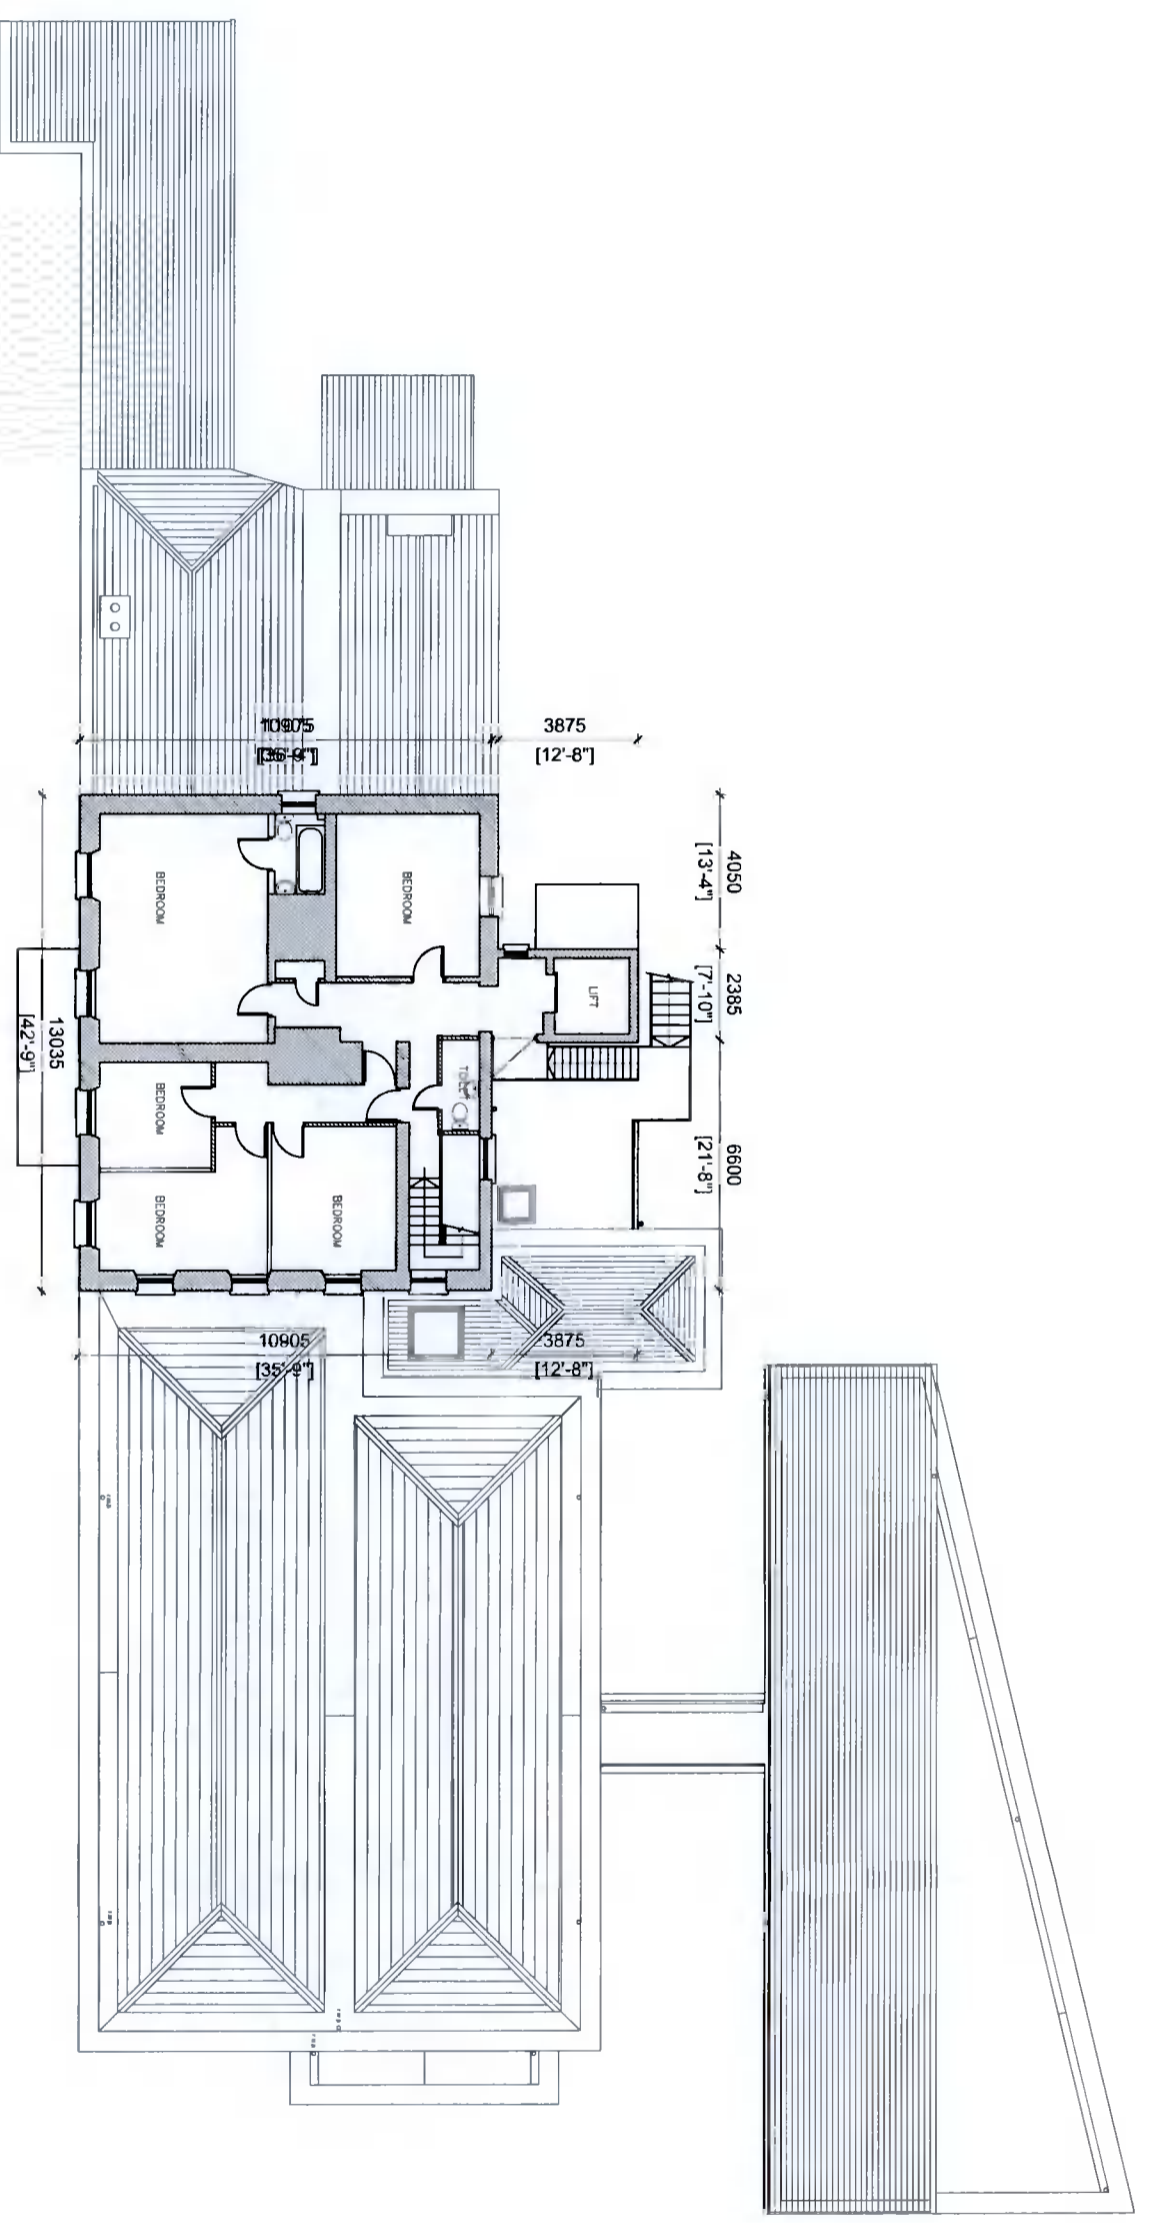

SECOND FLOOR PLAN as Existing
 Second Floor Area 1348 sqm
 Total Area 1359 sqm
 SCALE 1:200

REV	DATE	BY	NOTES
A	May 2018	JMC	PLANNING

CEA
 ARCHITECTS

7E, NUTGROVE OFFICE PARK, RATHFARNHAM, DUBLIN 14 01 4620200
 17 SOUTH MALL, CORK 021 4272000
 15 MILL ROAD, MIDDLETON, CO. CORK 021 4637000
 INFO@CEAGROUP.IE WWW.CEAGROUP.IE

Oaklands Nursing Home Ltd.

SECOND FLOOR PLAN as Existing
 May 2018
 SCALE 1:200 @ A3

PLANNING A

NURSING HOME
 Sally Park Nursing Home, Sally Park
 Close, Firhouse,
 Dublin 24

JMC SC
18109
 L015