



ALL DIMENSIONS TO BE CHECKED ON SITE. DO NOT SCALE FROM THIS DRAWING.
THIS DRAWING IS TO BE READ IN CONJUNCTION WITH THE RELEVANT CONSULTANTS
DRAWINGS & SPECIFICATIONS. THIS DRAWING IS COPYRIGHT

REV	DATE	BY	NOTES
A	May 2018	JMC	PLANNING

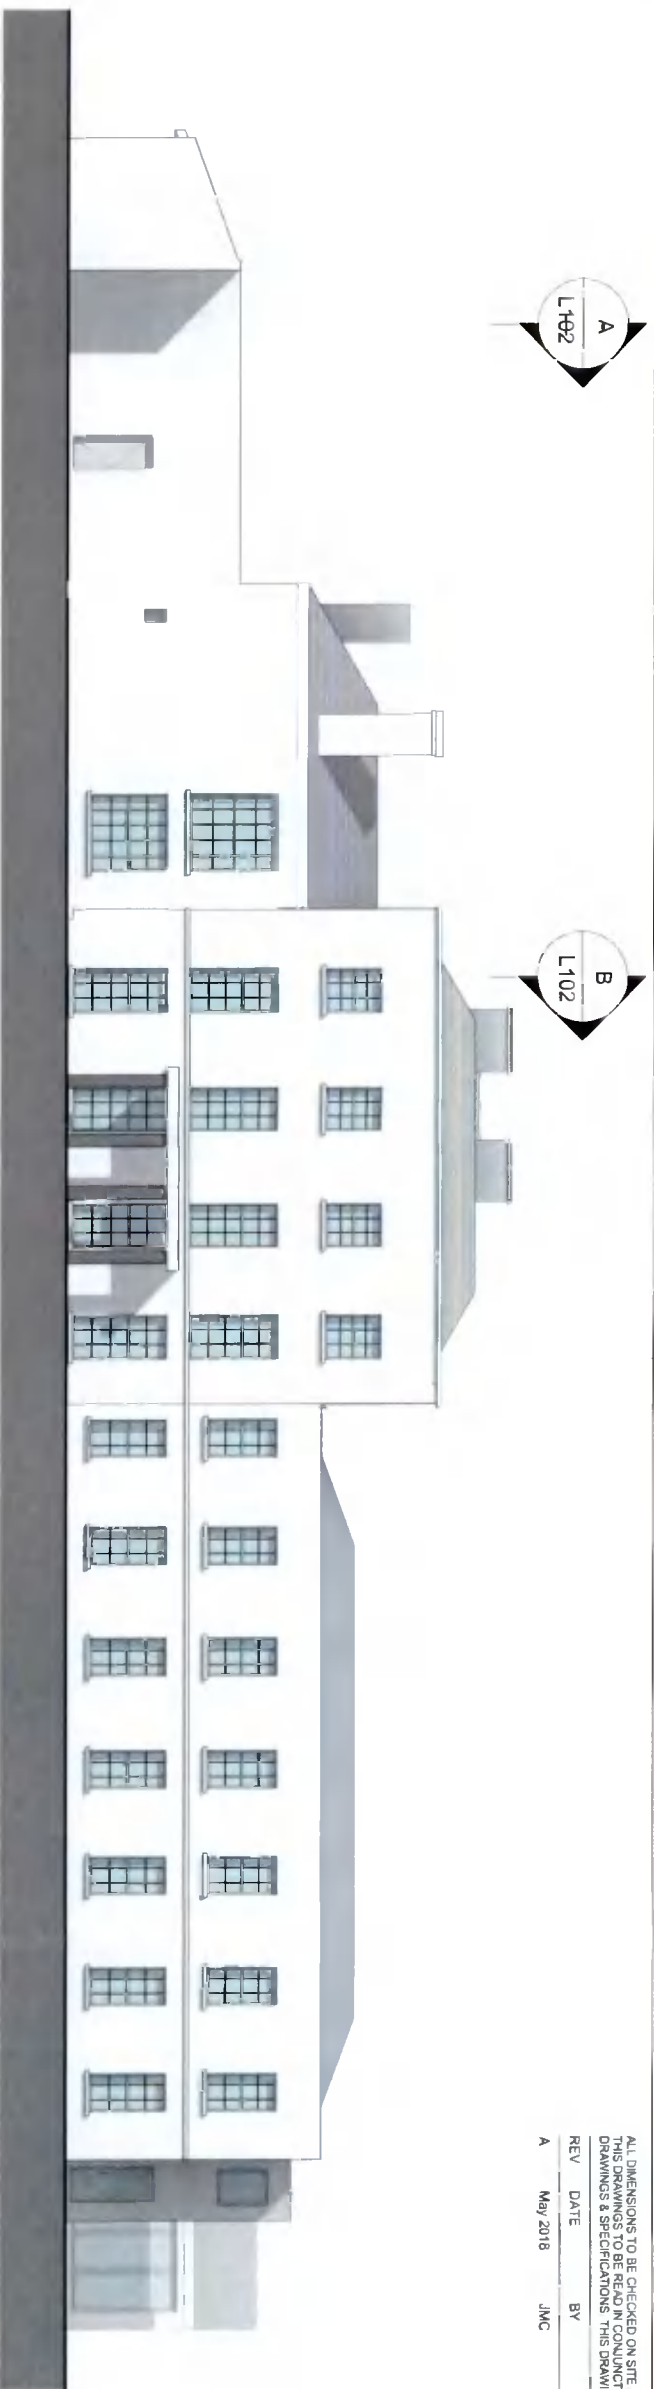

SOUTH ELEVATION
SCALE = 1:200

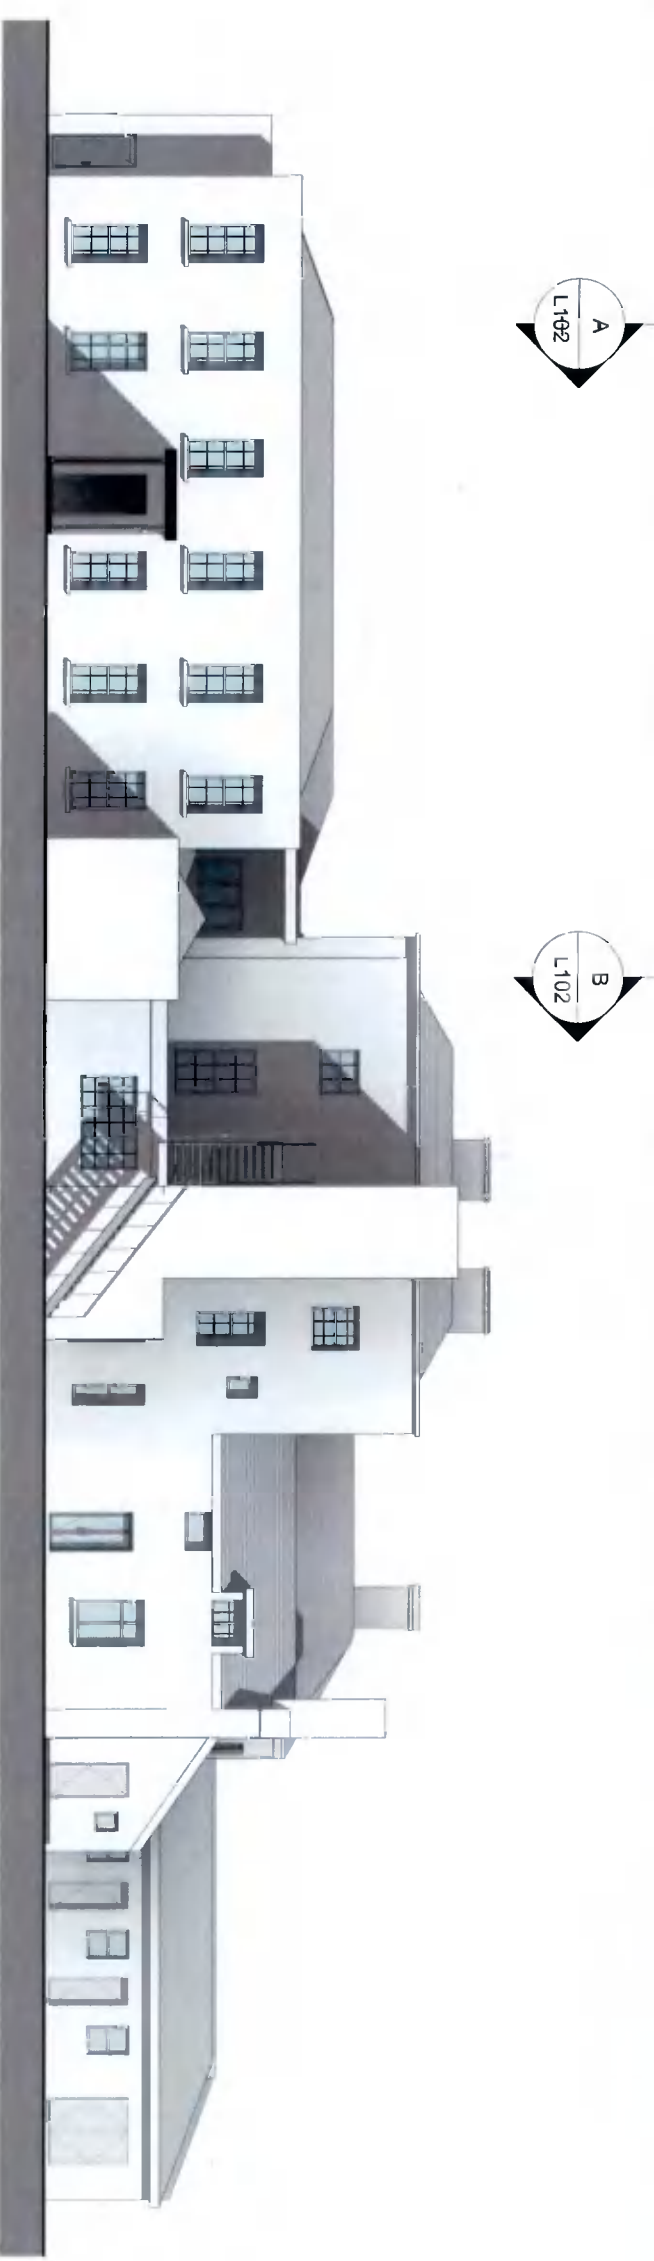

NORTH ELEVATION
SCALE = 1:200



WEST ELEVATION & SECTION AA
SCALE = 1:200

SECTION B-B
SCALE = 1:200

CEA
ARCHITECTS



7E NUTGROVE OFFICE PARK, RATHFARNHAM, DUBLIN 14 01 4602000
17 SOUTH MALL, CORK 021 4322000
15 MILL ROAD, MIDDLETON, CO. CORK 021 4637000
INFO@CEARROUP.IE WWW.CEARROUP.IE

Oaklands Nursing Home Ltd

PLANNING
NURSING HOME
Sally Park Nursing Home, Sally Park Close, Firhouse, Dublin 24

Elevations & Sections as Existing	JMC	SC
May 2018	18109	L102
SCALE 1:200		