




FRONT ELEVATION
SCALE: 1:100

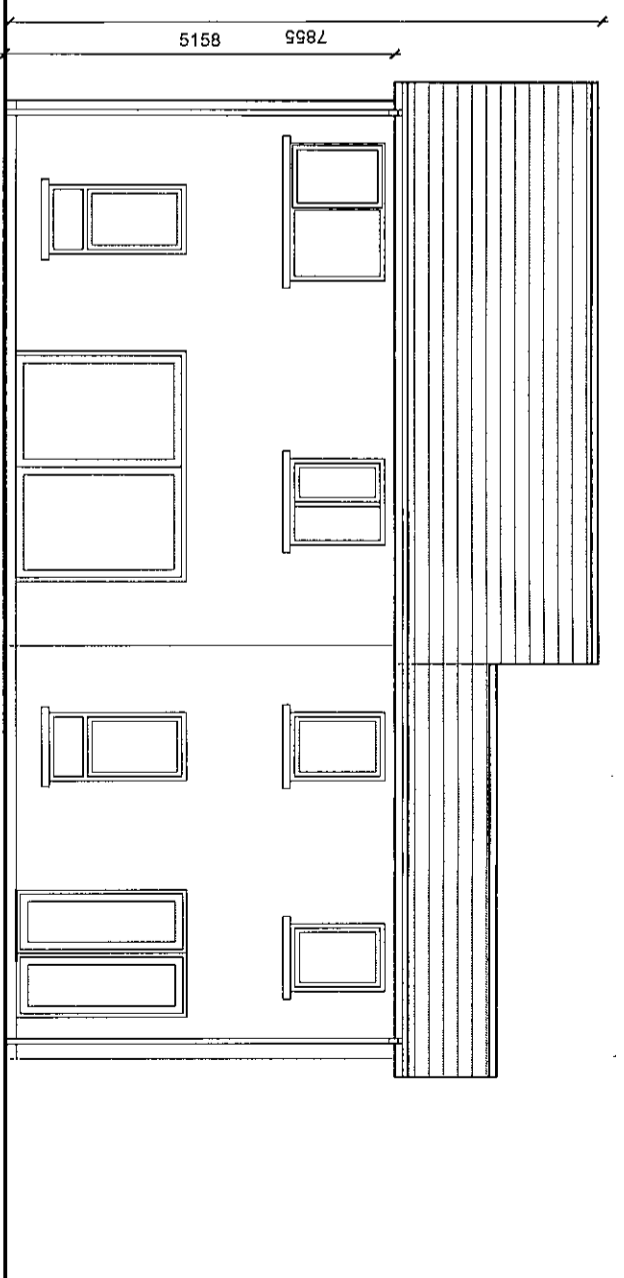

REAR ELEVATION
SCALE: 1:100

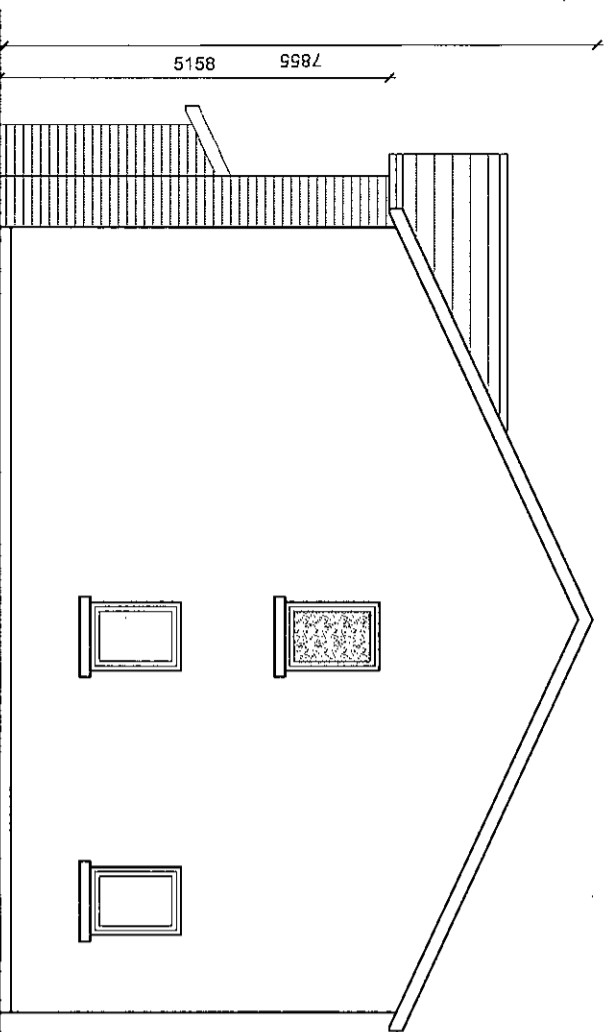

SIDE ELEVATION
SCALE: 1:100

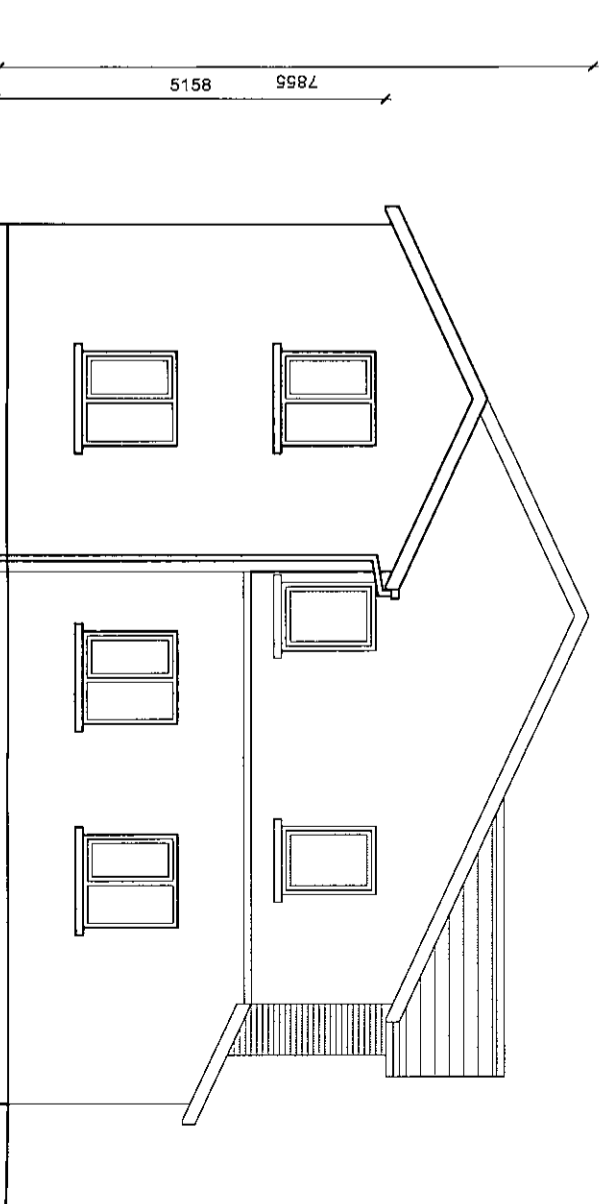

SIDE ELEVATION
SCALE: 1:100

NOTES:
COPYRIGHT RESERVED. DO NOT SCALE DRAWING.
USE FIGURED DIMENSIONS ONLY.
ALL DISCREPANCIES TO BE REPORTED TO
AKM CONSULTANTS LTD IMMEDIATELY.
ALL DRAWINGS TO BE READ IN CONJUNCTION WITH STRUCTURAL
ENGINEERS & MECHANICAL ENGINEERS DETAILS. ALL DIMENSIONS TO
BE CHECKED ON SITE BY MAIN CONTRACTOR PRIOR TO CONSTRUCTION.
MAIN CONTRACTOR RESPONSIBLE FOR SET-OUT.

REVISIONS:		NO.
DATE	DESCRIPTION	



AKM Design
Architecture - Planning - Engineering
Unit 6, Kingswood Business Centre, 4075 Kingswood Business Centre,
Citywest Business Campus D24 A068
T: 353 1 4796234 E: info@akmdesign.ie
Architecture | Planning | Engineering | Building Surveying | Development Consultants

PROJECT TITLE:
56 ST JOHNS CLOSE, DUBLIN 22
DRAWING TITLE:
ELEVATIONS
CLIENT:
GARY POVEY

DOCUMENT NO: 21006-AKM-XX-ZZ-DR-A-1001	STAGE: S4 PLANNING
DRAWN BY: JK	PROJECT CODE: 21006
SCALE: 1:100@A3	LEVELS & LOCATION CODE: XX
ORGANISATION CODE: AKM	SEQUENCE NUMBER: PL202
DEPARTMENT CODE: NA	DOCUMENT CODE: DR
DATE: JUNE '21	REVISION: A
ROLES CODE: A	AKM JOB NO.: 21006