


NOTES:


1. DO NOT SCALE. USE FIGURED DIMENSIONS ONLY.
2. THIS DRAWING IS TO BE READ IN CONJUNCTION WITH ALL OTHER RELEVANT ARCHITECTURAL AND ENGINEERING DRAWINGS.

LEGEND:

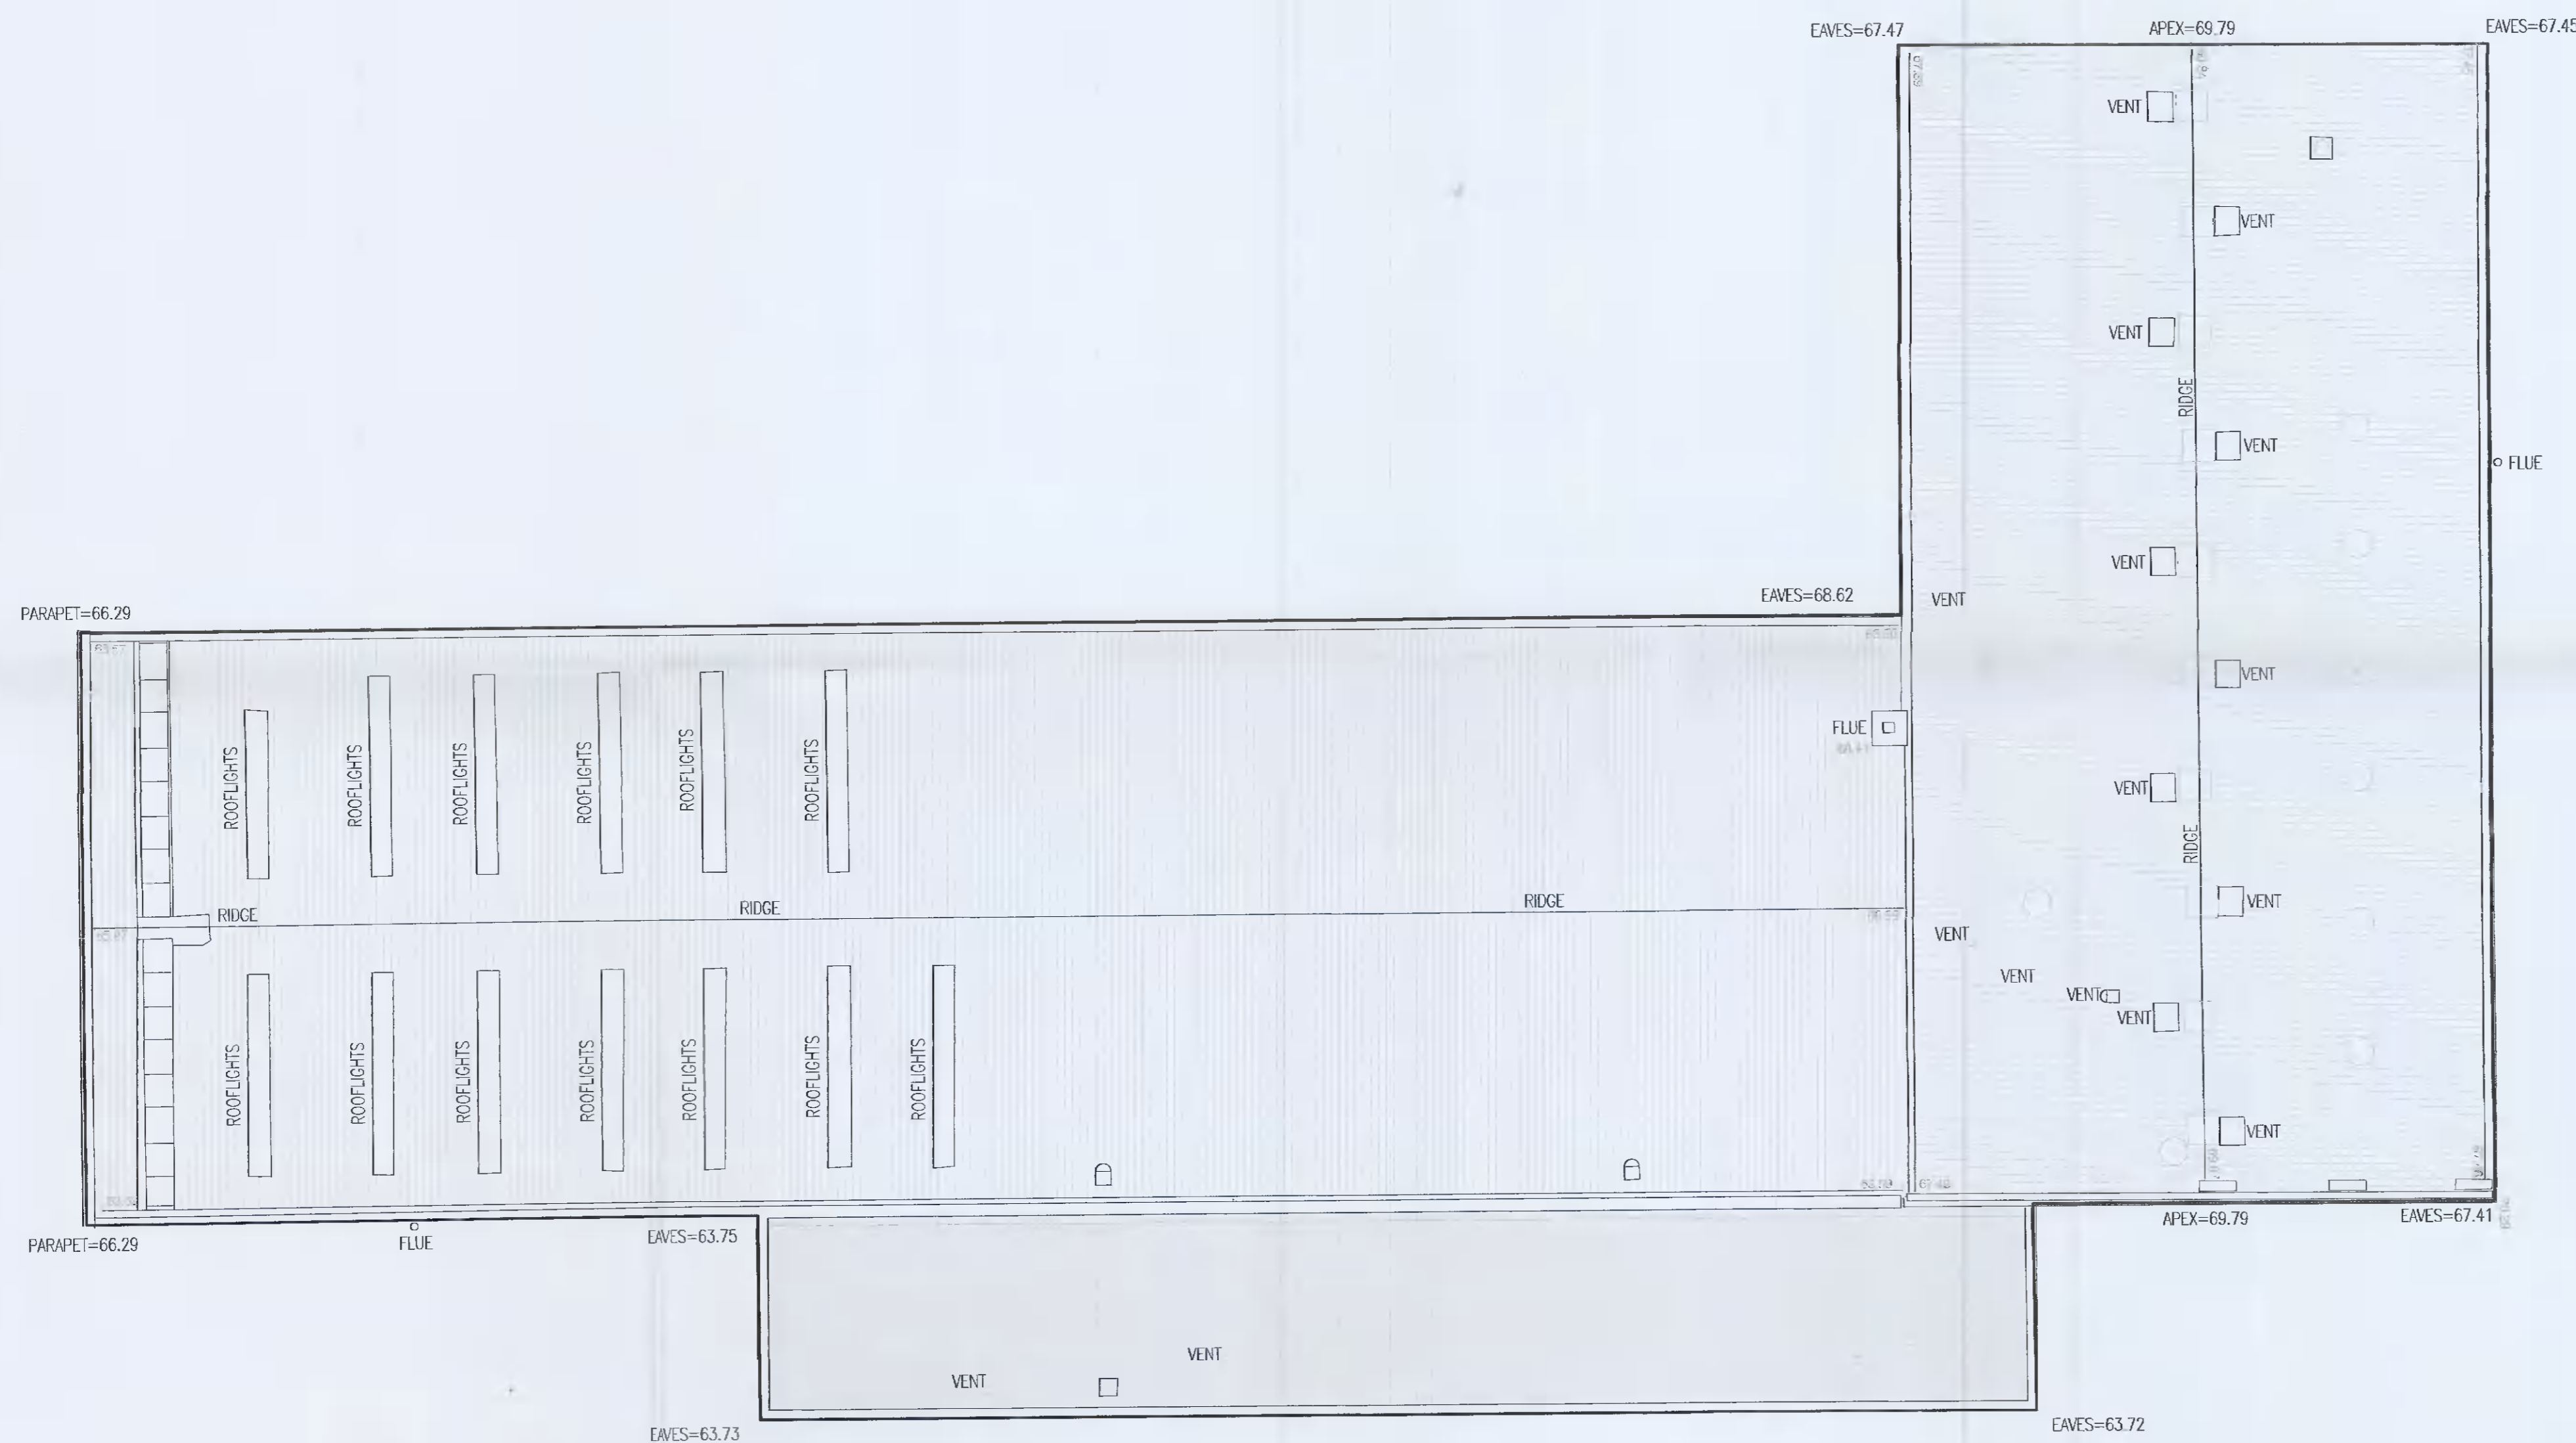

ROOF PLAN – EXISTING

1:200 @ A1

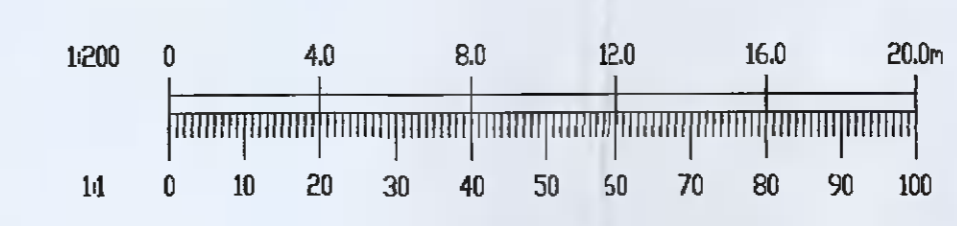

REV	DATE	AMENDMENT	DRN	APPD

STATUS **FOR PLANNING ONLY
NOT FOR CONSTRUCTION**

Waterman Moylan
Engineering Consultants

BLOCK 5, EASTPOINT BUSINESS PARK, ALFIE BYRNE ROAD,
DUBLIN D03 H3P4 IRELAND. Tel: (01) 654 8500
Email: info@waterman-moylan.ie www.waterman-moylan.ie

CLIENT **GO-AHEAD IRELAND**

ARCHITECT

PROJECT **GO-AHEAD BUS DEPOT,
BALLYMOUNT ROAD,
DUBLIN 12**

TITLE **ROOF PLAN – EXISTING**

DRAWN Dumitru Rotaru	DESIGNED BMC	APPROVED JG	DATE JUNE '21
SCALE 1:200 @A1	JOB NO. 17-130	DRG. NO. P105	REVISION

© 2012. This drawing is copyright. No part of this document may be reproduced or transmitted in any form or stored in any retrieval system of any nature without the written permission of the consulting engineer or copyright holder except as agreed for use on this project for which the document was originally issued.