




NORTH ELEVATION – EXISTING  
1:200 @ A0

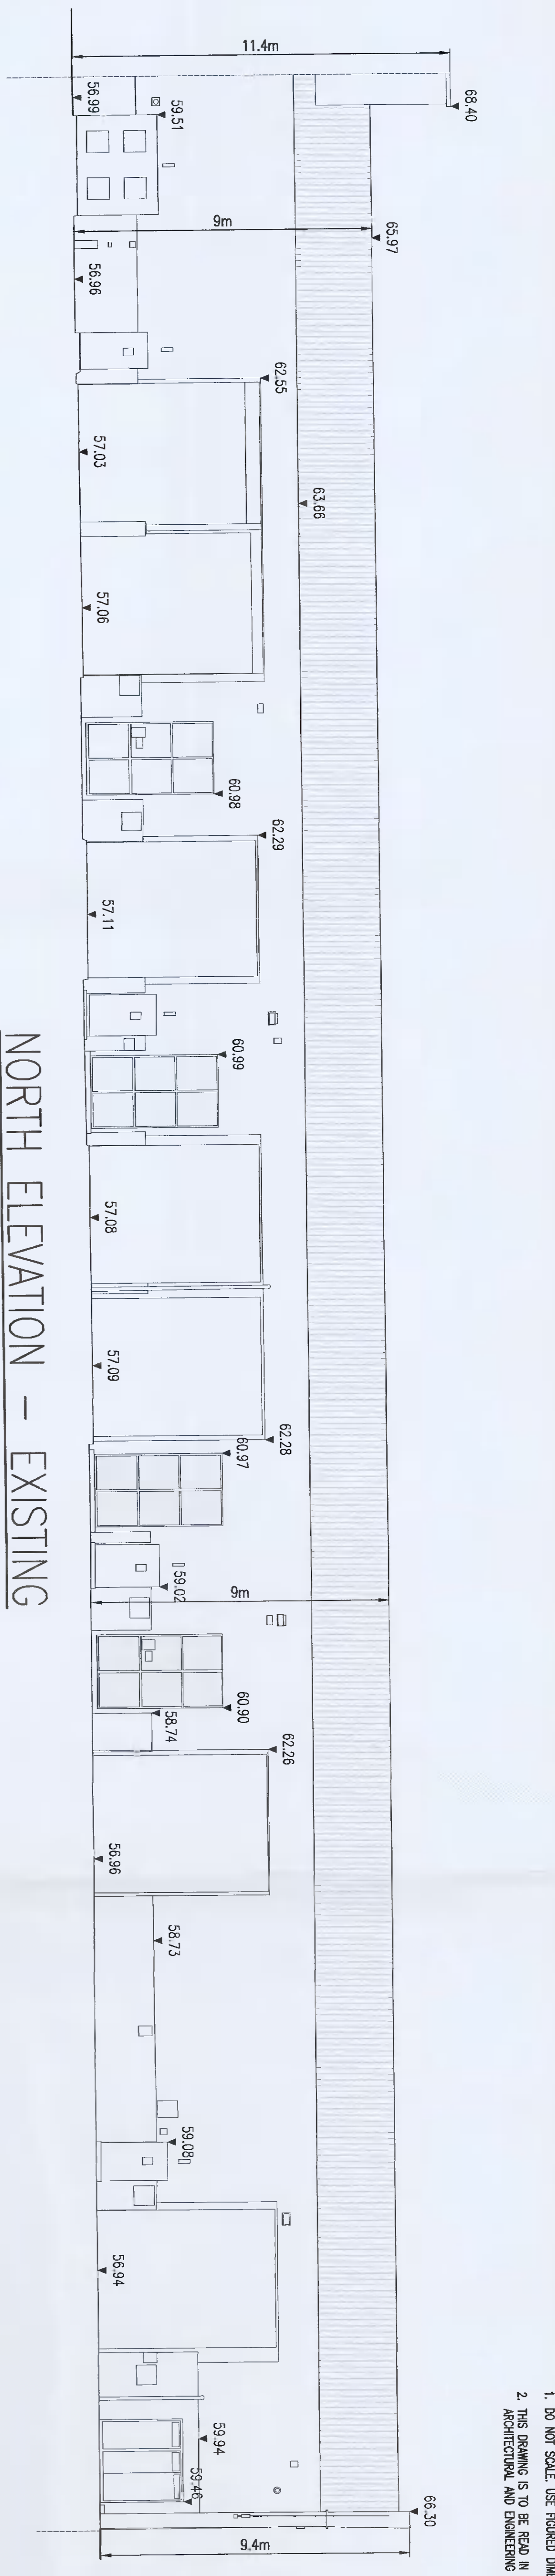

NORTH ELEVATION – EXISTING  
1:200 @ A0

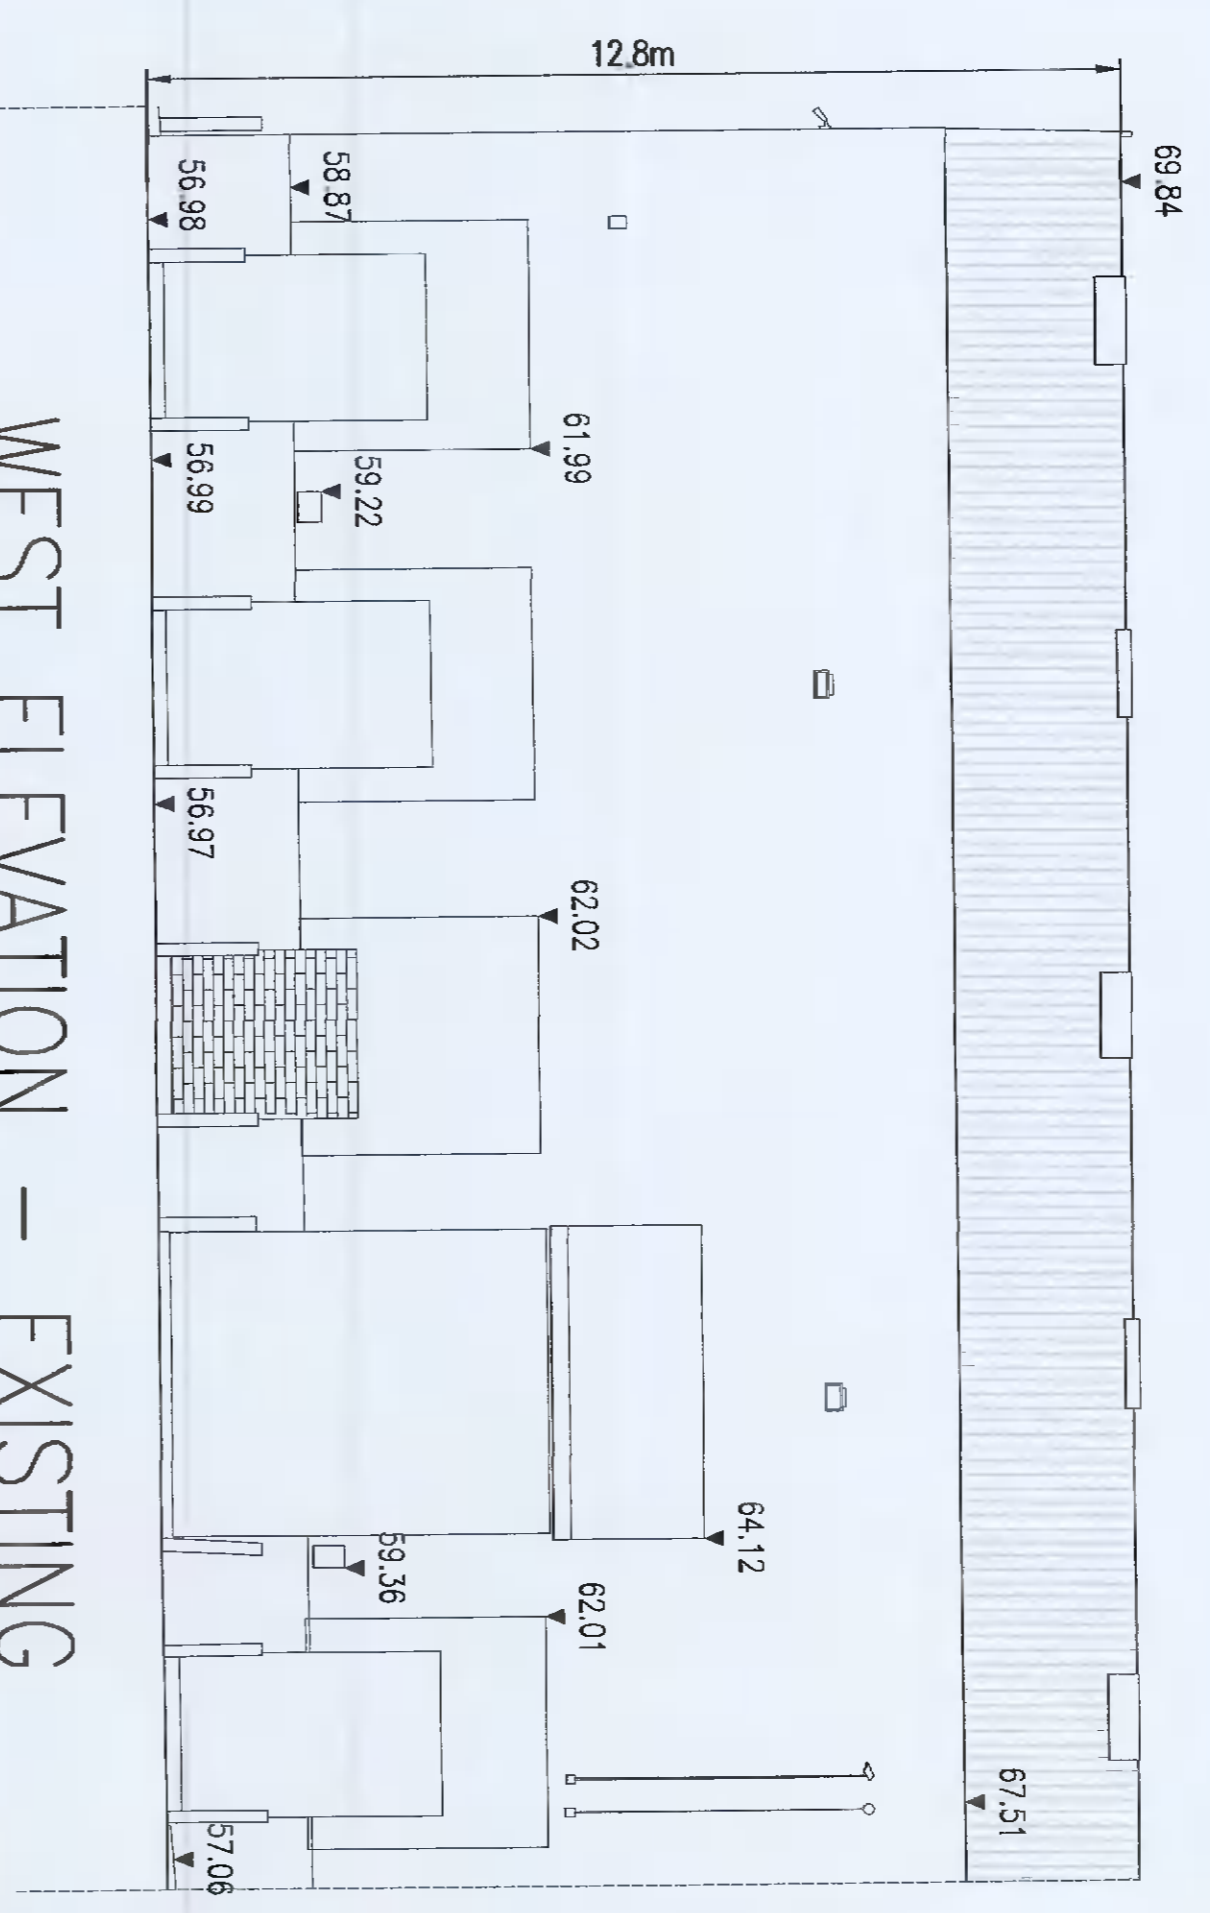


WEST ELEVATION – EXISTING  
1:200 @ A0

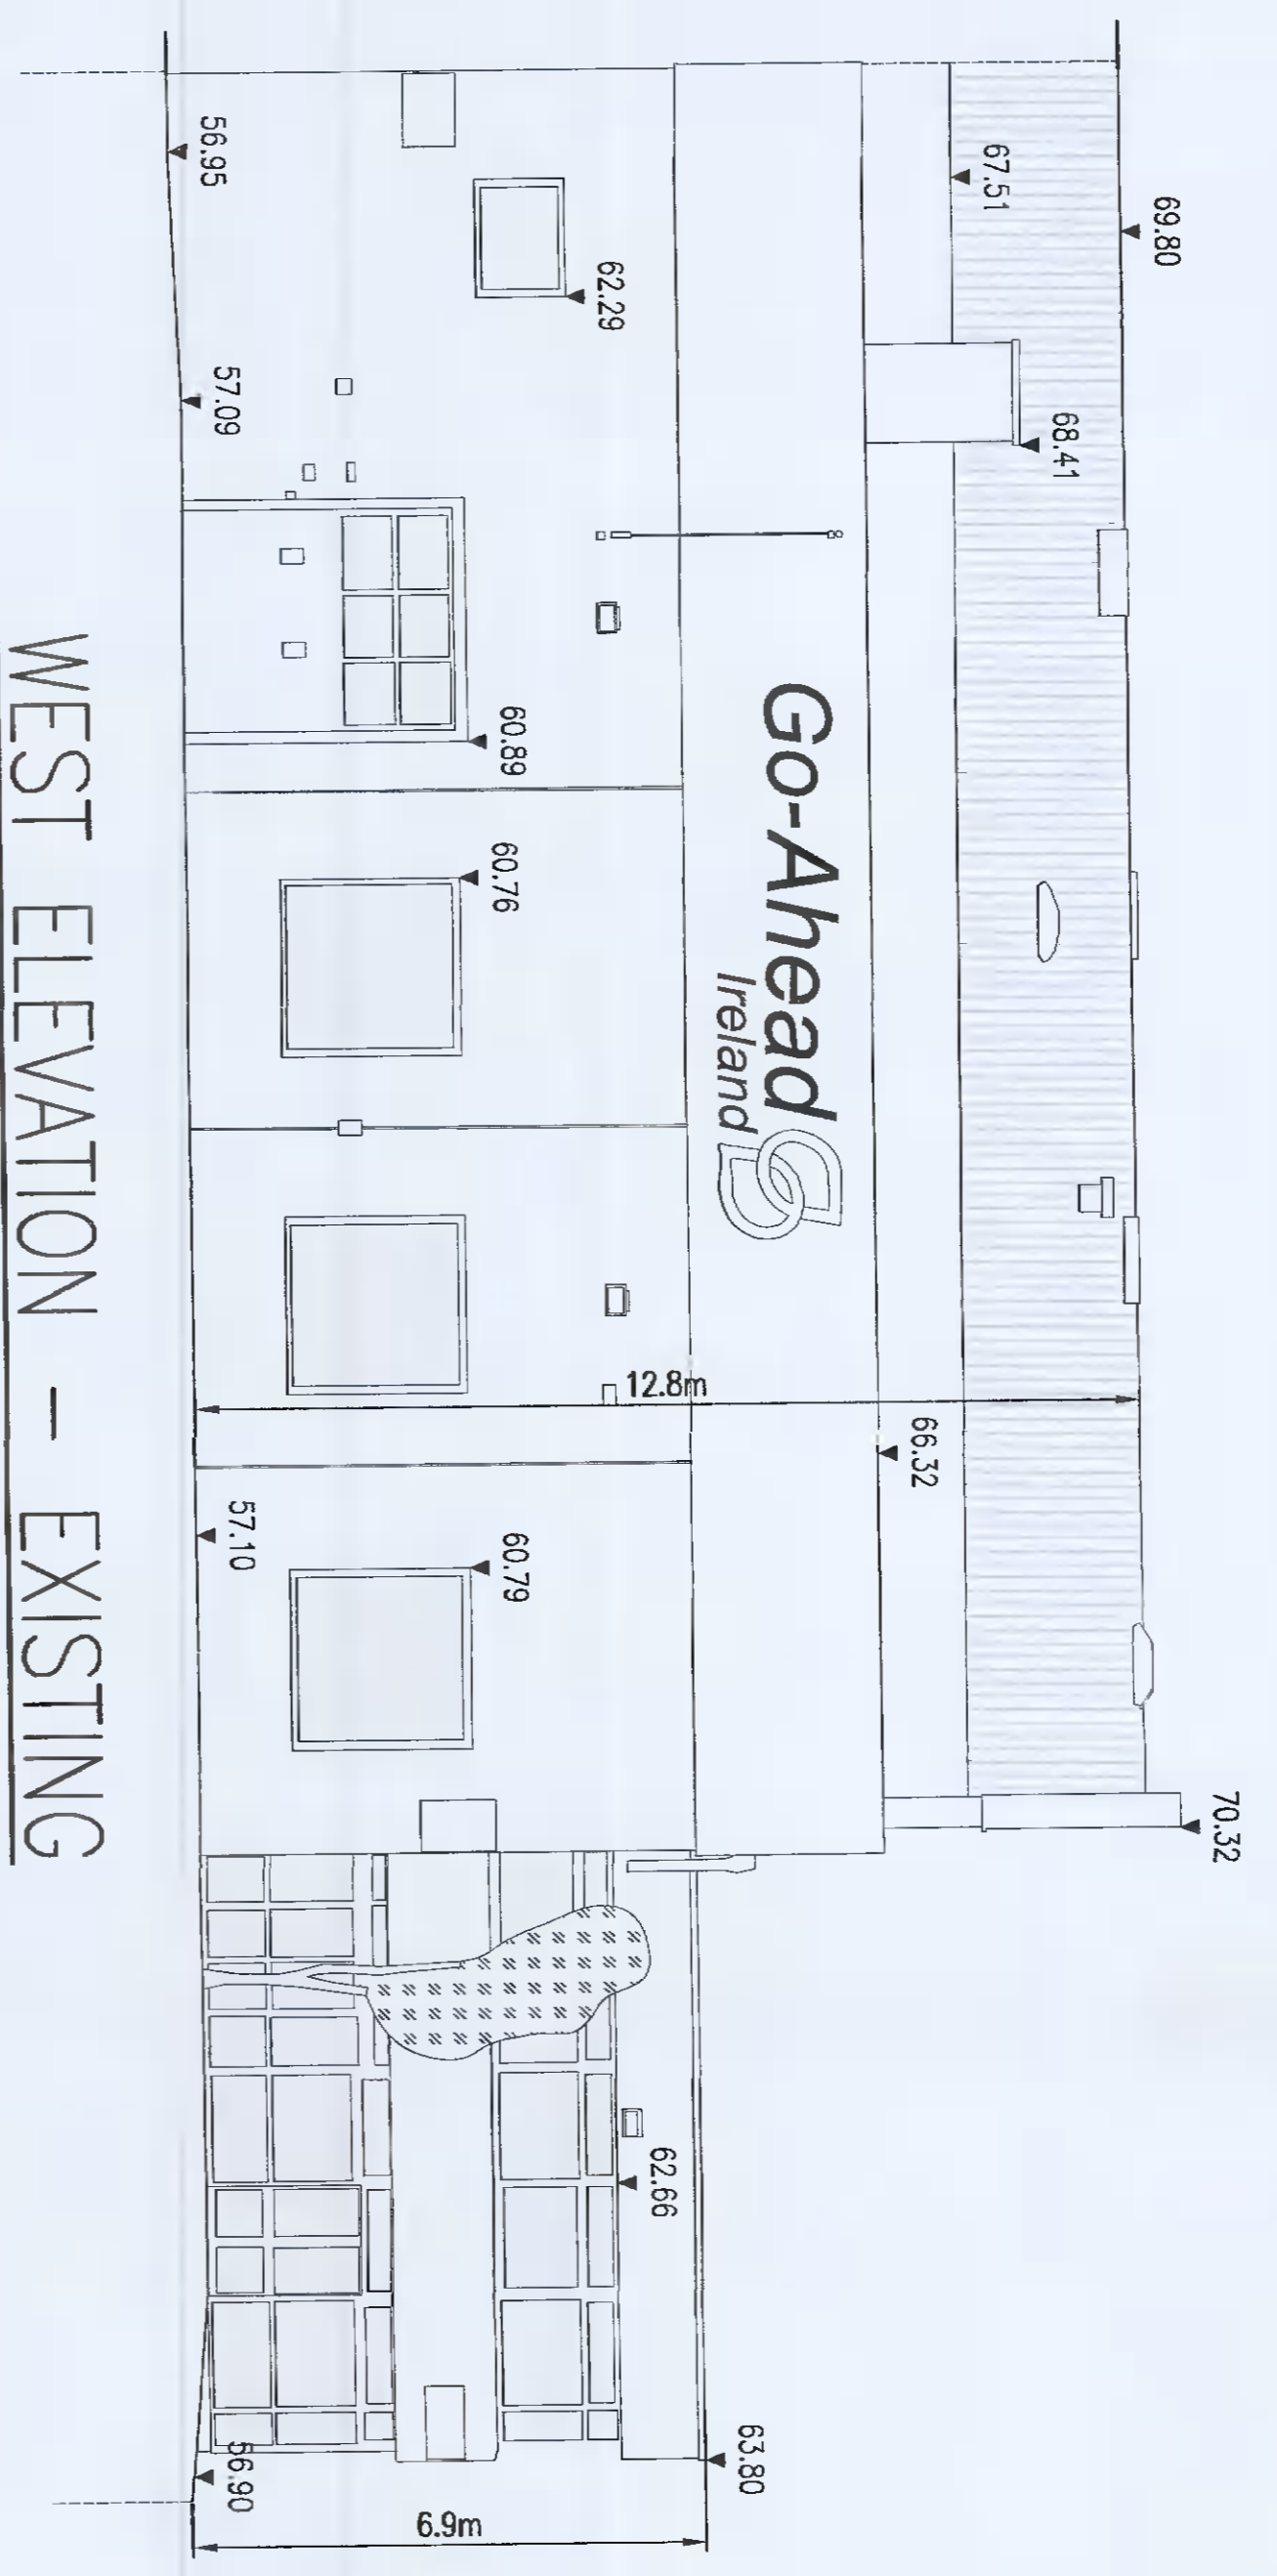


WEST ELEVATION – EXISTING  
1:200 @ A0



SOUTH ELEVATION – EXISTING  
1:200 @ A0

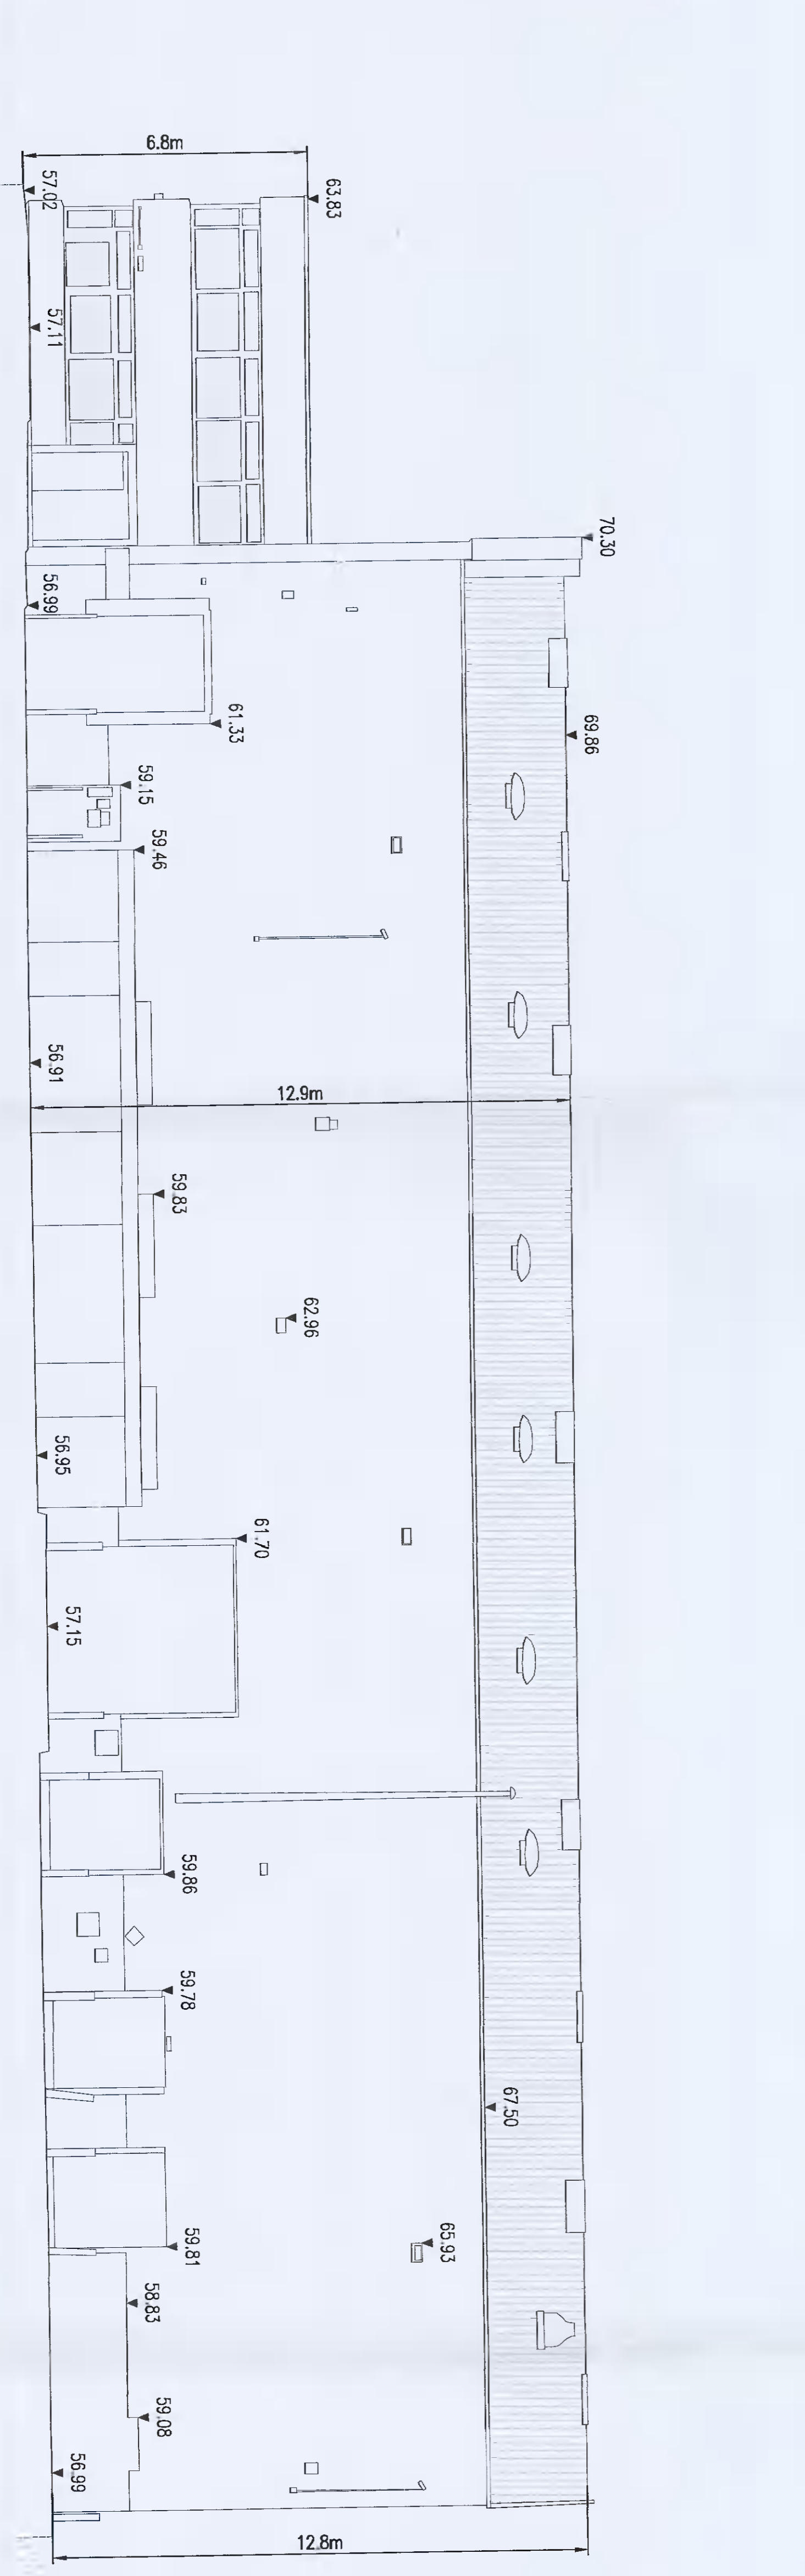


EAST ELEVATION – EXISTING  
1:200 @ A0

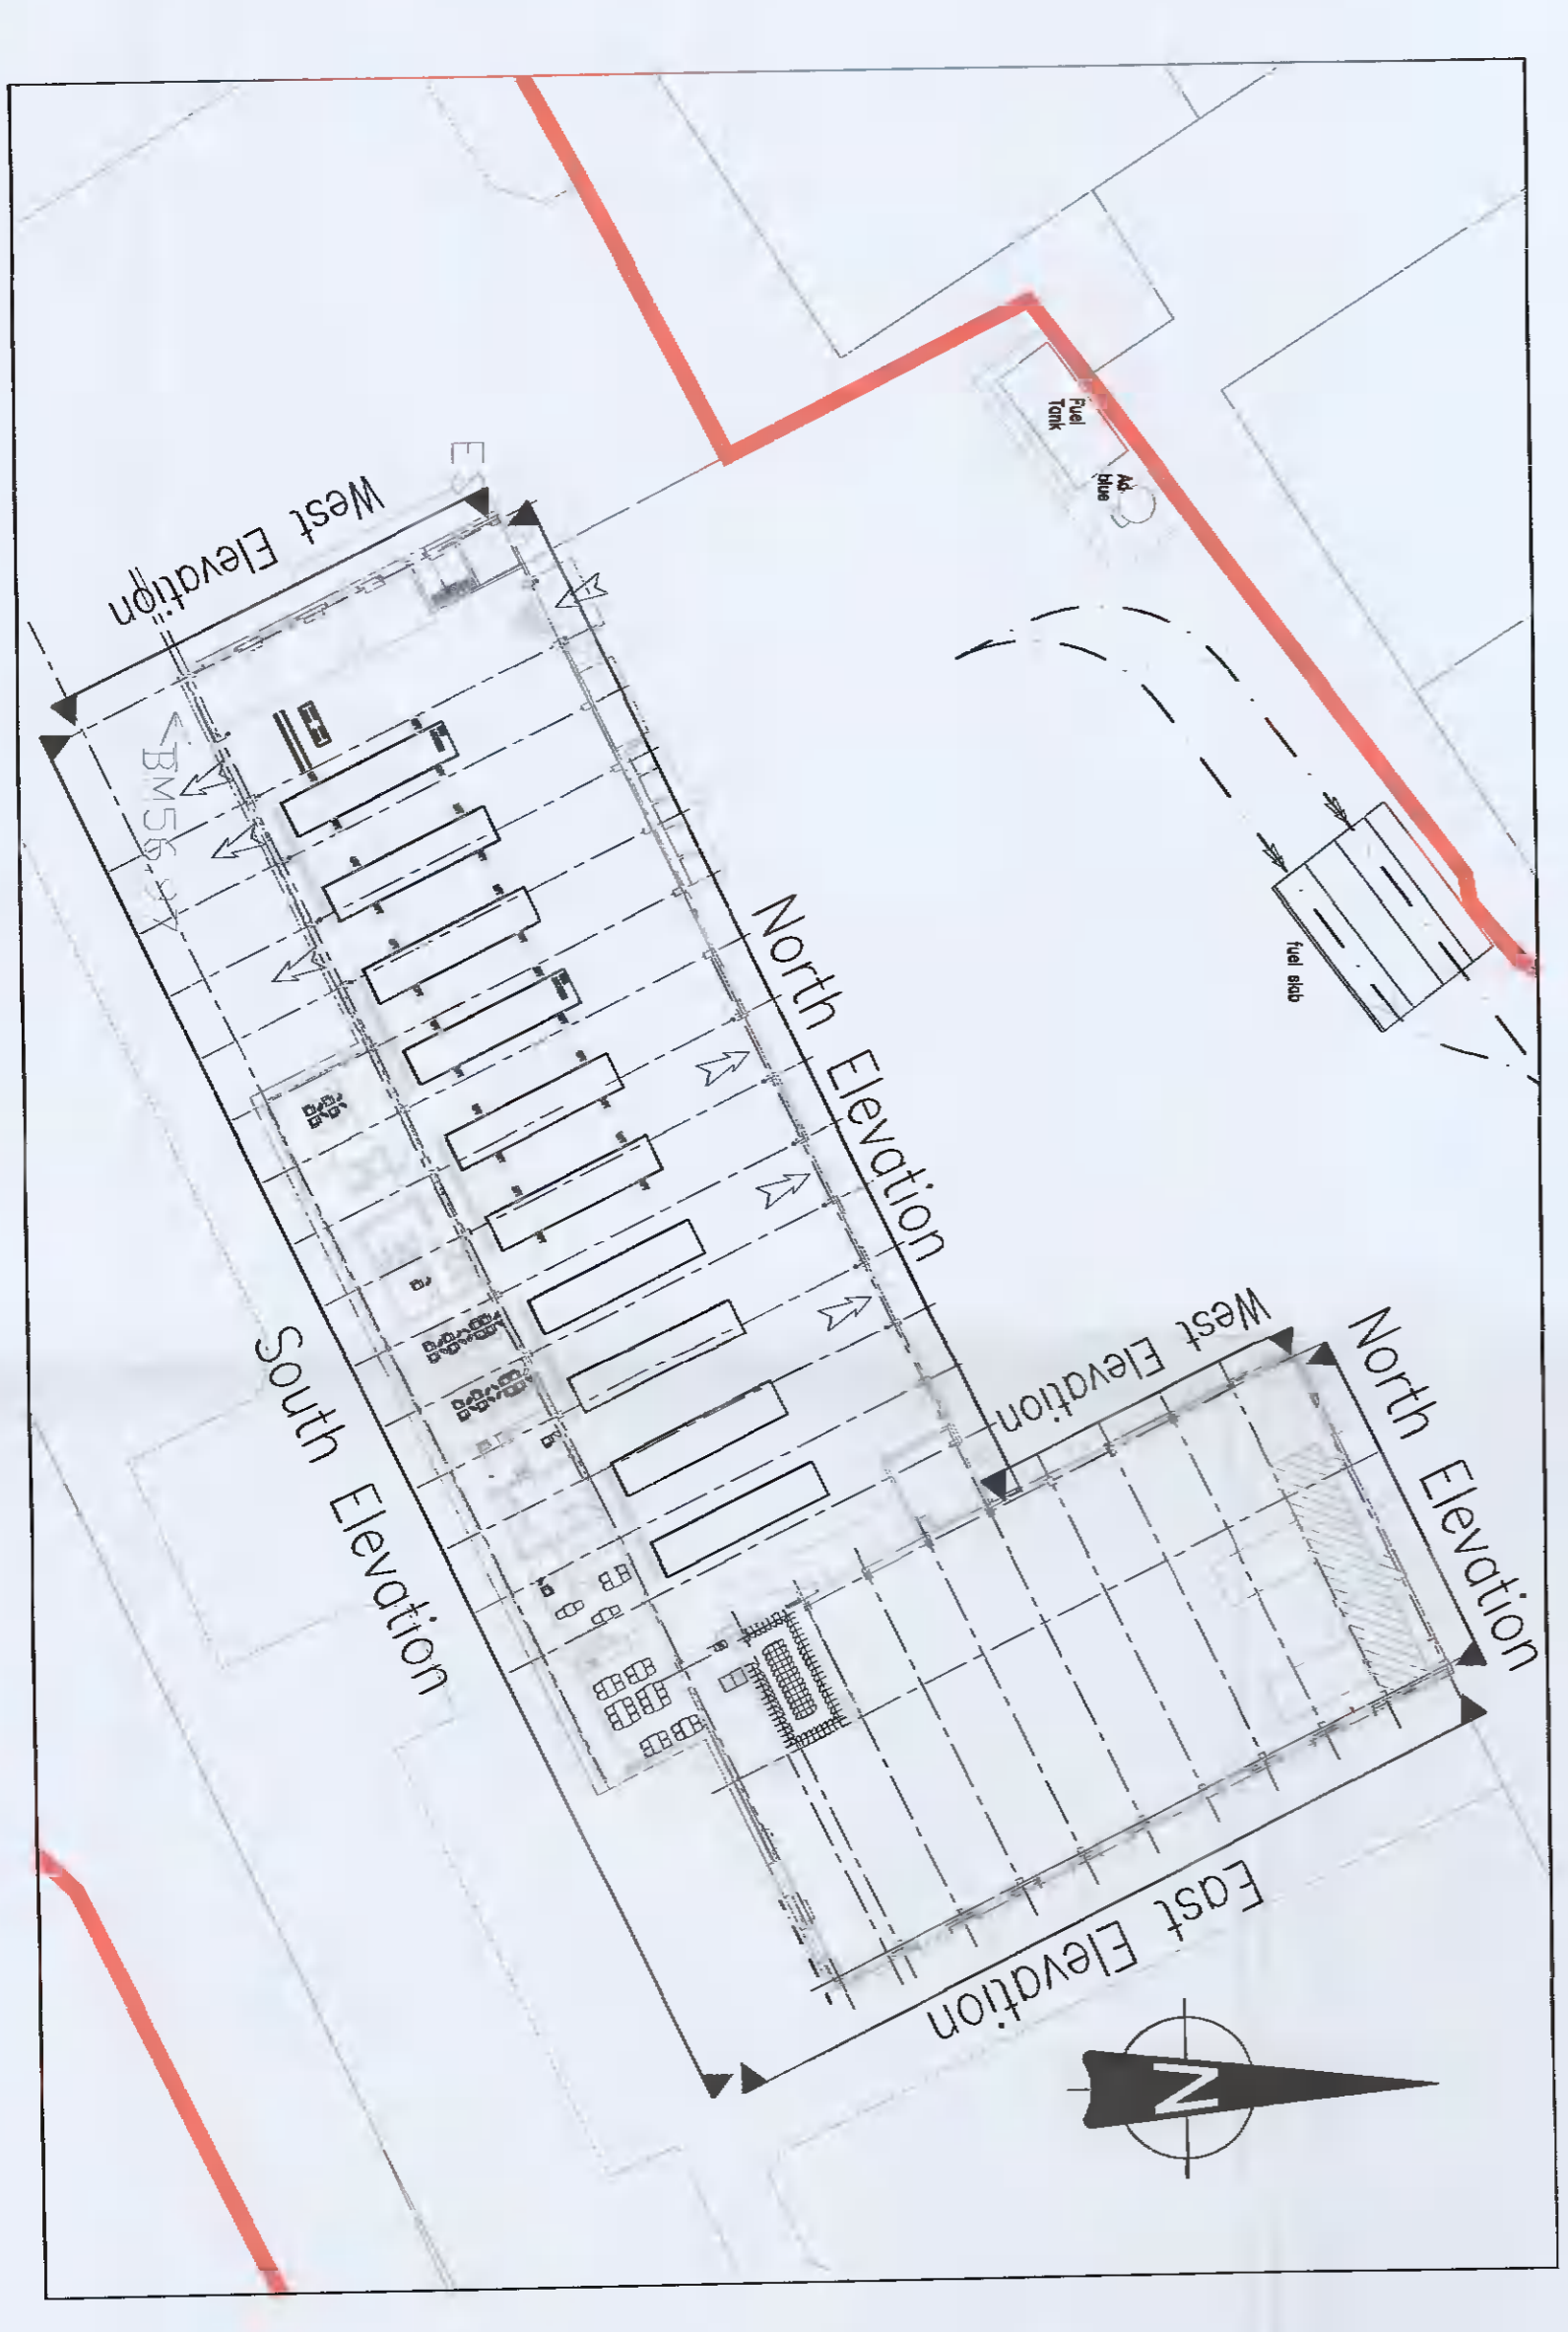

KEY PLAN  
1:500 @ A0

NOTES  
1. DO NOT SCALE. USE DIMENSIONS ONLY.  
2. THIS DRAWING IS TO BE USED IN CONJUNCTION WITH ALL OTHER RELATED ARCHITECTURAL AND ENGINEERING DRAWINGS.

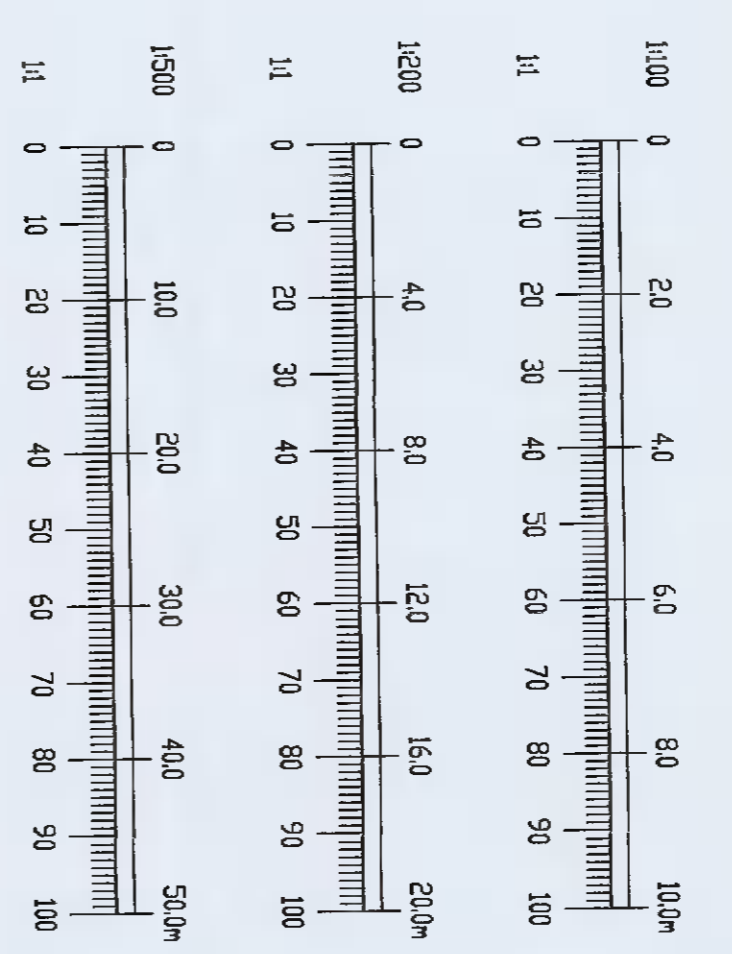

REV.	DATE	AMENDMENT	DRN.	APPD.

**FOR PLANNING ONLY  
NOT FOR CONSTRUCTION**

**Waterman Moylan**  
Engineering Consultants  
BLOCK 5, EASTPORT BUSINESS PARK, J17E BRIDGE ROAD,  
DUBLIN 12  
Email: info@watermanmoylan.ie www.watermanmoylan.ie

CLIENT: GO-AHEAD IRELAND  
ARCHITECT: GO-AHEAD IRELAND  
PROJECT: GO-AHEAD BUS DEPOT,  
BALLYMOUNT ROAD,  
DUBLIN 12

TITLE: ELEVATIONS - EXISTING

DESIGN	DESIGNED	APPROVED	DATE
DMC	DMC	JMC	JUNE '21

SCALE	JOB NO.	DWG NO.	REVISION
AS SHOWN	17-130	P108	

DATE PLOTTED: 2021/06/21 11:58:58  
PLOTTER: HP DesignJet T1100e  
PLOT SCALE: 1:200  
PLOT SHEET: 1 OF 1