




EXISTING SITE PLAN
SCALE 1:100

EXISTING FRONT ELEVATION
SCALE 1:100

EXISTING REAR ELEVATION
SCALE 1:100

— SITE BOUNDARY

NOTES: - ALL NEW / PROPOSED WORKS ARE SHOWN IN RED

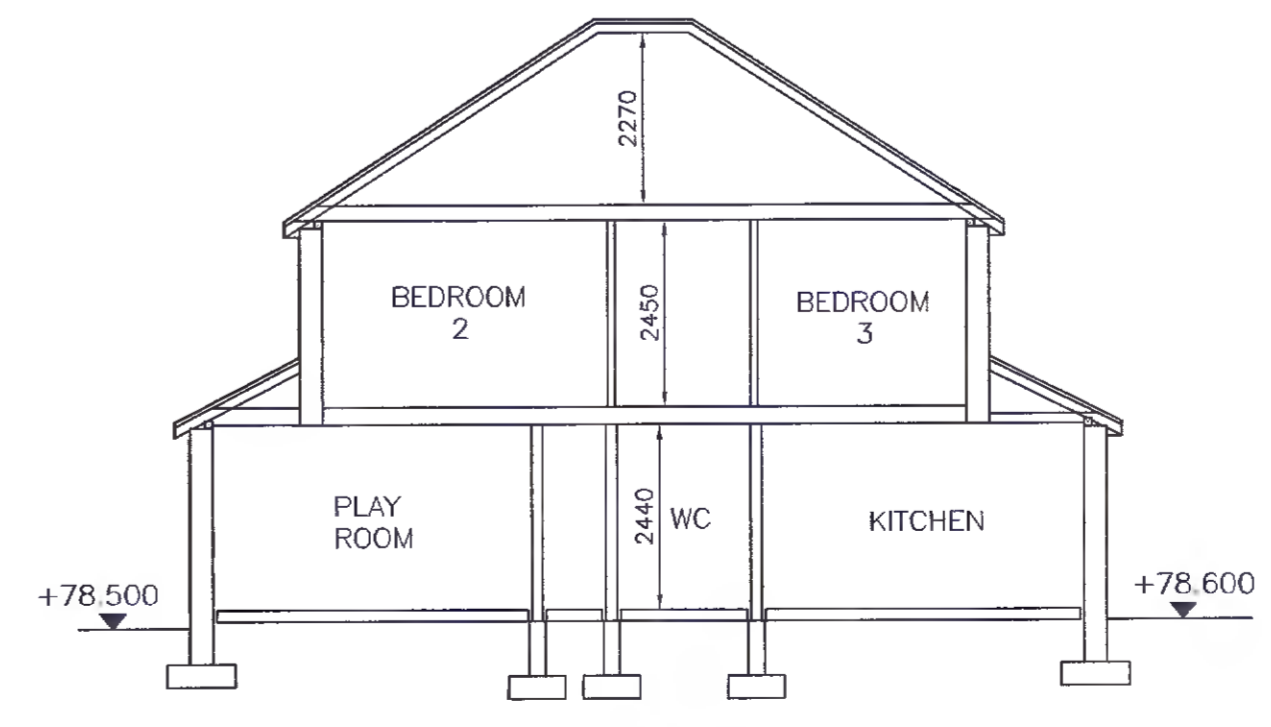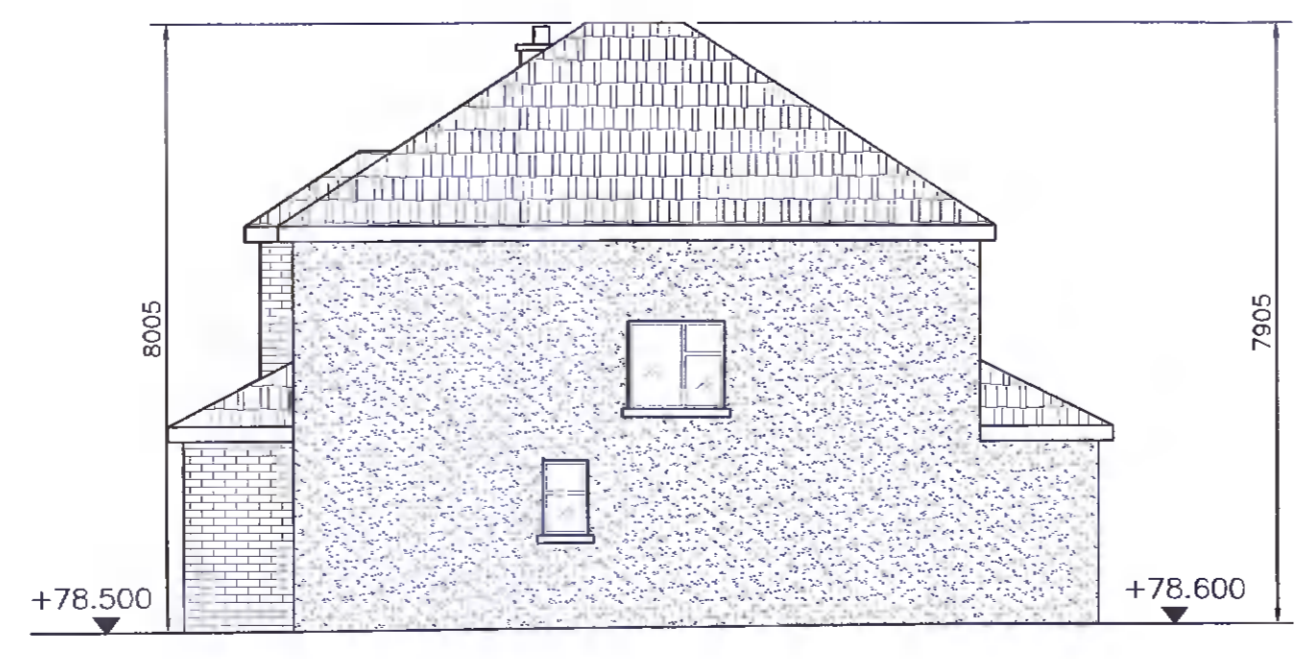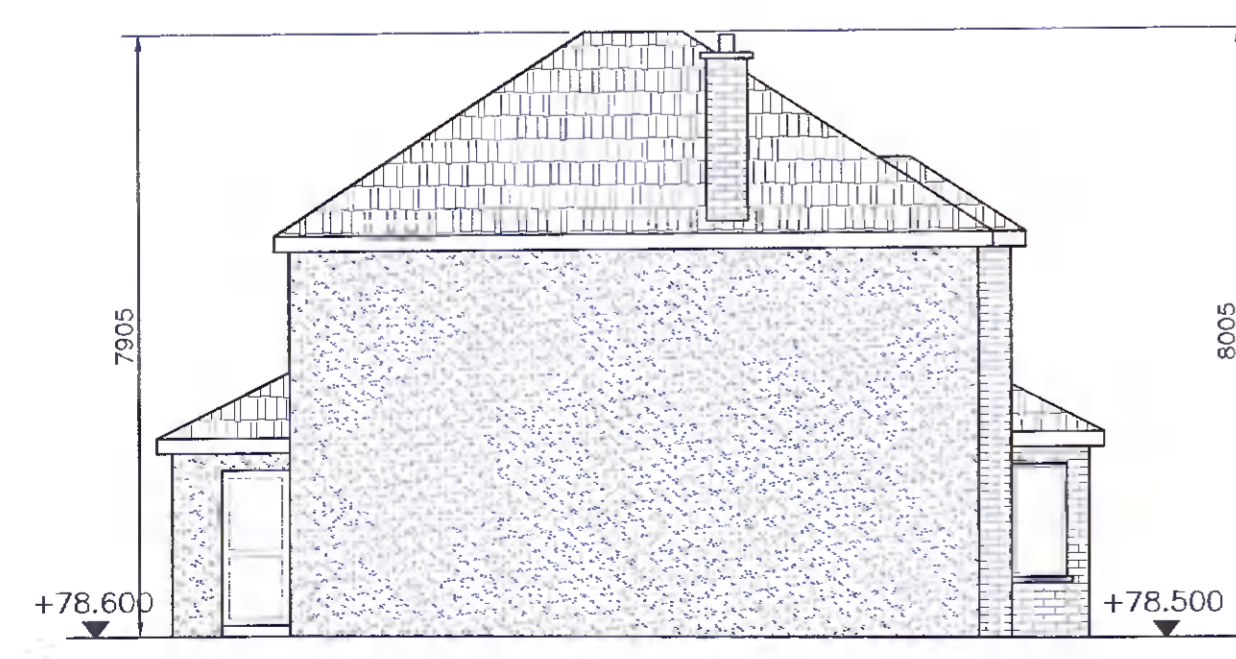

EXISTING SIDE ELEVATION - EAST
SCALE 1:100

EXISTING SIDE ELEVATION - WEST
SCALE 1:100

EXISTING CROSS SECTION
SCALE 1:100

P1	03/08/21	ISSUED FOR PLANNING
P0	04/05/21	ISSUED FOR PRE PLANNING
REV.	DATE	DESCRIPTION

CLIENT:
RUTH BYRNE & DES
CONDON



PROJECT:
WORKS AT 38
TEMPLEROAN PARK,
KNOCKLYON,
DUBLIN 16

DRAWING TITLE:
EXISTING LAYOUTS &
ELEVATIONS

26A MAYWOOD LAWN
RAHENY
DUBLIN 5
tel: +353 87 901 73 25
email: ross.somers@gmail.com

SCALE: 1:100 @ A1	DWG STATUS: PLANNING
DATE: APRIL 2021	DRAWN BY: RS
© DRAWING NUMBER: 21-104-002	REVISION: PL 1