
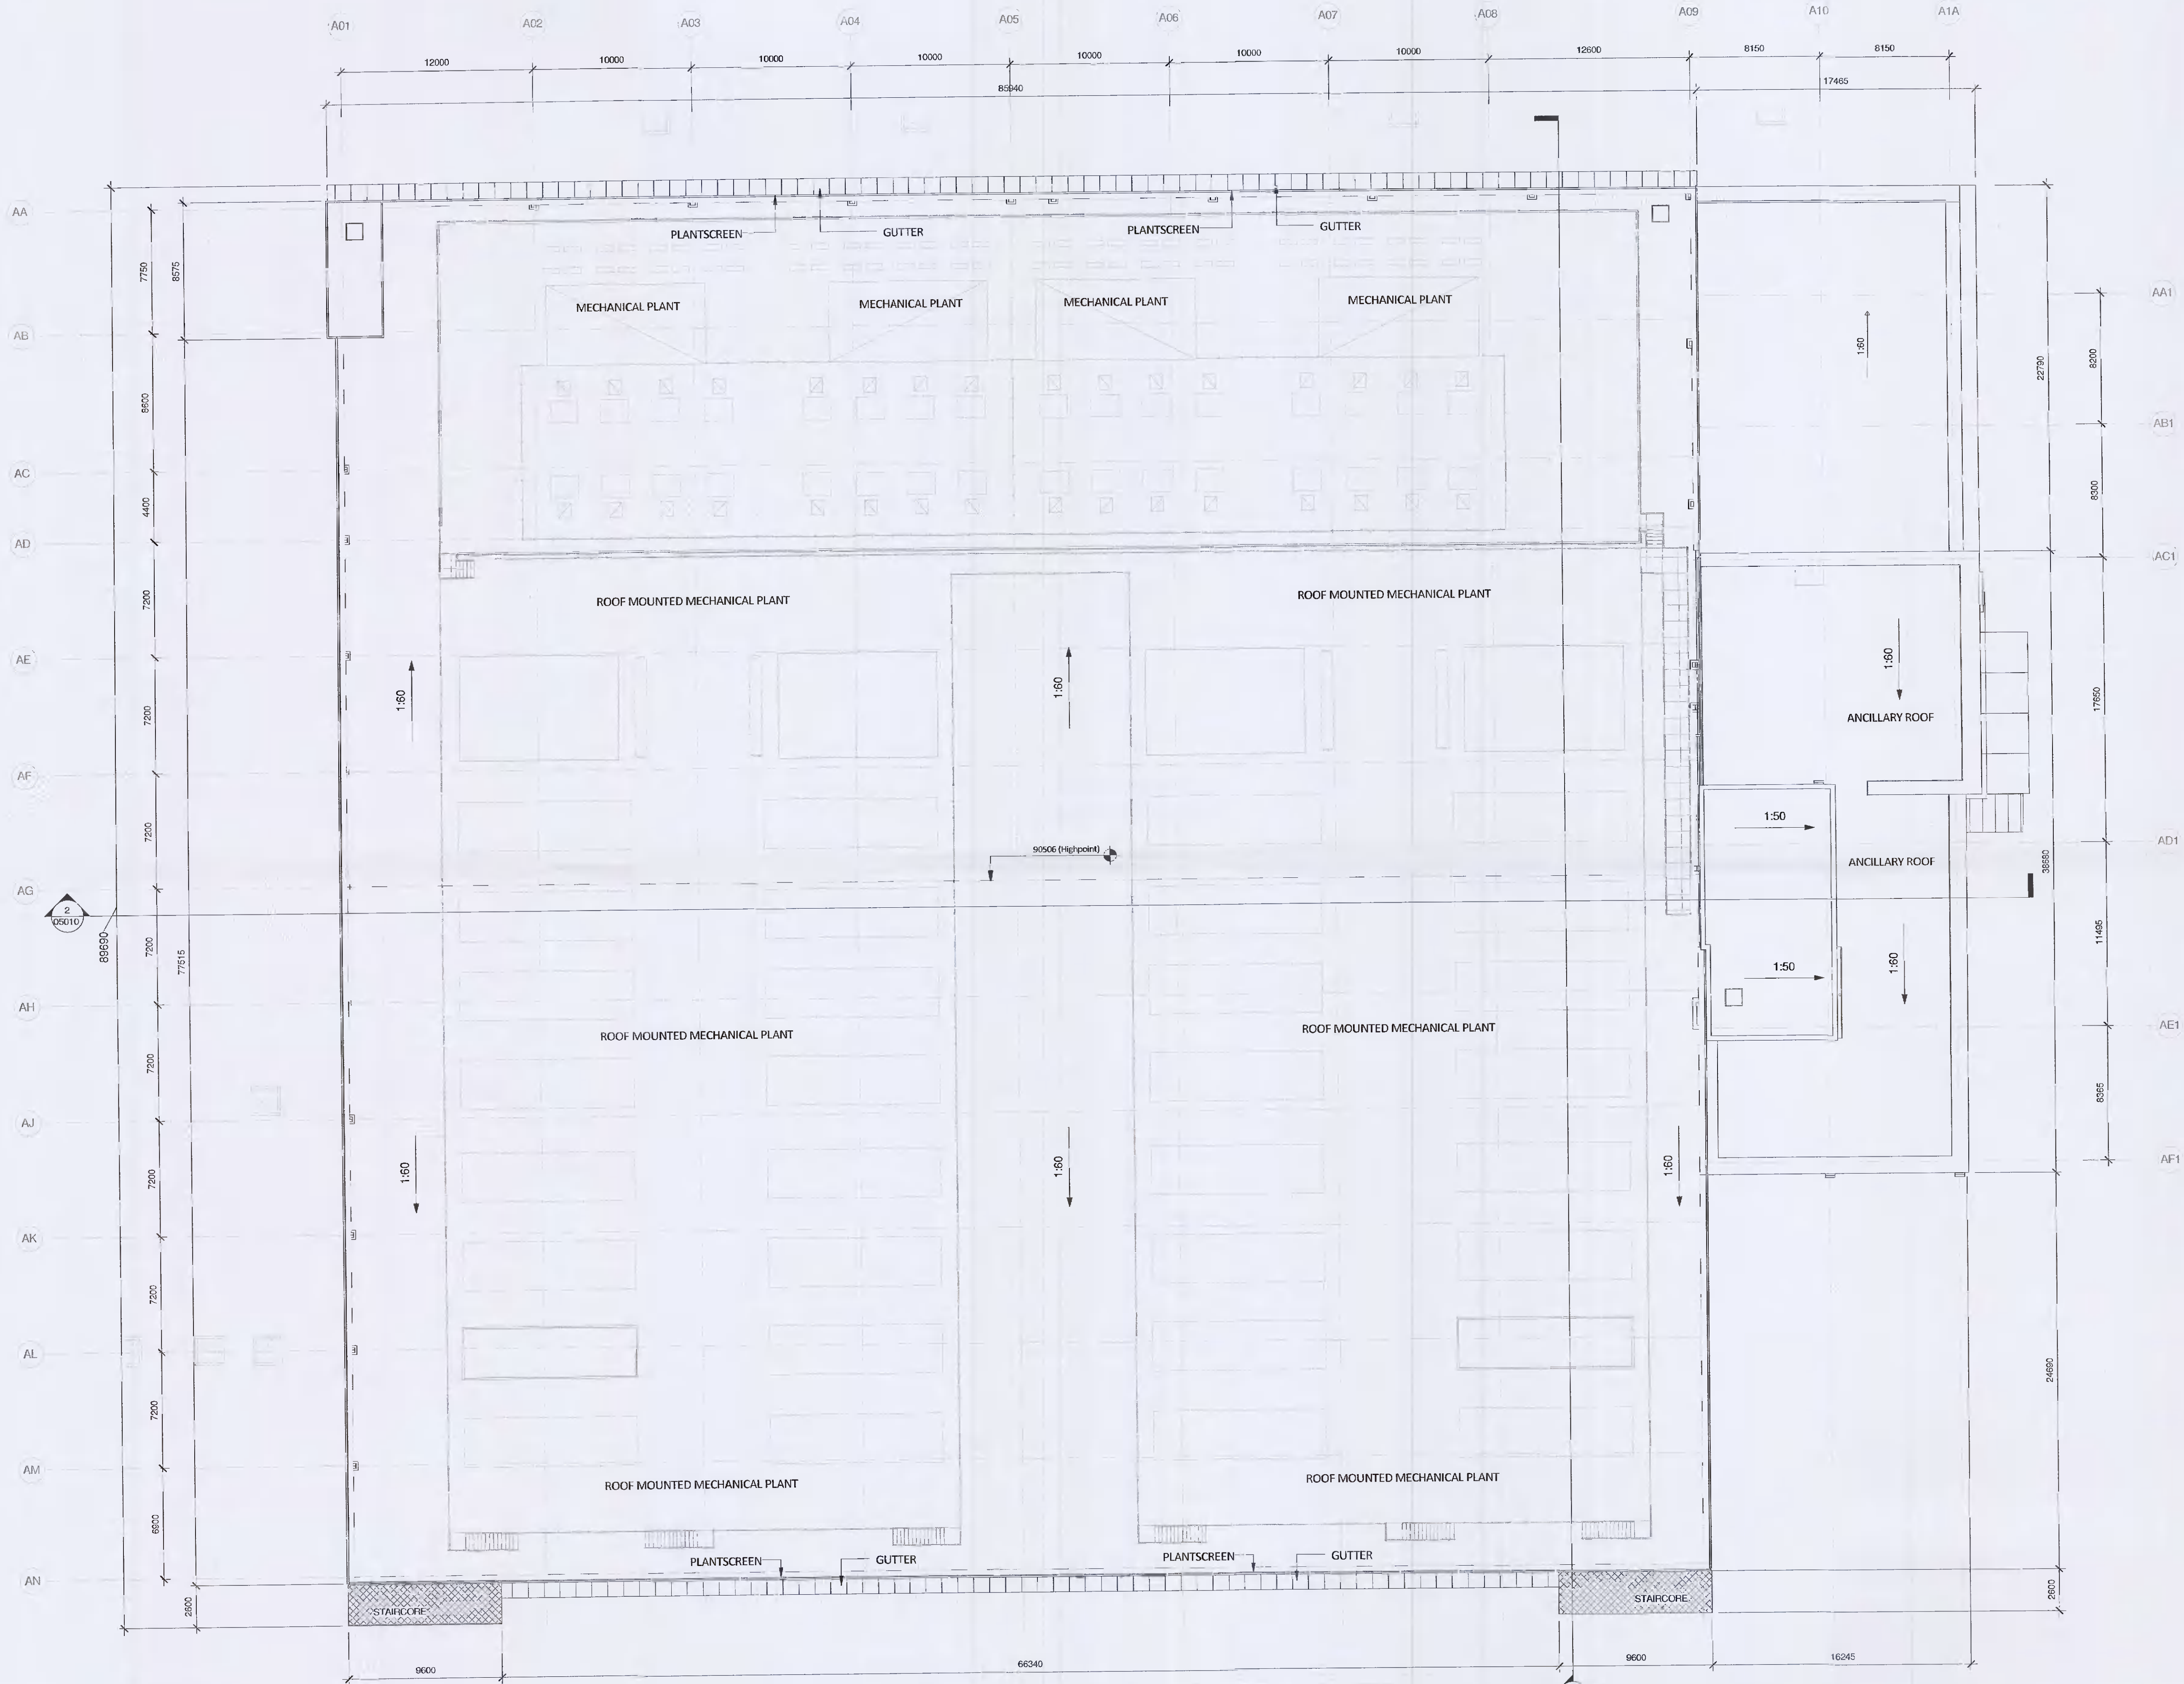


All dimensions to be checked on site. Figured dimensions take preference over scaled dimensions. Any errors or discrepancies to be reported to the Architect. This drawing may not be edited or modified by the recipient.

Copyright and ownership of this drawing is vested in RKD Architects, whose prior written consent is required for its use, reproduction or for publication by any third party. All rights reserved by the law of copyright and by international copyright conventions are reserved to RKD Architects and may be protected by court proceedings for damages and/or injunctions and costs. RKD Architects' Quality Management Systems are certified to ISO 9001:2015.

Notes:

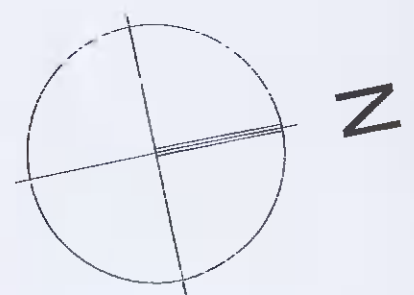

DATA CENTRE BUILDINGS GFA SCHEDULE	
BUILDING	AREA
OLE15	16385 m <sup>2</sup>
OLE16	16712 m <sup>2</sup>
<b>BUILDING TOTAL</b>	<b>33097 m<sup>2</sup></b>

Rev.	Date	Planning Issue	Description
A	2021/07/26	Planning Issue	

STATUS: **PLANNING**

PROJECT: **INX1 DUB15 & DUB 16**

PROJECT ADDRESS: **Profile Park, Nangor Road, Clonsilla, Dublin 22**

DWG TITLE: **DUB15 Proposed Roof Plan**

REV.	STATUS	PROJECT NO.	SCALE
A		20245	As indicated

DATE: 28-06-2021 DPN: KM CRK: MK



**1 03004 DUB15 - Roof Plan**  
1 : 200