
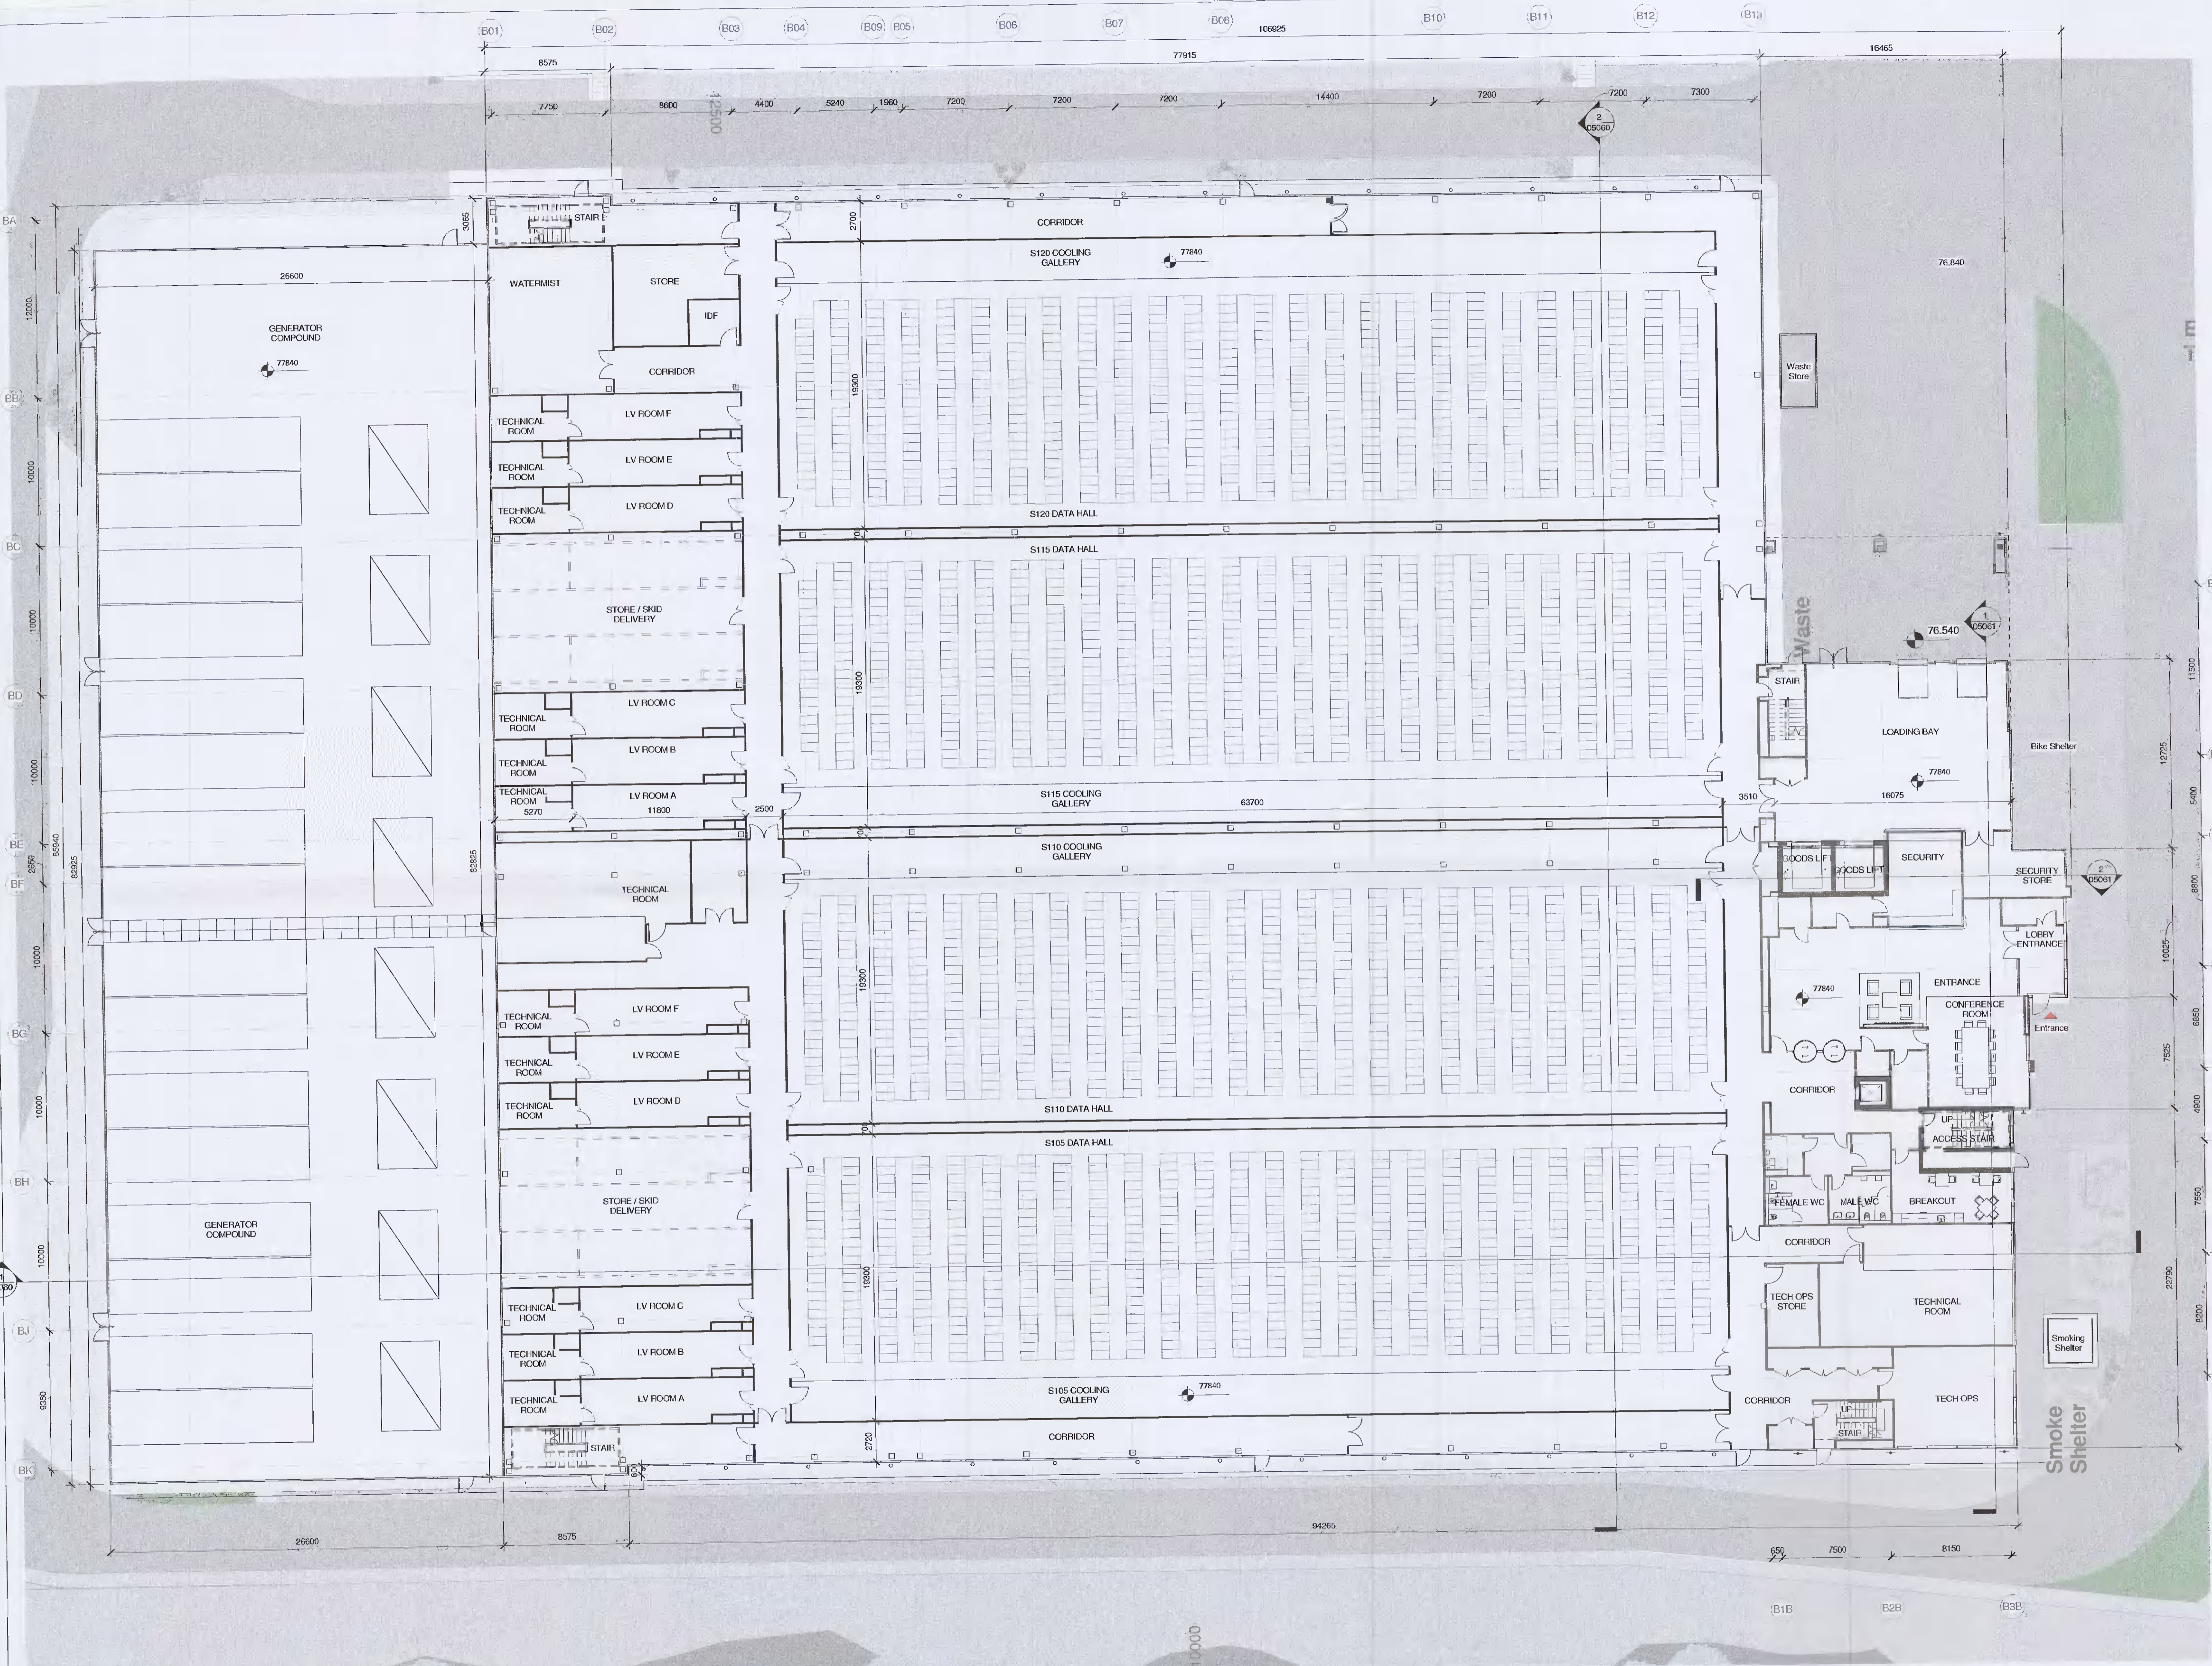


Copyright and ownership of this drawing is vested in RKD Architects, whose prior written consent is required for its use, reproduction or for publication to any third party. All rights reserved by the law of copyright and by international copyright conventions are reserved to RKD Architects and may be protected by court proceedings for damages and/or injunctions and costs. RKD Architects' Quality Management Systems are certified to ISO 9001:2015.

Notes:

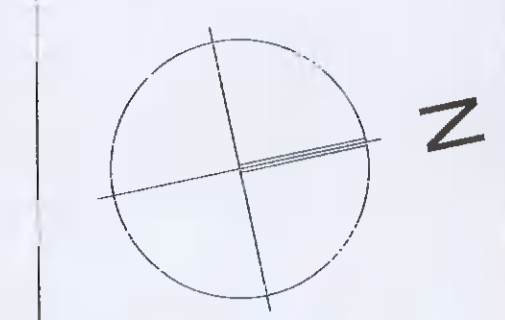

DATA CENTRE BUILDING AREA SCHEDULE		
Building	Area	Area
DUB15	16865 m <sup>2</sup>	
DUB16	16712 m <sup>2</sup>	
<b>BUILDING TOTAL</b>	<b>33577 m<sup>2</sup></b>	

Rev.	Date	Description
A	2021/07/05	Planning Issue

STATUS: **PLANNING**

PROJECT: **INXN DUB15 & DUB 16**

PROJECT ADDRESS: **Profile Park, Nangor Road, Clondalkin, Dublin 22**

DWG TITLE: **DUB16 Proposed Ground Floor Plan**

REV	STATUS	PROJECT NO	DATE	SCALE	DATE	DRN	CHK
A		20245	28-06-2021	As indicated		KM	MK



**1 03051 DUB16 - Ground Floor Plan**  
1 : 200