
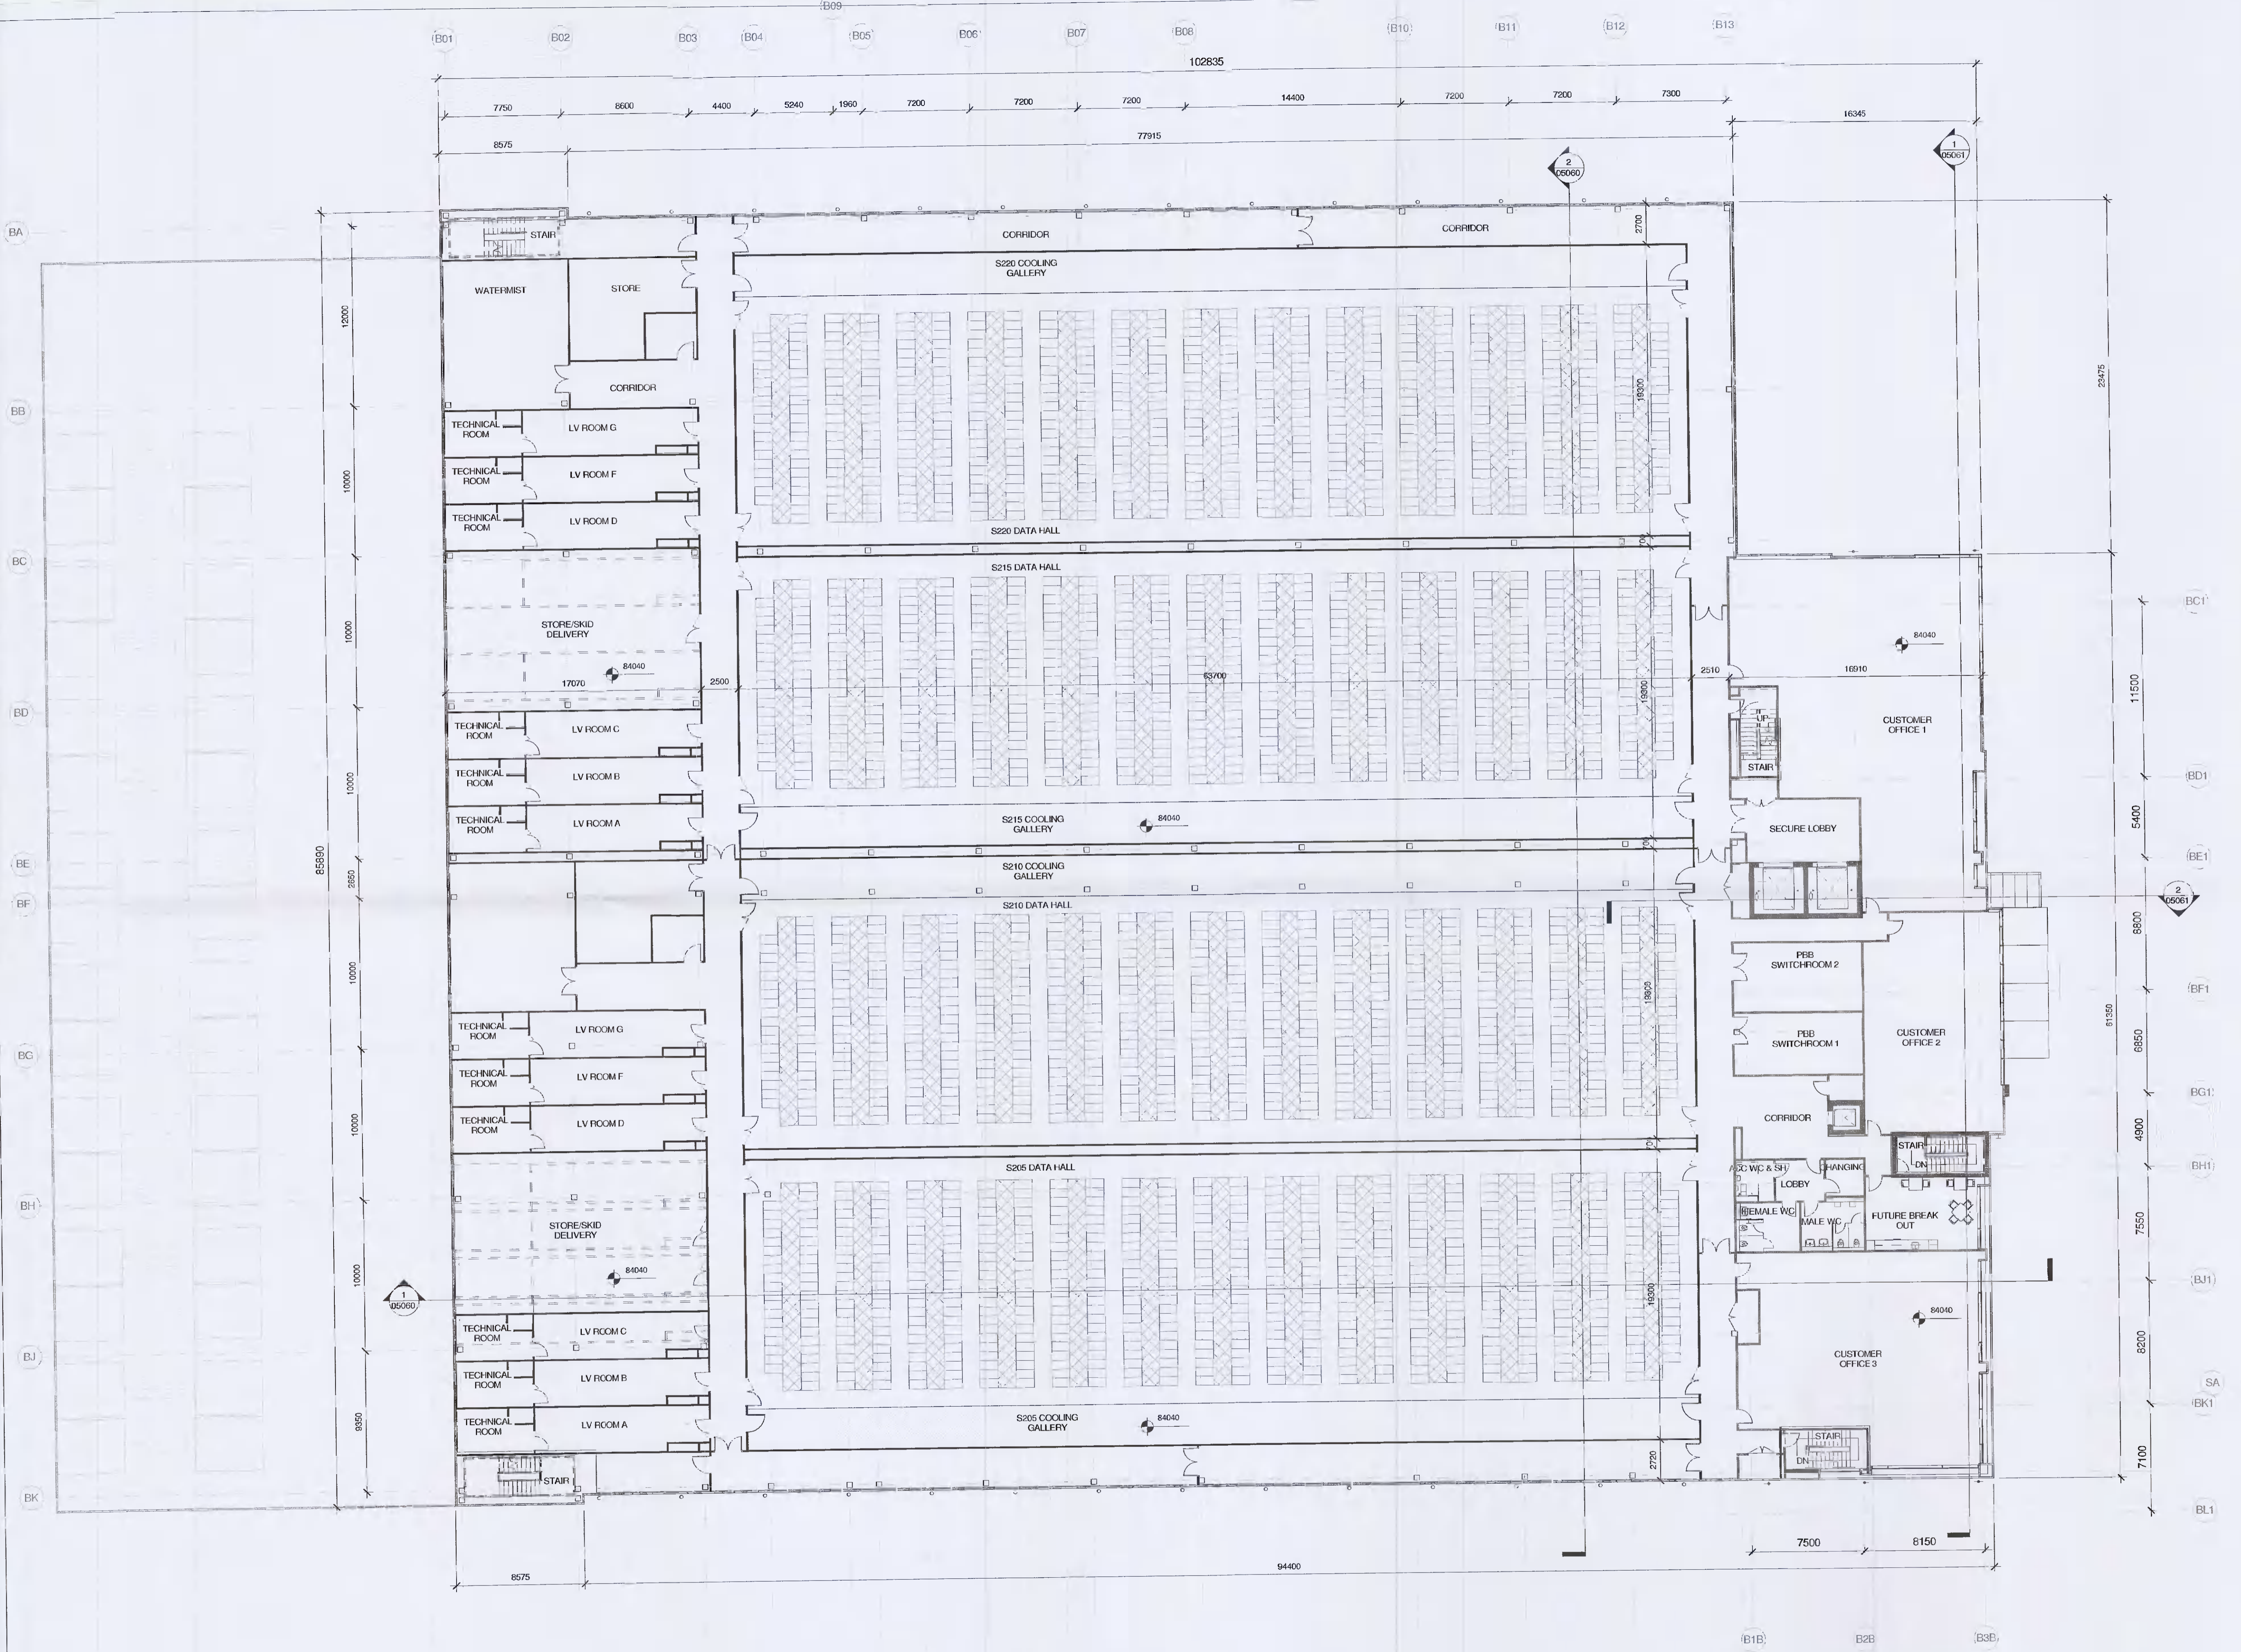
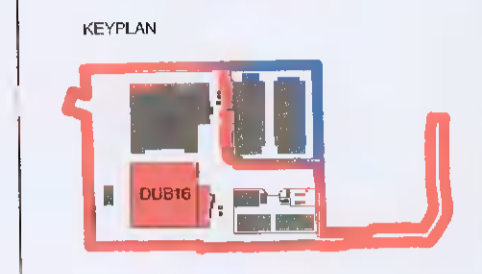


Copyright and ownership of this drawing is vested in RKD Architects, whose prior written consent is required for its use, reproduction or publication in any third party. All rights reserved by the law of copyright and by international copyright conventions are reserved to RKD Architects and may be protected by court proceedings for damages and/or injunctions and costs. RKD Architects' Quality Management Systems are certified to ISO 9001:2015.

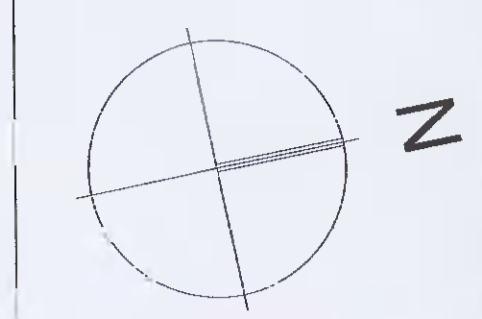

DATA CENTRE BUILDINGS GVA SCHEDULE	
FLUORESC	LED
DUB15	16896 m²
DUB16	16122 m²
BUILDING TOTAL	33018 m²

Rev.	Date	Description
A	2021/07/28	Planning Issue

STATUS	PLANNING
PROJECT	INXN DUB15 & DUB 16
PROJECT ADDRESS	Profile Park, Nangor Road, Clondalkin, Dublin 22
DWG TITLE	DUB16 Proposed First Floor Plan
DWG NO.	IF-DUB16-DTZZ-L1-RKD-LA-A-03052
REV.	STATUS PROJECT NO. 20245
A	SCALE As indicated
DATE 28-06-2021	DEFN KM CHK MK



1 03052 DUB16 - First Floor Plan
1:200