


1 04005 Proposed Contiguous West Elevation 01  
1 : 500

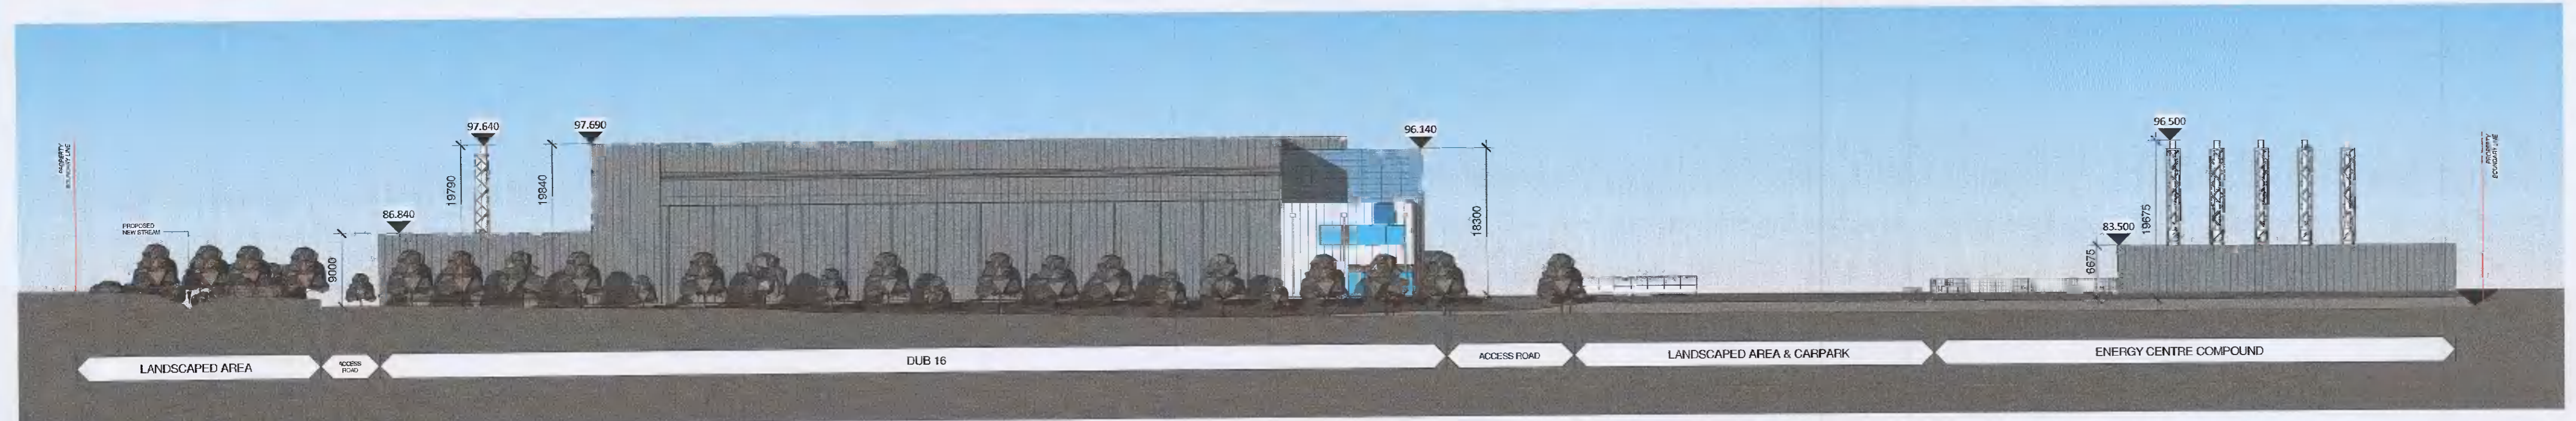

2 04005 Proposed Contiguous West Elevation 02  
1 : 500



3 04005 Proposed Contiguous East Elevation 03  
1 : 500



4 04005 Proposed Contiguous East Elevation 04  
1 : 500

Rev.	Date	Planning Issue	Description
A	2021/07/26	Planning Issue	

STATUS: **PLANNING**

PROJECT: INXN DUB15 & DUB 16

PROJECT ADDRESS: Profile Park, Nangor Road, Clondalkin, Dublin 22

DWG TITLE: Contiguous Elevations - Proposed

DWG NO.: IE-DUBZZ-ZZZZ-ZZ-RKD-DR-A-04005

REV	STATUS	PROJECT NO.
A		20245

SCALE: As indicated

DATE: 28-06-2021 DFM KM CHK MK

**RKD**

50 Norman Road, Dublin 22  
01 454 4444  
info@rkd.ie

4501 1000 1025  
info@rkd.ie  
RKL