
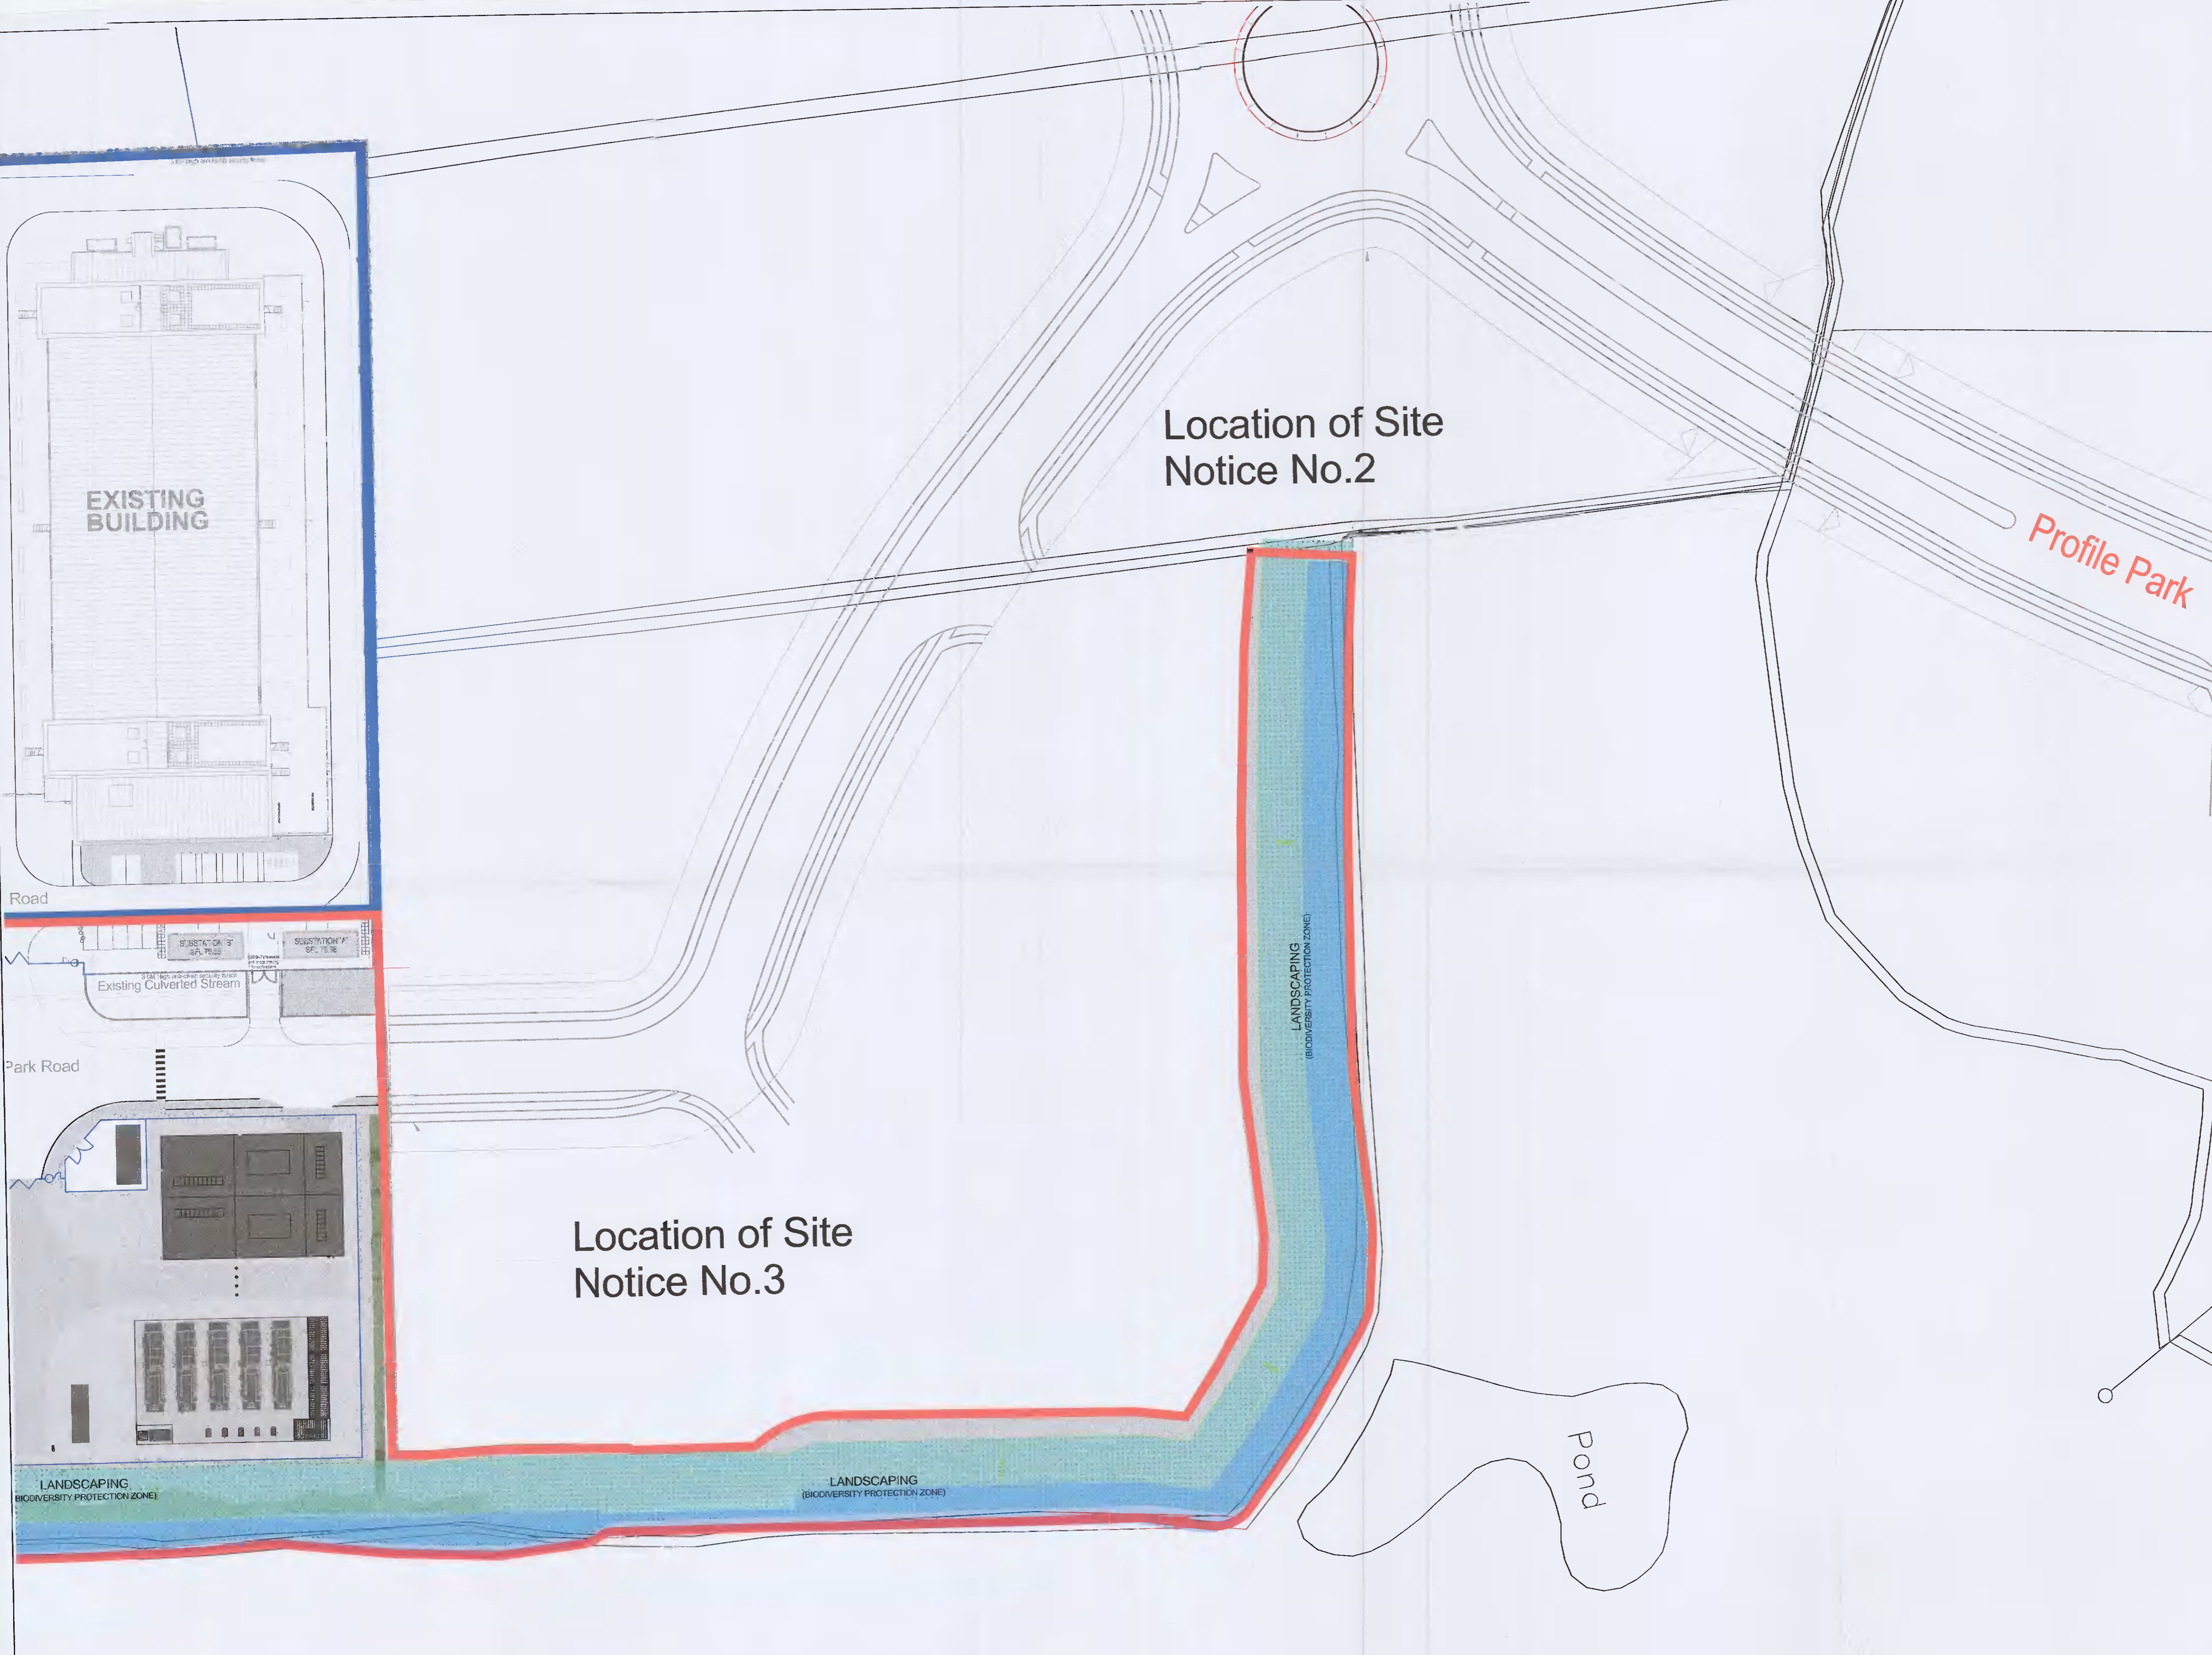


Copyright and ownership of this drawing is vested in RKD Architects, whose prior written consent is required for its use, reproduction or for publication to any third party. All rights reserved by the law of copyright and by international copyright conventions are reserved to RKD Architects and may be protected by court proceedings for damages and/or injunctions and costs. RKD Architects' Quality Management Systems are independently certified to ISO 9001:2015.

Notes

- PROPOSED APPLICATION BOUNDARY
- SITE BOUNDARY  
SITE AREA = 61,810m<sup>2</sup>
- LEGAL LAND OWNERSHIP OF APPLICANT
- 10m HEDGE PROTECTION ZONE - MEASURED FROM TOP OF THE STREAM BANK

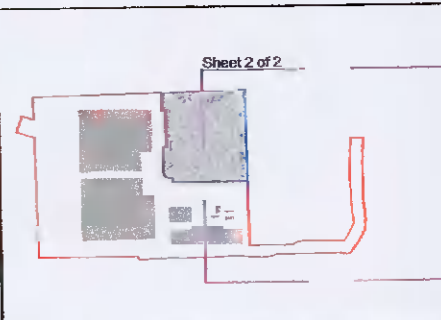

REV	DATE	CHK BY	DESCRIPTION
A	26/07/21	MK	Planning issue

STATUS: **PLANNING**

PROJECT: DUB 15/16

ADDRESS: Profile Park, Co. Dublin

DWG TITLE: Site Plan - Proposed  
Biodiversity - 2 of 2

DWG NO: IE-DUBZZ-STE1-E0-RKD-SU-A-0

REV	PROJECT NO	SCALE
A	20245	1:500 @

DATE: 30.06.2021 DRW: RK CHK: MK

**RKD**

50 Northumberland Rd  
Ballyroge, Dublin 4  
D04 W9P9, Ireland

REG: 1608 1005  
REG: 1608 1005  
REG: 1608 1005