


SITE BOUNDARY OUTLINED IN RED

25 CRANNAGH ROAD

SITE BOUNDARY OUTLINED IN RED

1 Ground Floor - Demolition
PA001/ Scale: 1:100

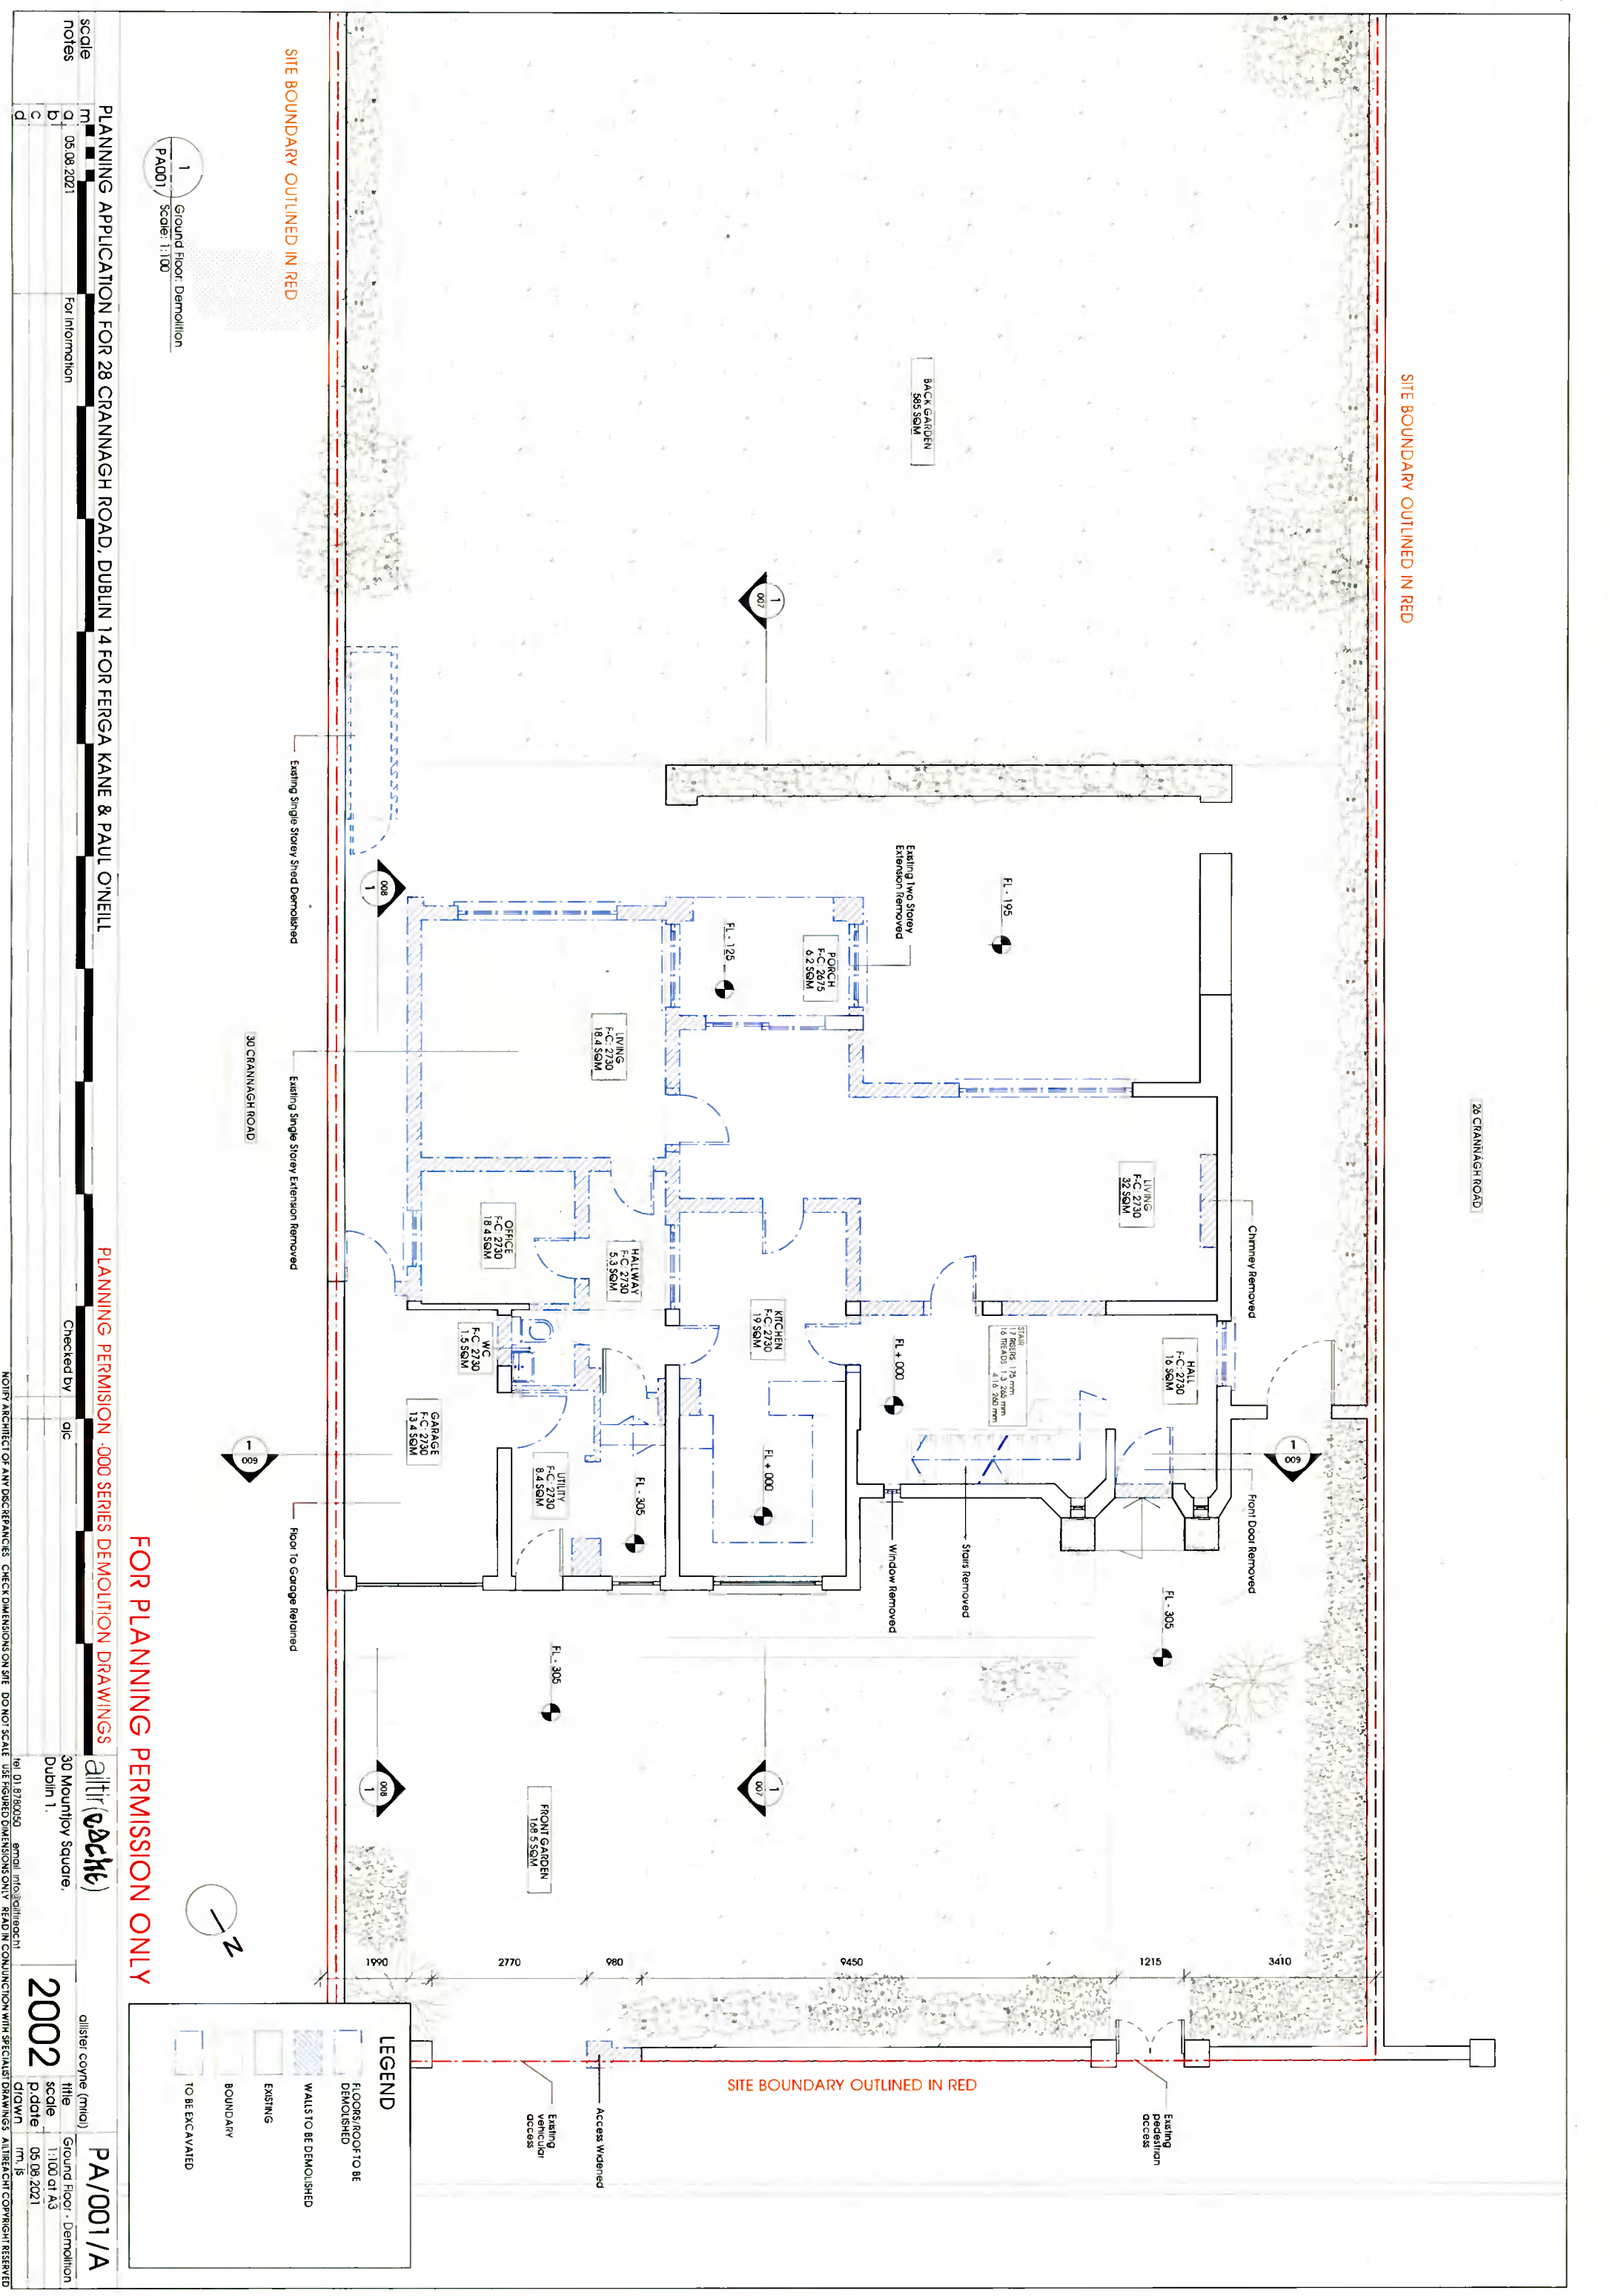

FOR PLANNING PERMISSION ONLY

PLANNING PERMISSION -000 SERIES DEMOLITION DRAWINGS

scale notes

m	05.08.2021	For Information
d		
c		
b		
a		

PLANNING APPLICATION FOR 28 CRANNAGH ROAD, DUBLIN 14 FOR FERGA KANE & PAUL O'NEILL

Checked by: qic

30 Mountray Square, Dublin 1.

PA/001/A

Ground Floor - Demolition

1:100 at A3

05.08.2021

2002

dm, js

© 2002

NOTIFY ARCHITECT OF ANY DISCREPANCIES CHECK DIMENSIONS ON SITE DO NOT SCALE USE FIGURED DIMENSIONS ONLY READ IN CONJUNCTION WITH SPECIALIST DRAWINGS ALL RIGHTS RESERVED


LEGEND

- FLOORS/ROOF TO BE DEMOLISHED
- WALLS TO BE DEMOLISHED
- EXISTING
- BOUNDARY
- TO BE EXCAVATED

28 CRANNAGH ROAD

SITE BOUNDARY OUTLINED IN RED

SITE BOUNDARY OUTLINED IN RED

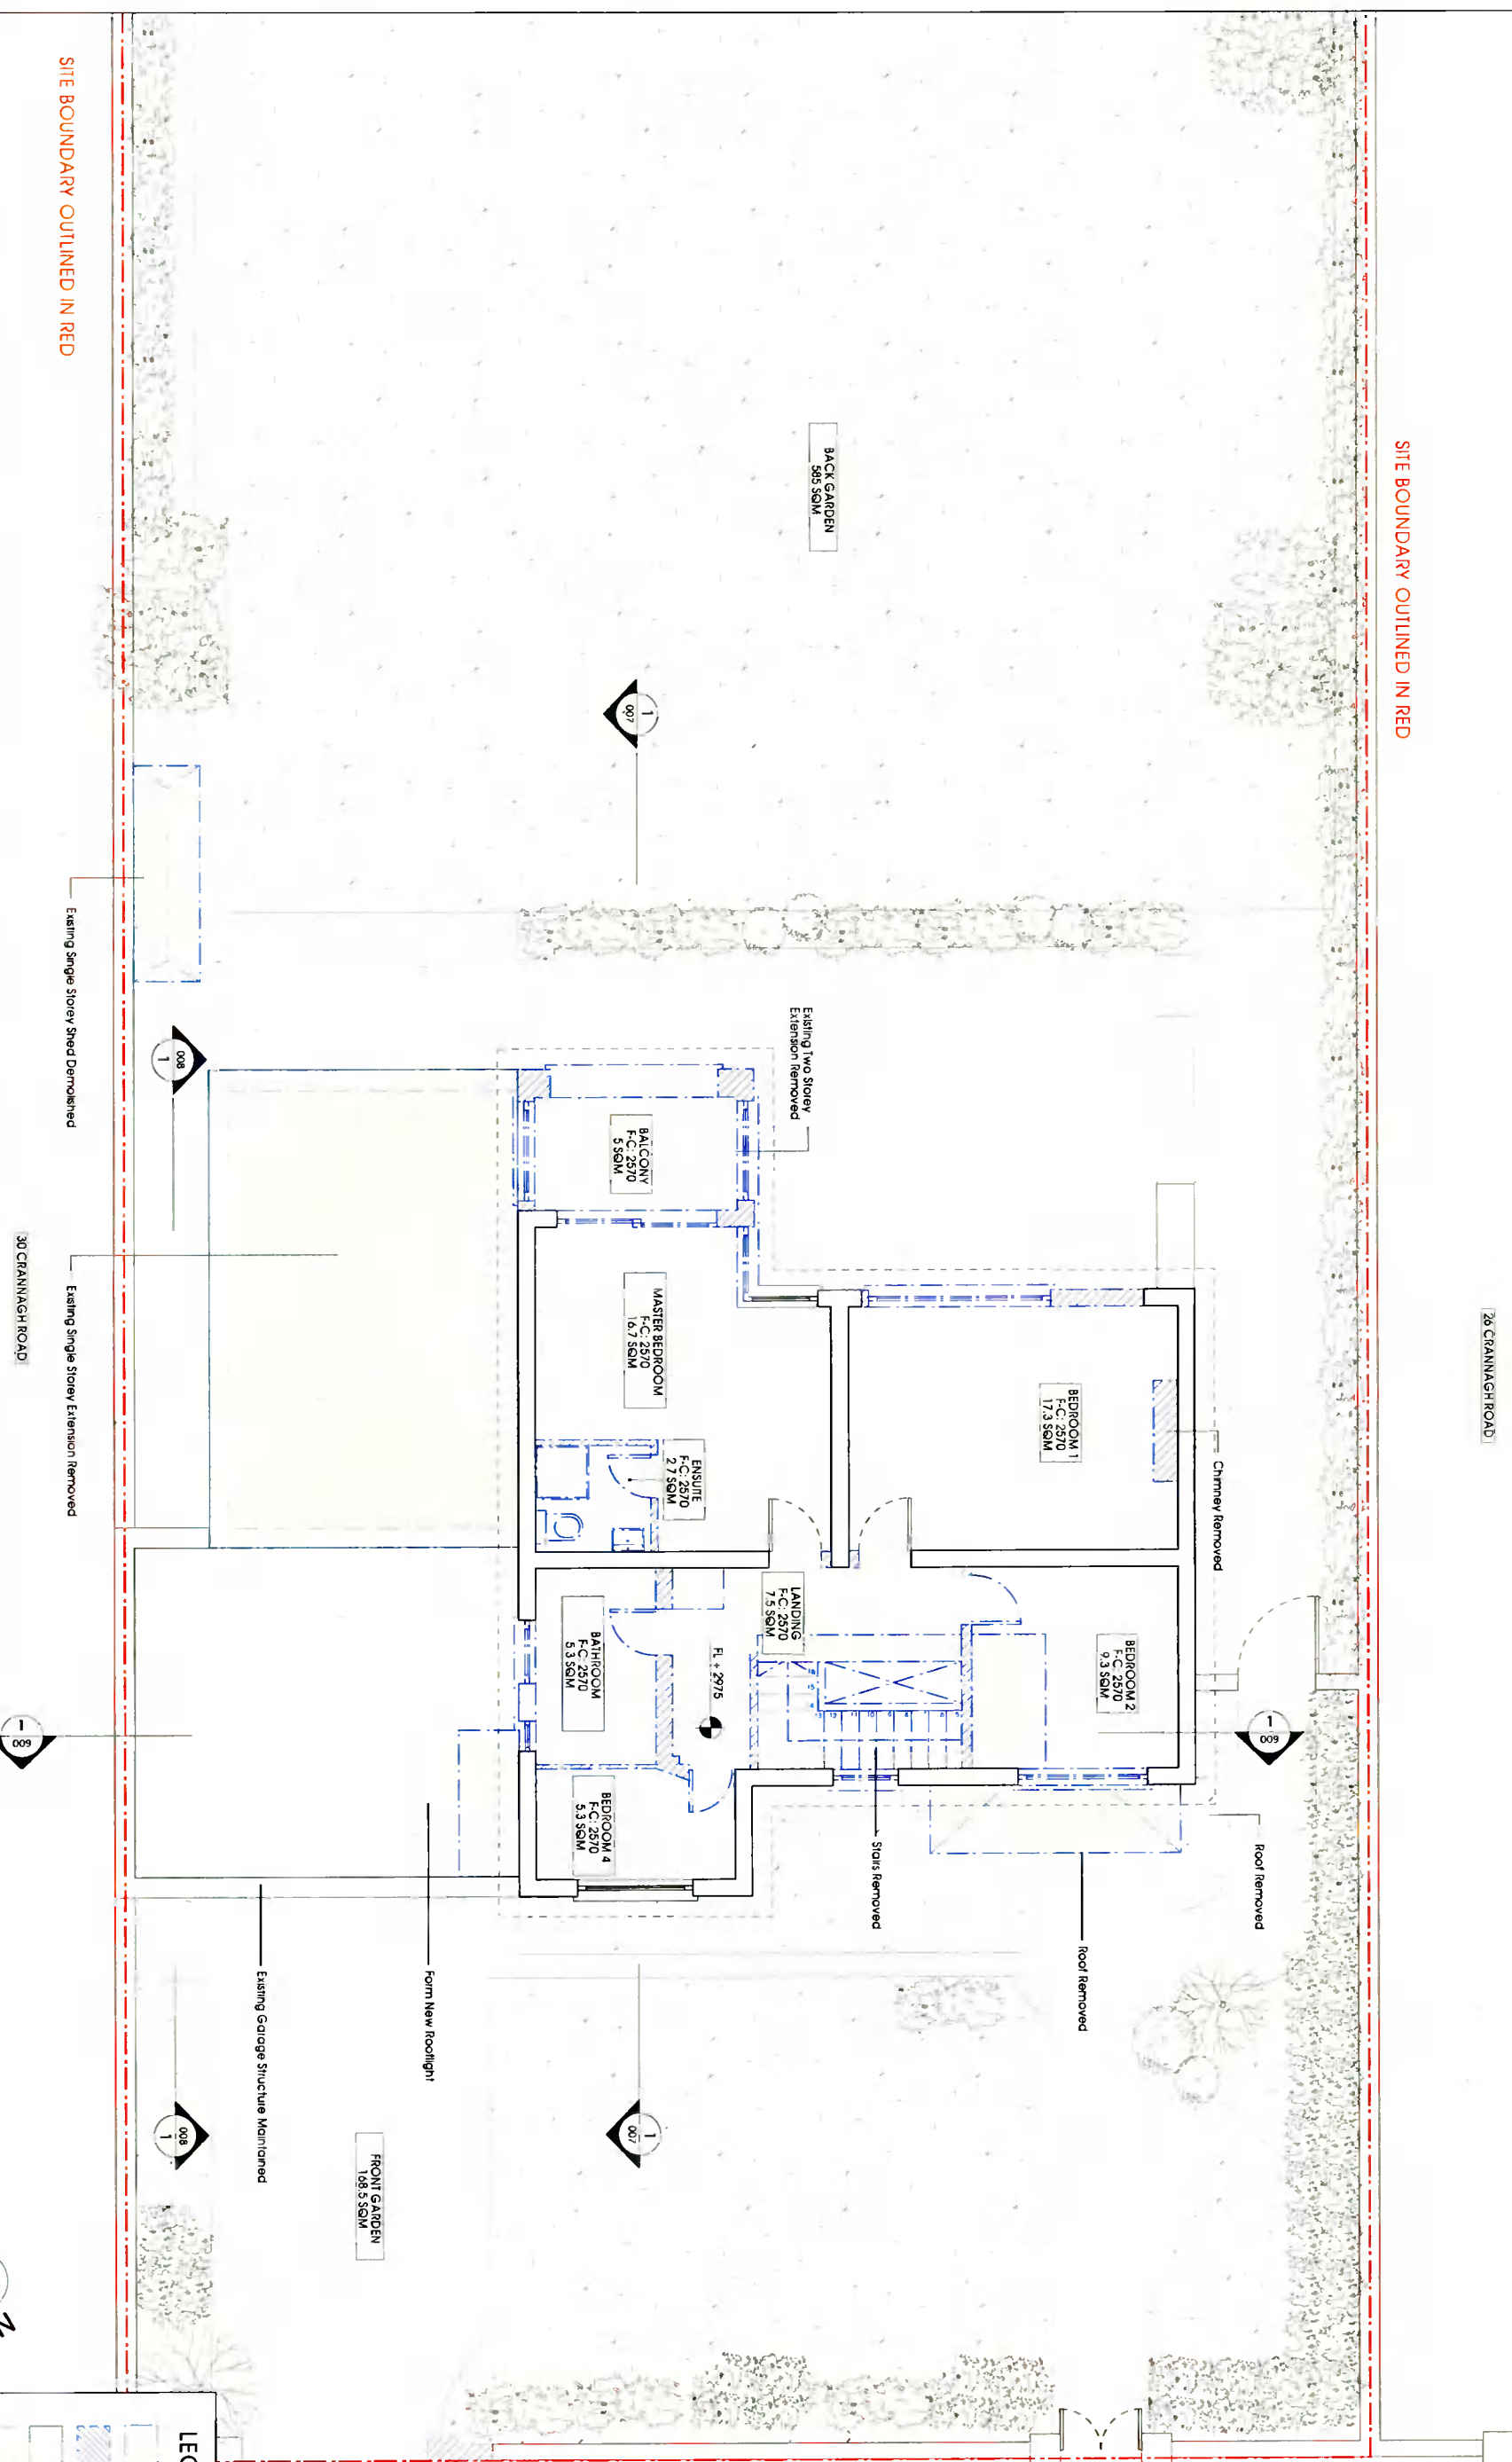

SITE BOUNDARY OUTLINED IN RED



LEGEND	
	FLOORS/ROOF TO BE DEMOLISHED
	WALLS TO BE DEMOLISHED
	EXISTING
	BOUNDARY
	TO BE EXCAVATED

1 First Floor: Demolition
PA002 Scale: 1:100

PLANNING APPLICATION FOR 28 CRANNAGH ROAD, DUBLIN 14 FOR FERGA KANE & PAUL O'NEILL

PLANNING PERMISSION -000 SERIES DEMOLITION DRAWINGS

FOR PLANNING PERMISSION ONLY

scale	m	06.08.2021	For Information	Checked by	qic	olister coyne (mtd)	PA/002/A
notes	d	06.08.2021	For Information	Checked by	qic	30 Mountjoy Square, Dublin 1.	olister coyne (mtd)
	c						title
	b						scale
	a						p.date
	d						drawn
							date
							drawn

NOTIFY ARCHITECT OF ANY DISCREPANCIES CHECK DIMENSIONS ON SITE DO NOT SCALE USE FIGURED DIMENSIONS ONLY READ IN CONJUNCTION WITH SPECIALIST DRAWINGS ALL RIGHTS RESERVED

SITE BOUNDARY OUTLINED IN RED

28 CRANNAGH ROAD

BACK GARDEN
585 SQM

1
007



Existing Two Storey
Extension Removed

Form New Velux Rooflight

Chimney Removed

1
009

Roof Removed

1
007

Form New Rooflight

FRONT GARDEN
188.5 SQM

1
008

Existing Single Storey Shed Demolished

Existing Single Storey Extension Removed

30 CRANNAGH ROAD

1
009

1
009

SITE BOUNDARY OUTLINED IN RED

1
PA003 / Scale: 1:100
Roof Plan - Demolition

FOR PLANNING PERMISSION ONLY

PLANNING PERMISSION -000 SERIES DEMOLITION DRAWINGS

PLANNING APPLICATION FOR 28 CRANNAGH ROAD, DUBLIN 14 FOR FERGA KANE & PAUL O'NEILL

Scale	Notes	Checked by	Scale	Notes
m	a	qic	1:100 or A3	Roof Plan - Demolition
b	b		p.d.date	05.08.2021
c	c		d.d.date	05.08.2021
d	d		ITL	JS

NOTIFY ARCHITECT OF ANY DISCREPANCIES CHECK DIMENSIONS ON SITE DO NOT SCALE USE FIGURED DIMENSIONS ONLY READ IN CONJUNCTION WITH SPECIALIST DRAWINGS ALTIREACH COPYRIGHT RESERVED

LEGEND

- FLOORS/ROOF TO BE DEMOLISHED
- WALLS TO BE DEMOLISHED
- EXISTING
- BOUNDARY
- TO BE EXCAVATED

altireach

30 Mountjoy Square, Dublin 1.

PA/003/A