

LEGEND

[Blue dashed line]	TO BE DEMOLISHED
[Red dashed line]	SITE BOUNDARY & EXTENT OF APPLICATION
[Grey fill]	ADJOINING PROPERTY
[White fill]	EXISTING
[Light grey fill]	NEW WORKS
[Green outline]	OUTLINE OF NEW WORKS

1 Front Elevation: Proposed
 PA106 / Scale: 1:100

FOR PLANNING PERMISSION ONLY

PLANNING APPLICATION FOR RENOVATION AND EXTENSION OF 28 CRANNAGH ROAD, DUBLIN 14 FOR FERGA KANE AND PAUL O'NEILL

PLANNING PERMISSION - SERIES 100

PA106/A

alister covne (miall) alister@covne.ie

30 Mountjoy Square, Dublin 1.

2002


Front Elevation
 scale 1:100 at A3
 p.date 05.08.2021
 DRAWN by JS

scale m
 notes a b c d

1 For Approval

Checked by a/c

NOTIFY ARCHITECT OF ANY DISCREPANCIES - CHECK DIMENSIONS ON SITE - DO NOT SCALE USE FIGURED DIMENSIONS ONLY. READ IN CONJUNCTION WITH SPECIALIST DRAWINGS. ALL RIGHTS RESERVED

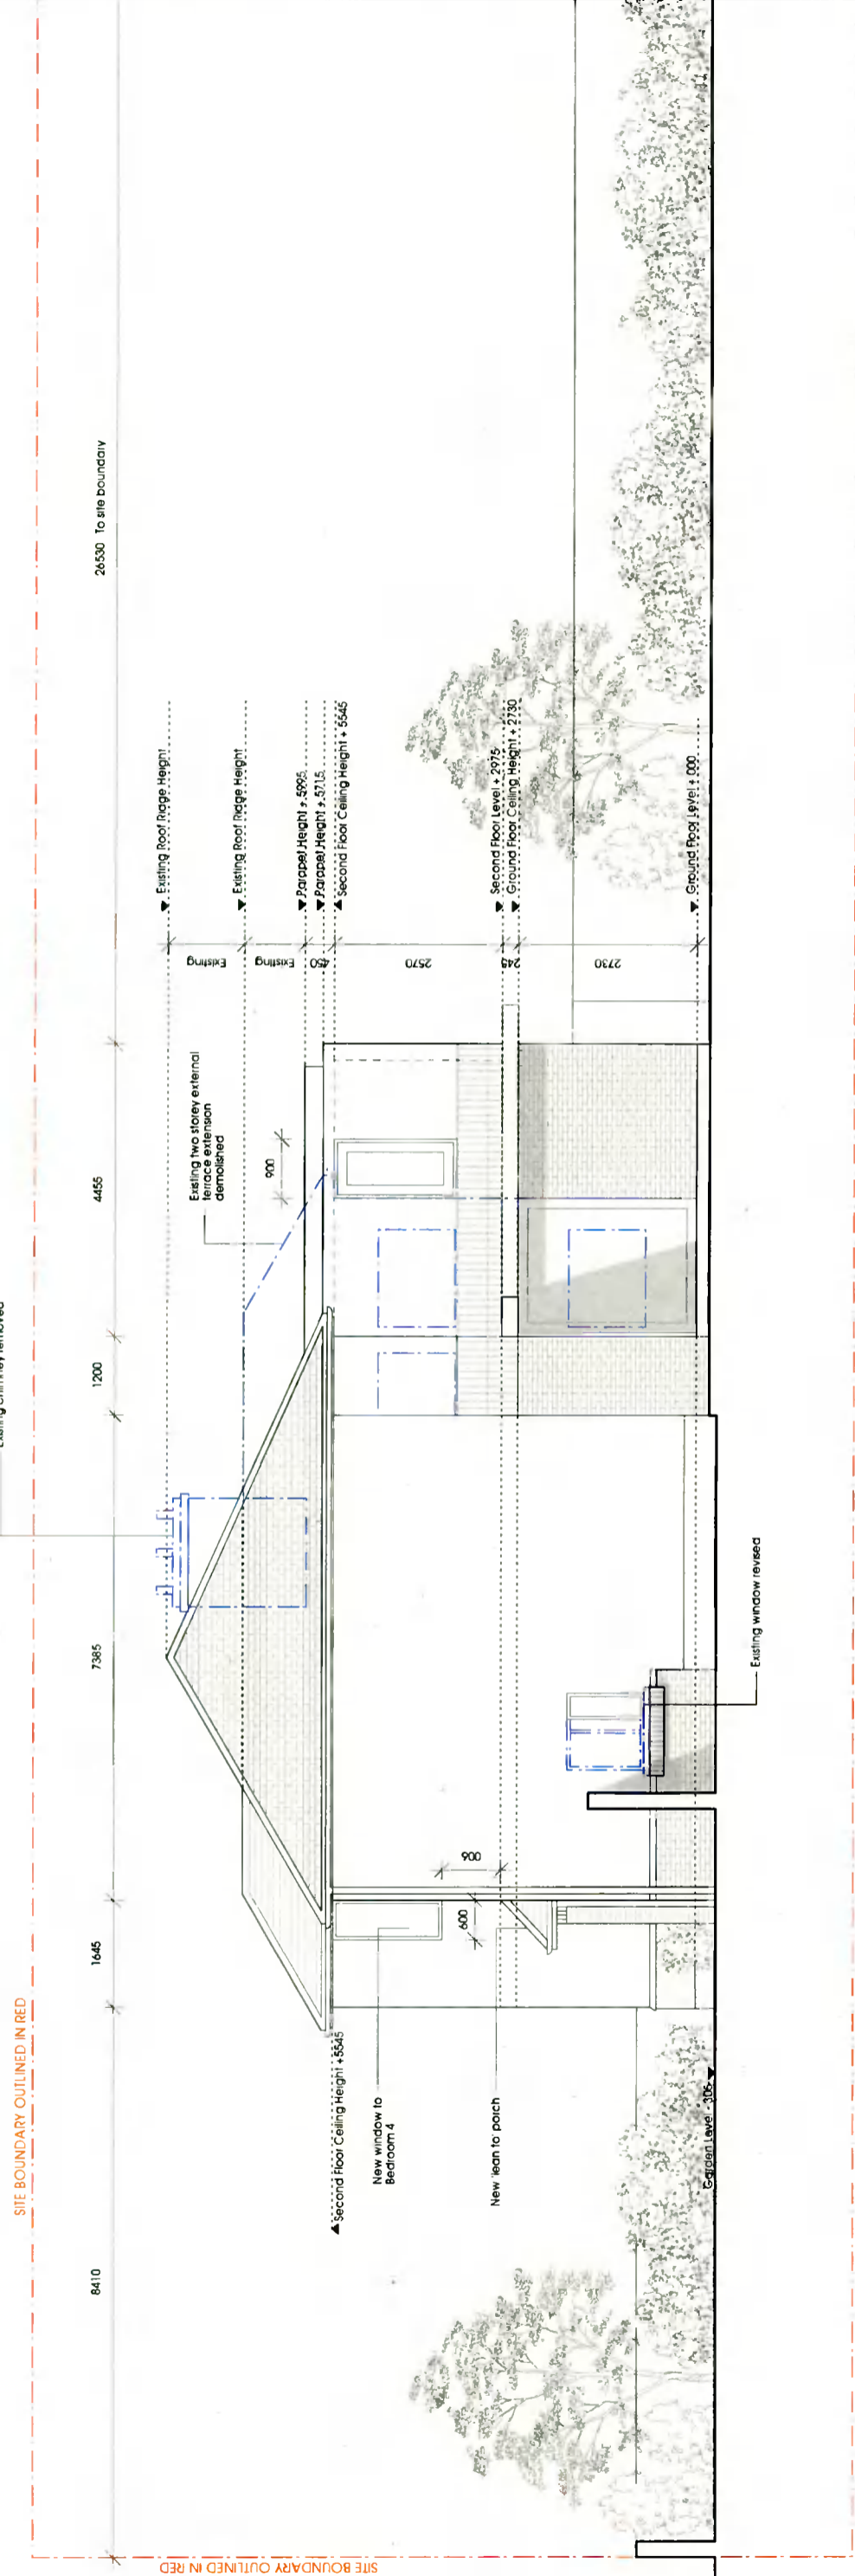

LEGEND

[Blue dashed line]	TO BE DEMOLISHED
[Red dashed line]	SITE BOUNDARY & EXTENT OF APPLICATION
[Grey fill]	ADJOINING PROPERTY
[White fill]	EXISTING
[Light grey fill]	NEW WORKS
[Green outline]	OUTLINE OF NEW WORKS

1 West Elevation: Proposed
PA 108 Scale: 1:100

FOR PLANNING PERMISSION ONLY

PLANNING APPLICATION FOR RENOVATION AND EXTENSION OF 28 CRANNAGH ROAD, DUBLIN 14 FOR FERGA KANE AND PAUL O'NEILL

aitir (architect) 30 Mountjoy Square, Dublin 1. Tel: 01 8780050 email: info@aitir.ie

PA/108/A

client: cayne (mial) title: West Elevation
scale: 1:100 at A3 p. date: 05.08.2021
DRAWN: jr. js

2002

Checked by: oic

NOTIFY ARCHITECT OF ANY DISCREPANCIES - CHECK DIMENSIONS ON SITE - DO NOT SCALE - USE FIGURED DIMENSIONS ONLY - READ IN CONJUNCTION WITH SPECIALIST DRAWINGS. ALL RIGHTS RESERVED

SITE BOUNDARY OUTLINED IN RED


26530 To site boundary

12190

2495

8410

SITE BOUNDARY OUTLINED IN RED

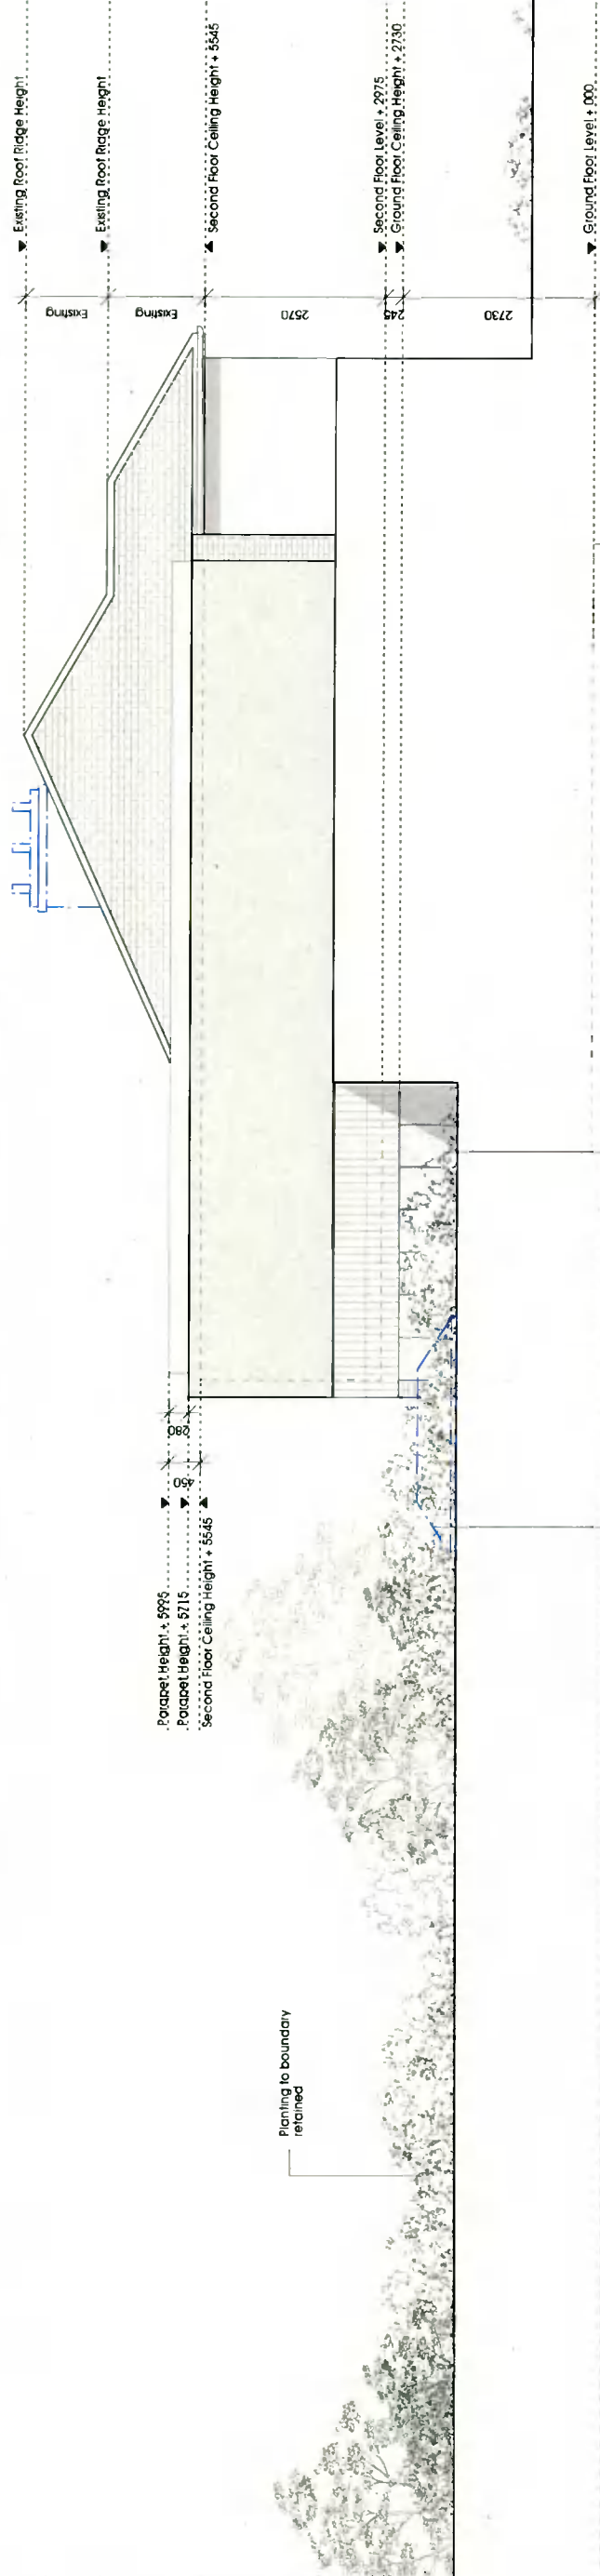

Parapet Height + 5995
Parapel Height + 5715
Second Floor Ceiling Height + 5545

Planting to boundary retained

Shed demolished & boundary planting infilled

New extension and door to storage area beyond

SITE BOUNDARY OUTLINED IN RED

1 East Elevation: Proposed
PA 109 Scale: 1:100

LEGEND

[Blue dashed line]	TO BE DEMOLISHED
[Red dashed line]	SITE BOUNDARY & EXTENT OF APPLICATION
[Grey fill]	ADJOINING PROPERTY
[White fill]	EXISTING
[Light grey fill]	NEW WORKS
[Green outline]	OUTLINE OF NEW WORKS

FOR PLANNING PERMISSION ONLY

PLANNING APPLICATION FOR RENOVATION AND EXTENSION OF 28 CRANNAGH ROAD, DUBLIN 14 FOR FERGA KANE AND PAUL O'NEILL

alister coyne (m) alir@alir.ie

30 Mountjoy Square, Dublin 1. Tel: 01 8780050. Email: info@alir.ie

PA 109/A

scale: a 05.08.2021 b c d

notes: For Approval

Checked by: ojc

2002

scale: 1:100 at A3

date: 05.08.2021

DRAWN BY: JJS

NOTIFY ARCHITECT OF ANY DISCREPANCIES. CHECK DIMENSIONS ON SITE. DO NOT SCALE. USE FIGURED DIMENSIONS ONLY. READ IN CONJUNCTION WITH SPECIALIST DRAWINGS. ALL RIGHTS RESERVED.