

DRAINAGE LEGEND	
FAU	FOUL AIRMISTING JUNCTION
FR	FOUL REVEAL RUNS
SWA	SURFACE WATER ARMSTRONG JUNCTION
SR	SURFACE SERVICE RUNS
TS	TRAP STANDARDS
TO	TWO WAY (200) OUTLET
AC	ACCESS POINT HEX DRAIN WITH ASSOCIATED ACCESS JOINTS

NOTE: CCTV survey to be placed as a stand alone item on commencement and completion of drainage works.

**FOR PLANNING PERMISSION ONLY**

Planning Application for Renovation and Extension of 28 Crannagh Road, Dublin 14 for Ferga Kane and Paul O'Neill  
 Scale: 1:100  
 Date: 05.08.2021  
 Checked by: a/c  
 For Approval:

1 First Floor, Drainage  
 PA202 Scale: 1:100

26 CRANNAGH ROAD  
 30 CRANNAGH ROAD

Planning Permission - Series 200 Drainage Drawings  
 airtir (oacht)


2002  
 30 Mountjoy Square, Dublin 1.  
 Title: First Floor - Drainage  
 Scale: 1:100 at A3  
 Date: 05.08.2021  
 DWG No: 15

PA/202/A  
 airtir/coyne (mtd)

NOTIFY ARCHITECT OF ANY DISCREPANCIES - CHECK DIMENSIONS ON SITE DO NOT SCALE USE FIGURED DIMENSIONS ONLY READ IN CONJUNCTION WITH SPECIALIST DRAWINGS. ALL RIGHTS RESERVED.

26 CRANNAGH ROAD

CRANNAGH ROAD

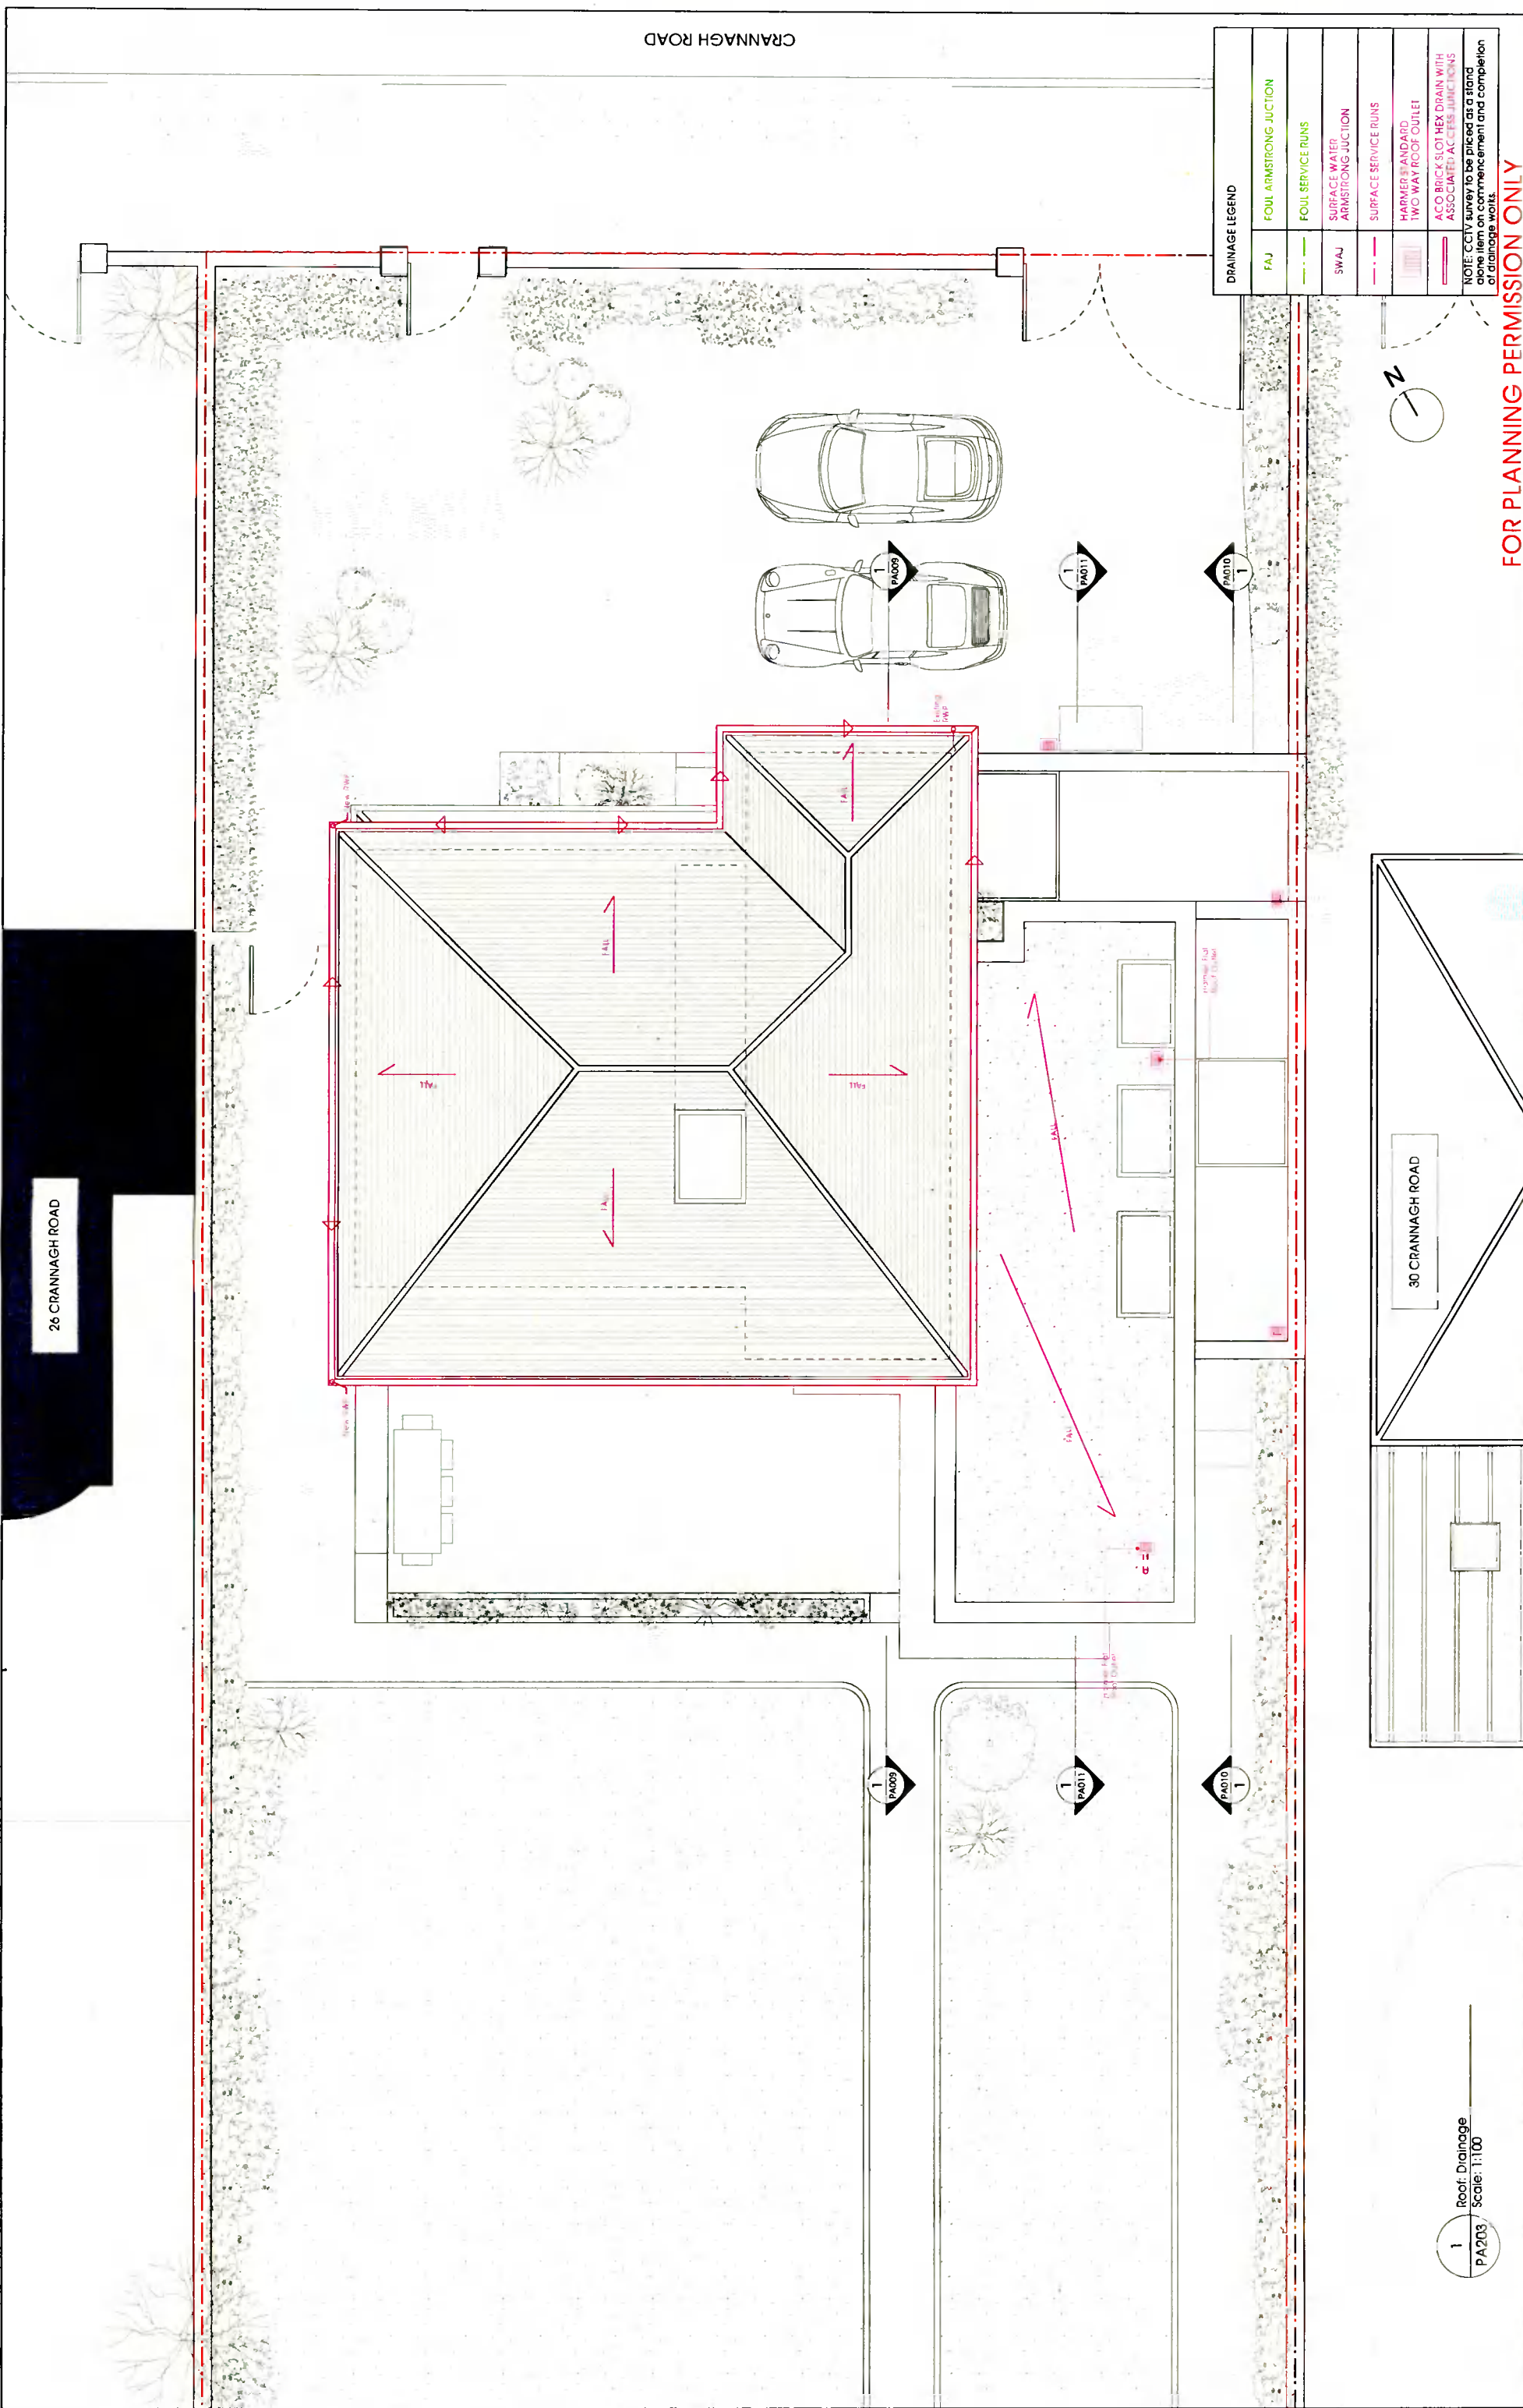

DRAINAGE LEGEND	
FAU	FOUL ARMSTRONG JUNCTION
SWAJ	FOUL SERVICE RUNS
---	SURFACE WATER ARMSTRONG JUNCTION
---	SURFACE SERVICE RUNS
---	HARMER'S STANDARD TWO WAY ROOF OUTLET
---	ACO BRICK SLOT HEX DRAIN WITH ASSOCIATED ACCESS JUNCTIONS

NOTE: CCTV survey to be placed as a stand alone item on commencement and completion of drainage works.

FOR PLANNING PERMISSION ONLY

alister coyne (mriai) **PA/203/A**

title: Roof Plan - Drainage  
 scale: 1:100 at A3  
 p.date: 05.08.2021  
 DRAWN: (m, js)

**2002**

30 Mountjoy Square, Dublin 1.

tel: 01.8760050 email: info@alistercoyne.com

alistercoyne

PLANNING PERMISSION - SERIES 200 DRAINAGE DRAWINGS

Checked by: a/c

1 Roof Drainage  
 PA203, Scale: 1:100

PLANNING APPLICATION FOR RENOVATION AND EXTENSION OF 28 CRANNAGH ROAD, DUBLIN 14 FOR FERGA KANE AND PAUL ONEILL

scale: m  
 notes: a 05.08.2021  
 b  
 c  
 d

NOTIFY ARCHITECT OF ANY DISCREPANCIES CHECK DIMENSIONS ON SITE DO NOT SCALE USE FIGURED DIMENSIONS ONLY READ IN CONJUNCTION WITH SPECIALIST DRAWINGS. AT/REACH COPYRIGHT RESERVED