


SITE APPLICATION AREA: 239.55 M2

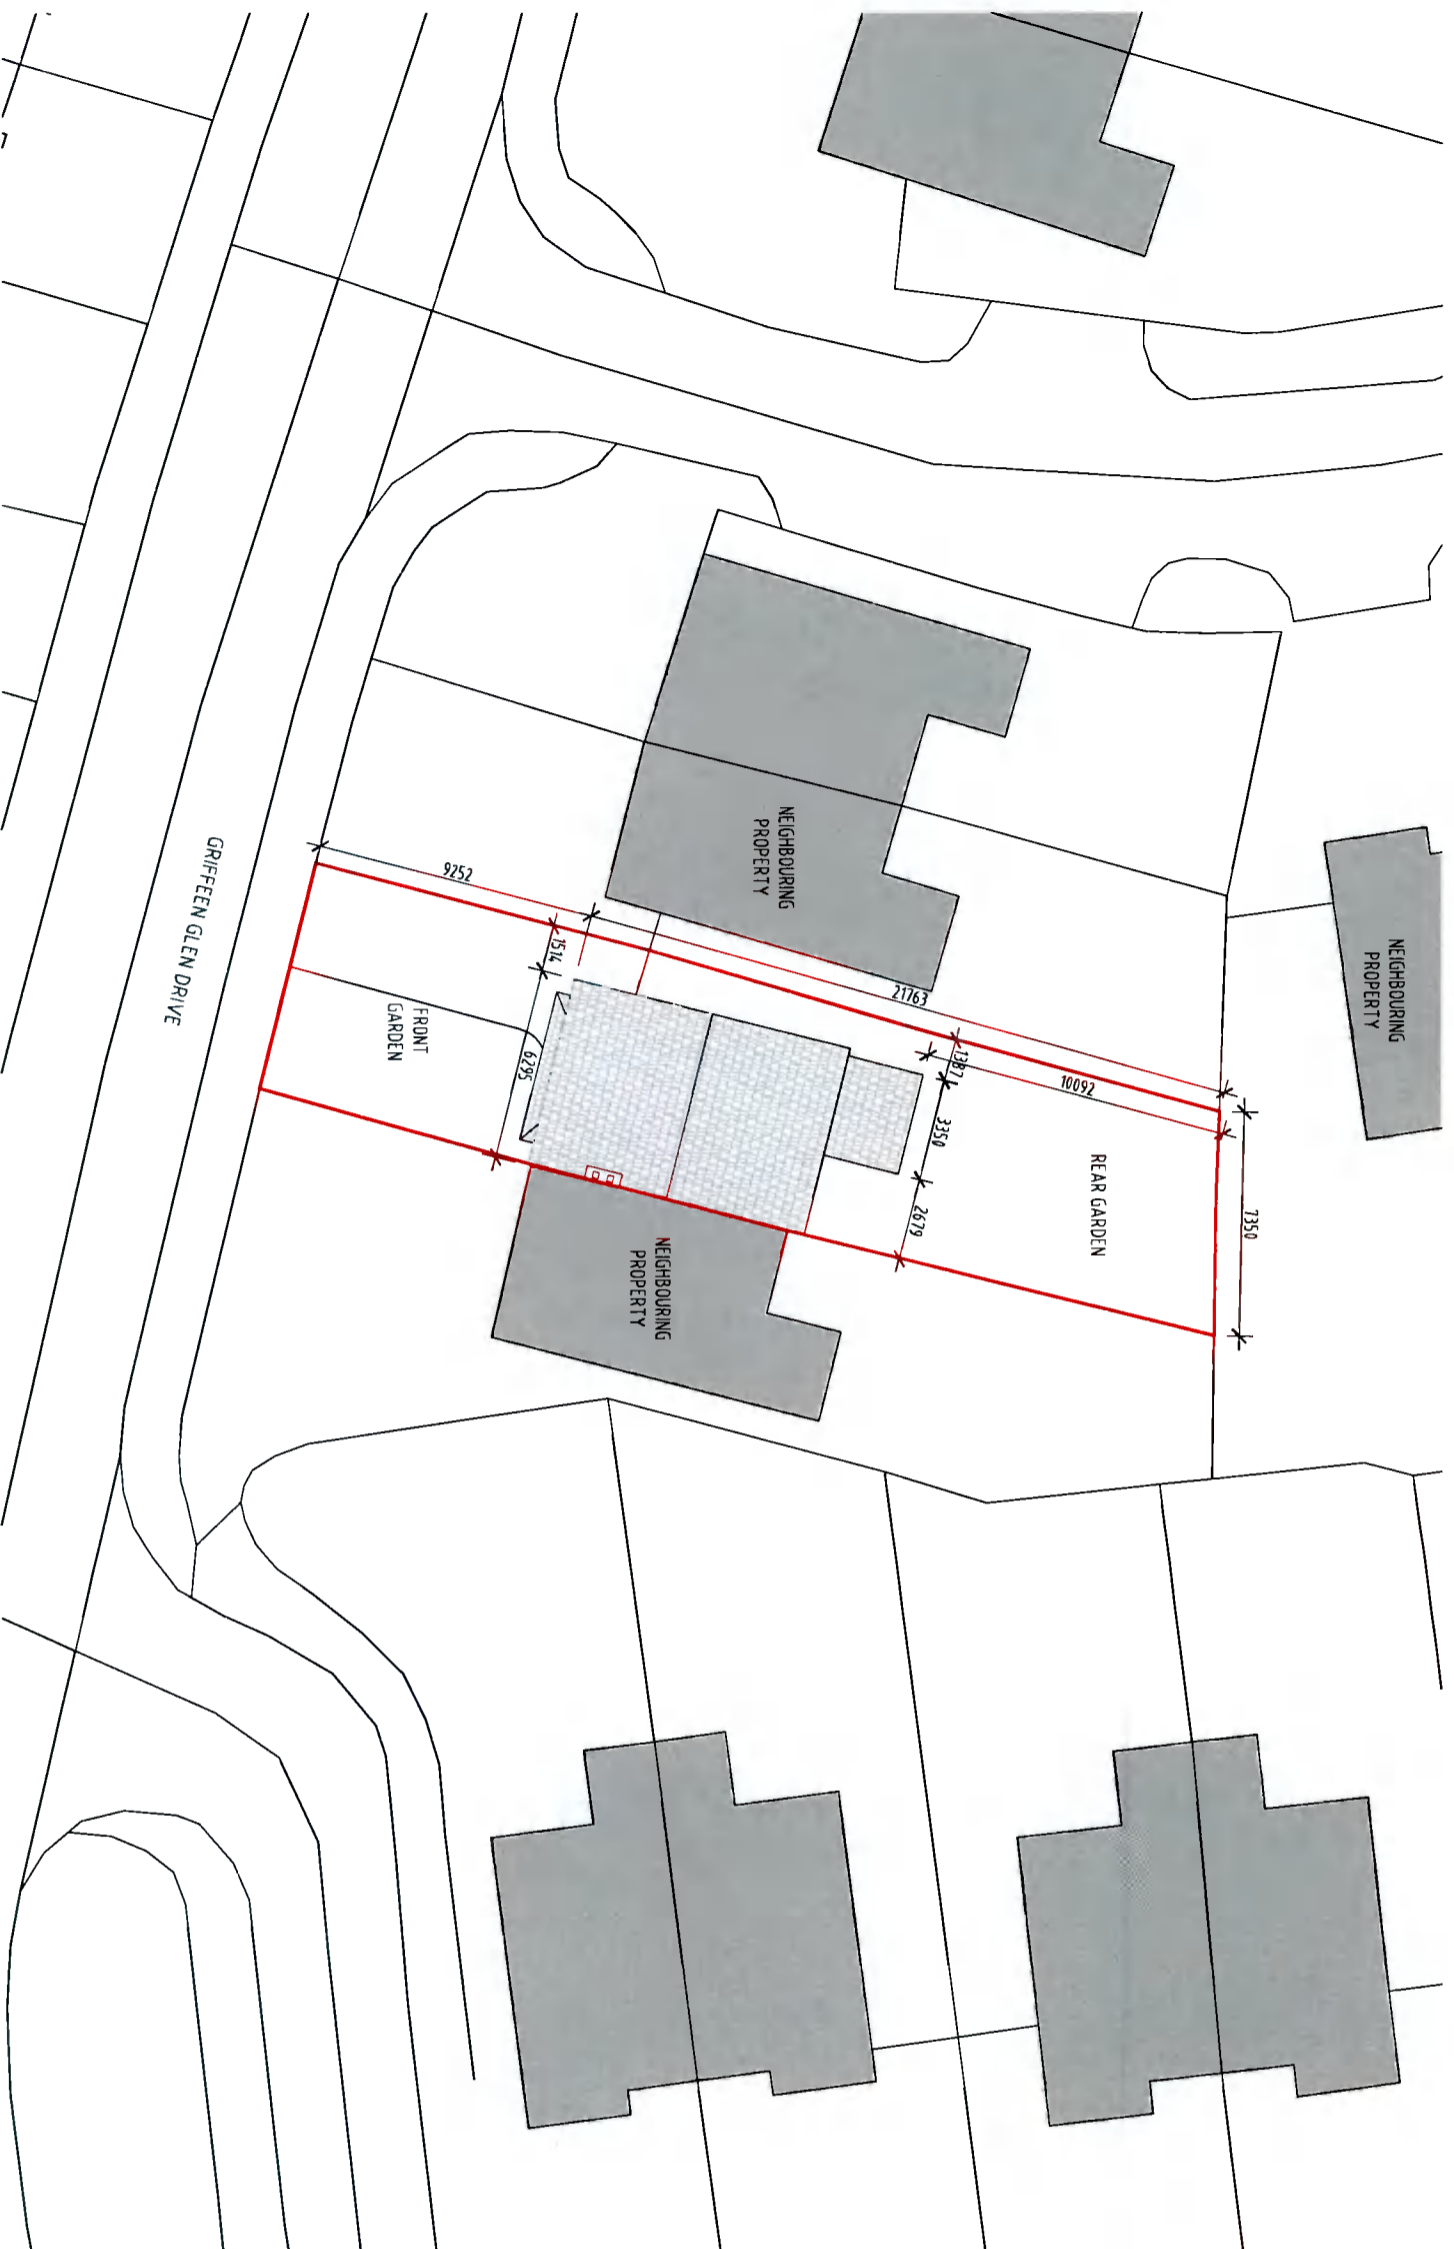

Existing Site Plan

Scale 1:500

Revision	Date	Amendment
A	26/07/2021	Issue for Planning

Author	Client
CT	Mridul Sharma
Author:	Checked:
C. Tlatahui	G. Veeran
Stage:	Status
Planning	Issue
Page Size	Date
A3	May 2021

Project	Drawing
Change of Use Application No. 4, Griffeen Glen Drive, Lucan, Co. Dublin	Site Drawings Existing Site Plan
Project No.	Drawing No.
21038	PL-002
Scale	Revision
As shown	A

Dublin Office
 23 Fitzwilliam Square
 Dublin 2 • Ireland
 Telephone: +353 (0)1 524 0228
 Email: info@equator-architects.ie

London Office
 27 Old Gloucester Street
 London • WC1N 3AX
 Telephone: +44 (0)208 099 1901

**P L A N N I N G
 E Q U A T O R
 a r c h i t e c t s**
 master-planners project managers
www.equator-architects.ie

A member of
Equator European Architects

The general contractor is responsible for the verification of all dimensions on site and the architect is to be informed of any discrepancy. This drawing is copyright and should not be reproduced without written permission of Equator Architects Limited. DD NOT SCALE off this drawing.