


Proposed South Elevation  
Scale 1:100

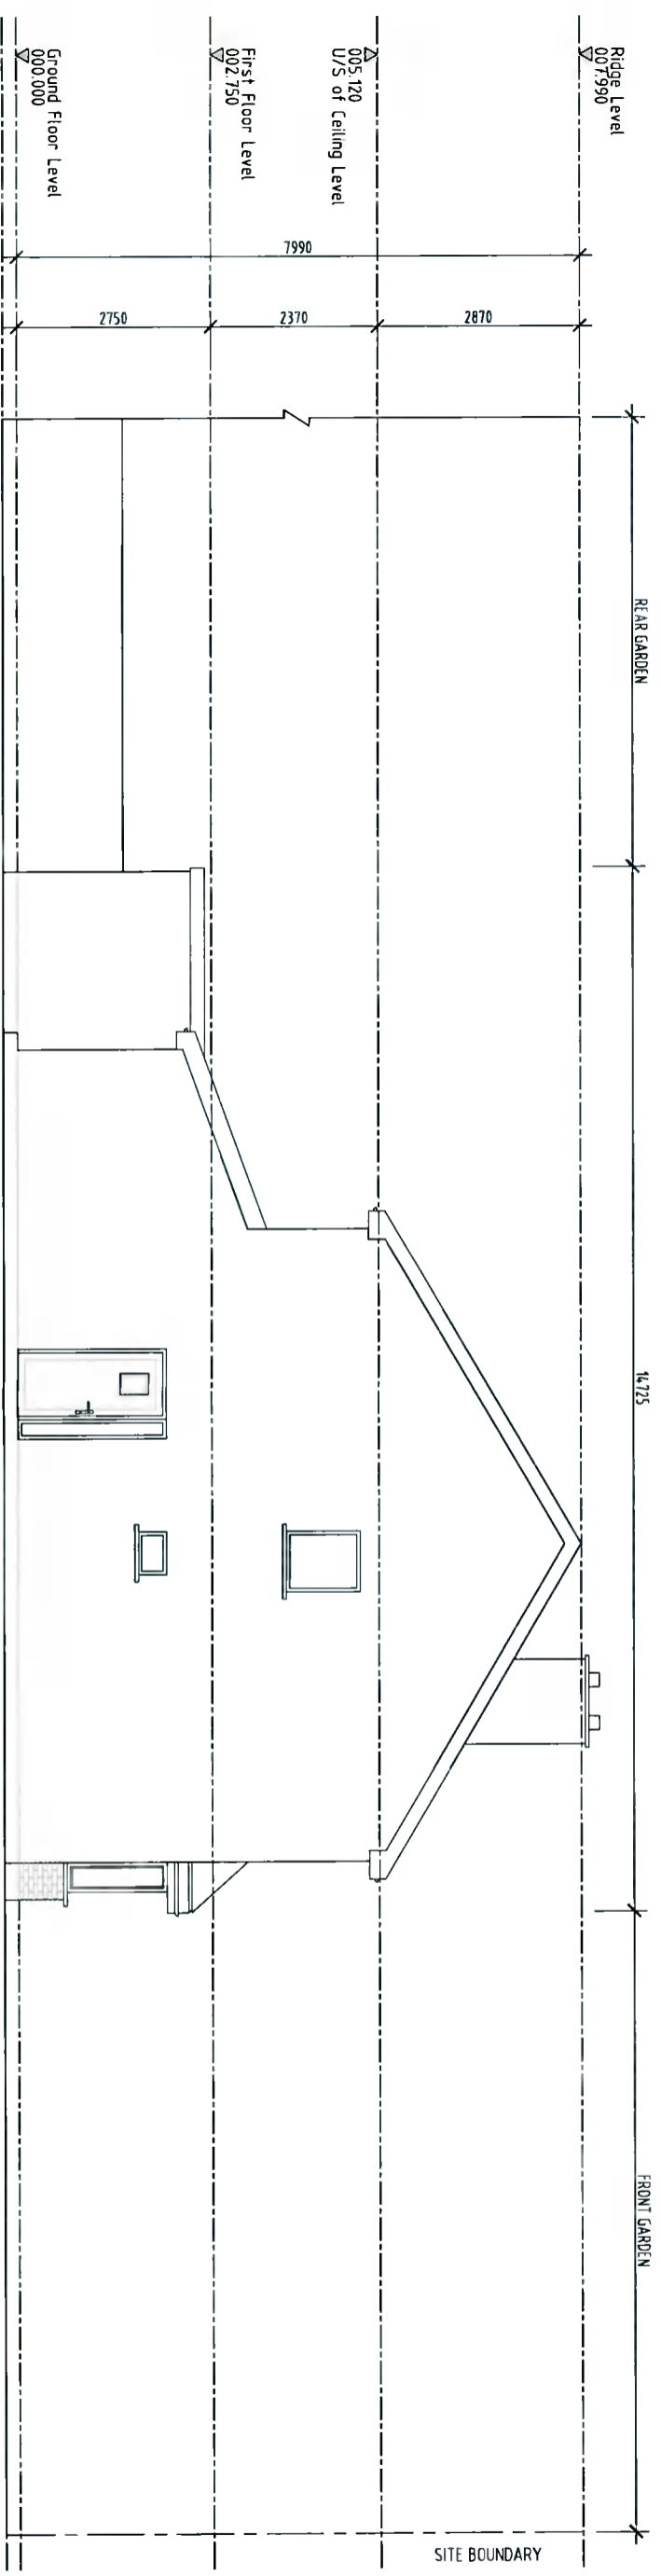

Proposed West Elevation  
Scale 1:100

Revision	Date	Amendment	Author
A	26/07/2021	Issue for Planning	CI


Client	Mridul Sharma	Checked:	G Veeran
Author:	C. Tlatehji	Status	Issue
Stage	Planning	Date:	May 2021
Page Size:	A3	The general contractor is responsible for the verification of all dimensions on site and the architect is to be informed of any discrepancy. This drawing is copyright and should not be reproduced without written permission of Equator Architects Limited. DD-NOT SCALE of this drawing.	

Project	Change of Use Application No.4, Griffeen Glen Drive, Lucan, Co. Dublin
Drawing	Site Drawings Proposed S & W Elevations
Project No.	21038
Scale	As shown
Drawing No.	PL-301
Revision	A


**Dublin Office**  
23 Fitzwilliam Square  
Dublin 2, Ireland  
Telephone: +353 (0)1 524 0228  
Email: info@equator-architects.ie

**London Office**  
27 Old Gloucester Street  
London - WC1N 3AX  
Telephone: +44 (0)208 099 1901

**P L A N N I N G**  
**E Q U A T O R**  
a r c h i t e c t s  
master-planners project managers  
www.equator-architects.ie  
A member of  
Equator European Architects

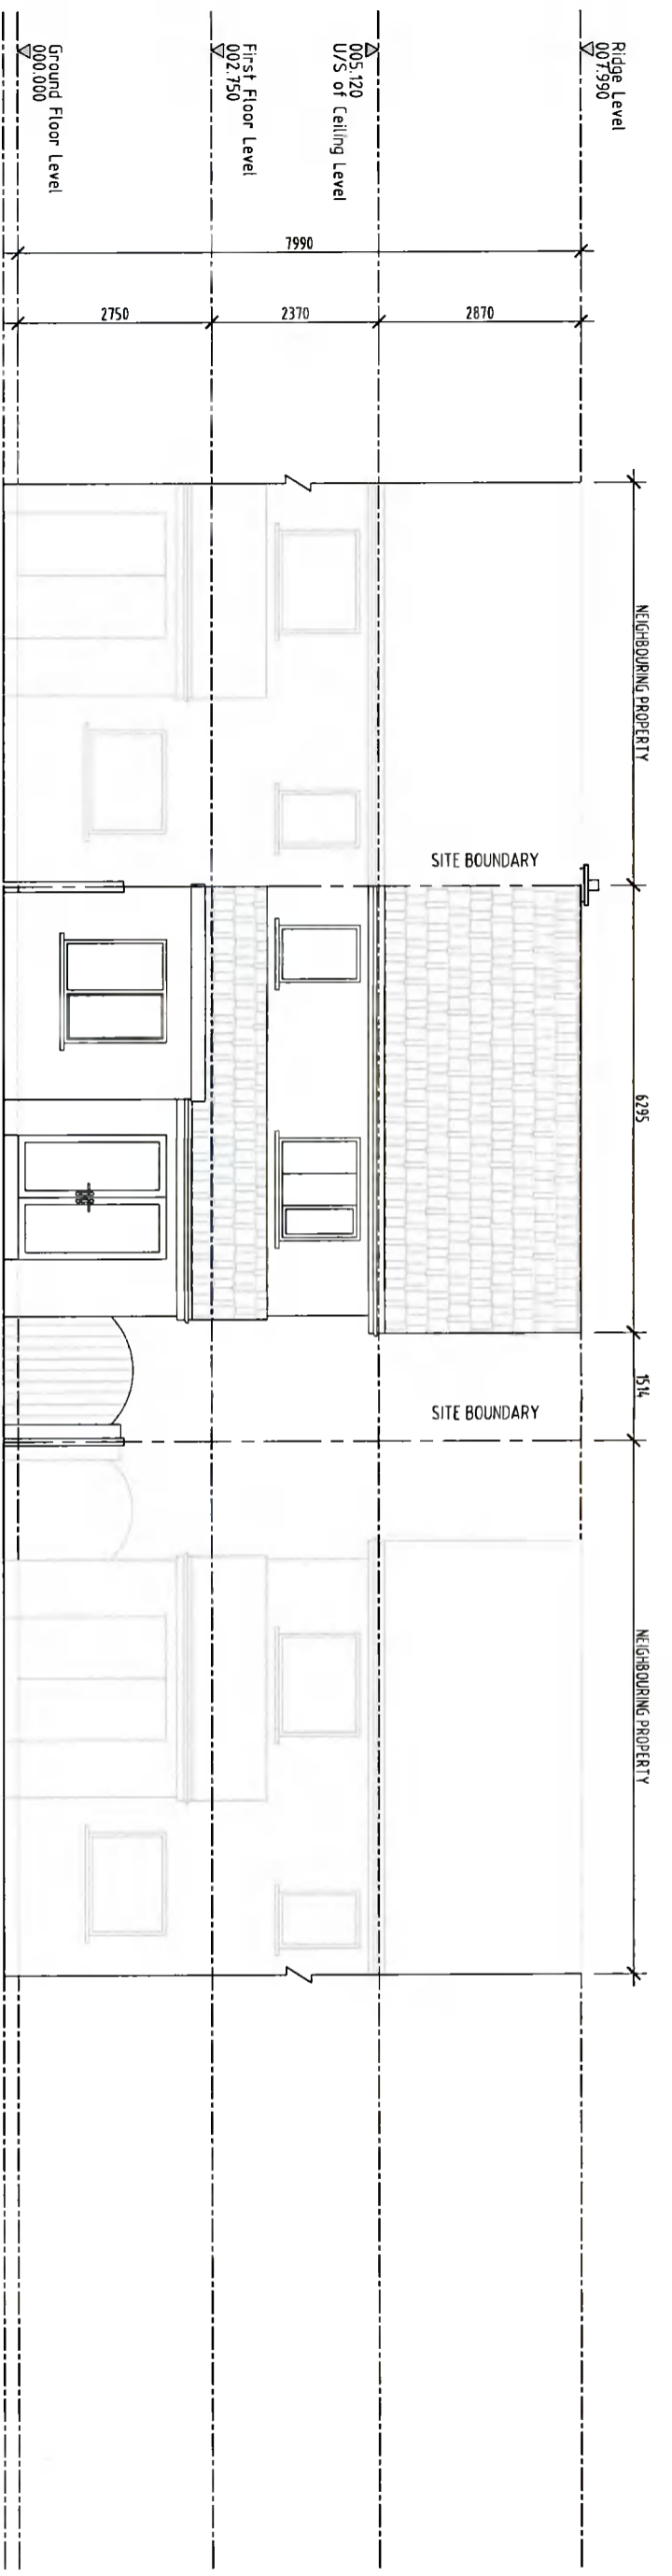

Proposed North Elevation  
Scale 1:100

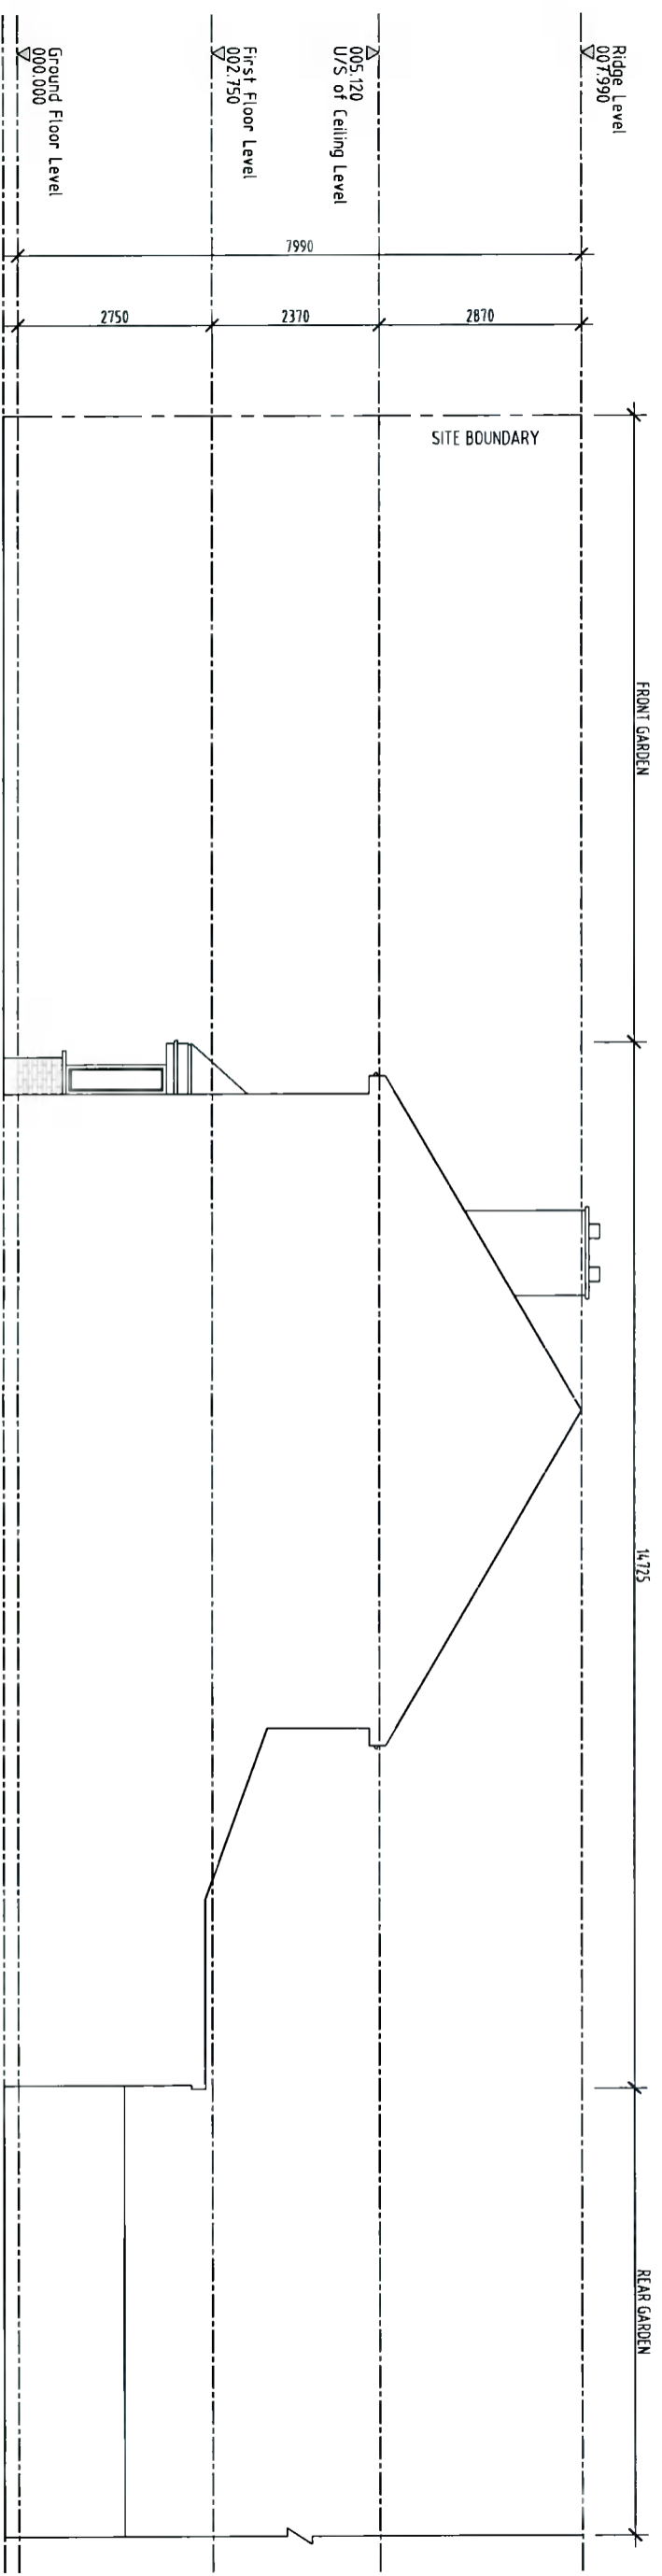

Proposed East Elevation  
Scale 1:100

Revision	Date	Amendment	Author
A	26/07/2021	Issue for Planning	CT

Client	Mridul Sharma
Author	C. Tlathui
Stage	Planning
Page Size	A3
Checked	G. Veeran
Status	Issue
Date	May 2021

Project	Change of Use Application No. 4, Griffeen Glen Drive, Lucan, Co. Dublin
Drawing	Site Drawings Proposed N & E Elevations
Project No.	21038
As shown	As shown
Drawing No.	PL-303
Revision	A

**Dublin Office**  
23 Fitzwilliam Square  
Dublin 2 • Ireland  
Telephone: +353 (0)1 524 0228  
Email: info@equator-architects.ie

**London Office**  
27 Old Gloucester Street  
London • WC1N 3AX  
Telephone: +44 (0)208 099 1901

**PLANNING  
EQUATOR  
ARCHITECTS**  
master-planners project managers  
www.equator-architects.ie

A member of  
**Equator European Architects**

The general contractor is responsible for the verification of all dimensions on site and the architect is to be informed of any discrepancy. This drawing is copyright and should not be reproduced without written permission of Equator Architects Limited. DO NOT SCALE off this drawing.