

Notes
 Copyright and not to be reproduced without the consent of Holmes Miller. Holmes Miller accepts responsibility for this document only to the commissioning Party and not to any other. Holmes Miller does not accept liability for accuracy or veracity of survey information provided by others and horizontal dimensions and levels provided by Holmes Miller and based on survey information provided by others must be verified on site. DO NOT SCALE: Use figured dimensions only.

APPLICATION BOUNDARY




BUILDINGS TO BE DEMOLISHED



Client : Luxcare Limited
Site Address :
 Newbrook House,
 Taylor's Lane,
 Rathfarnham,
 Dublin 16

RD, First Issue: DH, DJ, 20/09/09
 Rev: None
 Drawn: AJM
 Date:

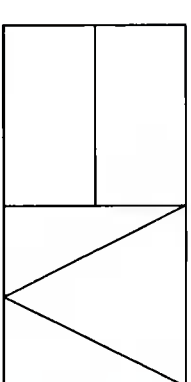



Holmes Miller
 89 Minerva Street
 Glasgow
 G3 8LE
 0141 204 2080
 www.holmesmiller.com

Project
 Newbrook House Luxury
 Suites
 4801

Drawing Name
 EXISTING SITE PLAN

Scale @A3	Checked	Revision
1 : 500	DJ	P01
Drawing Number		
4801-HML-ZZ-ZZ-DR-A-10010		

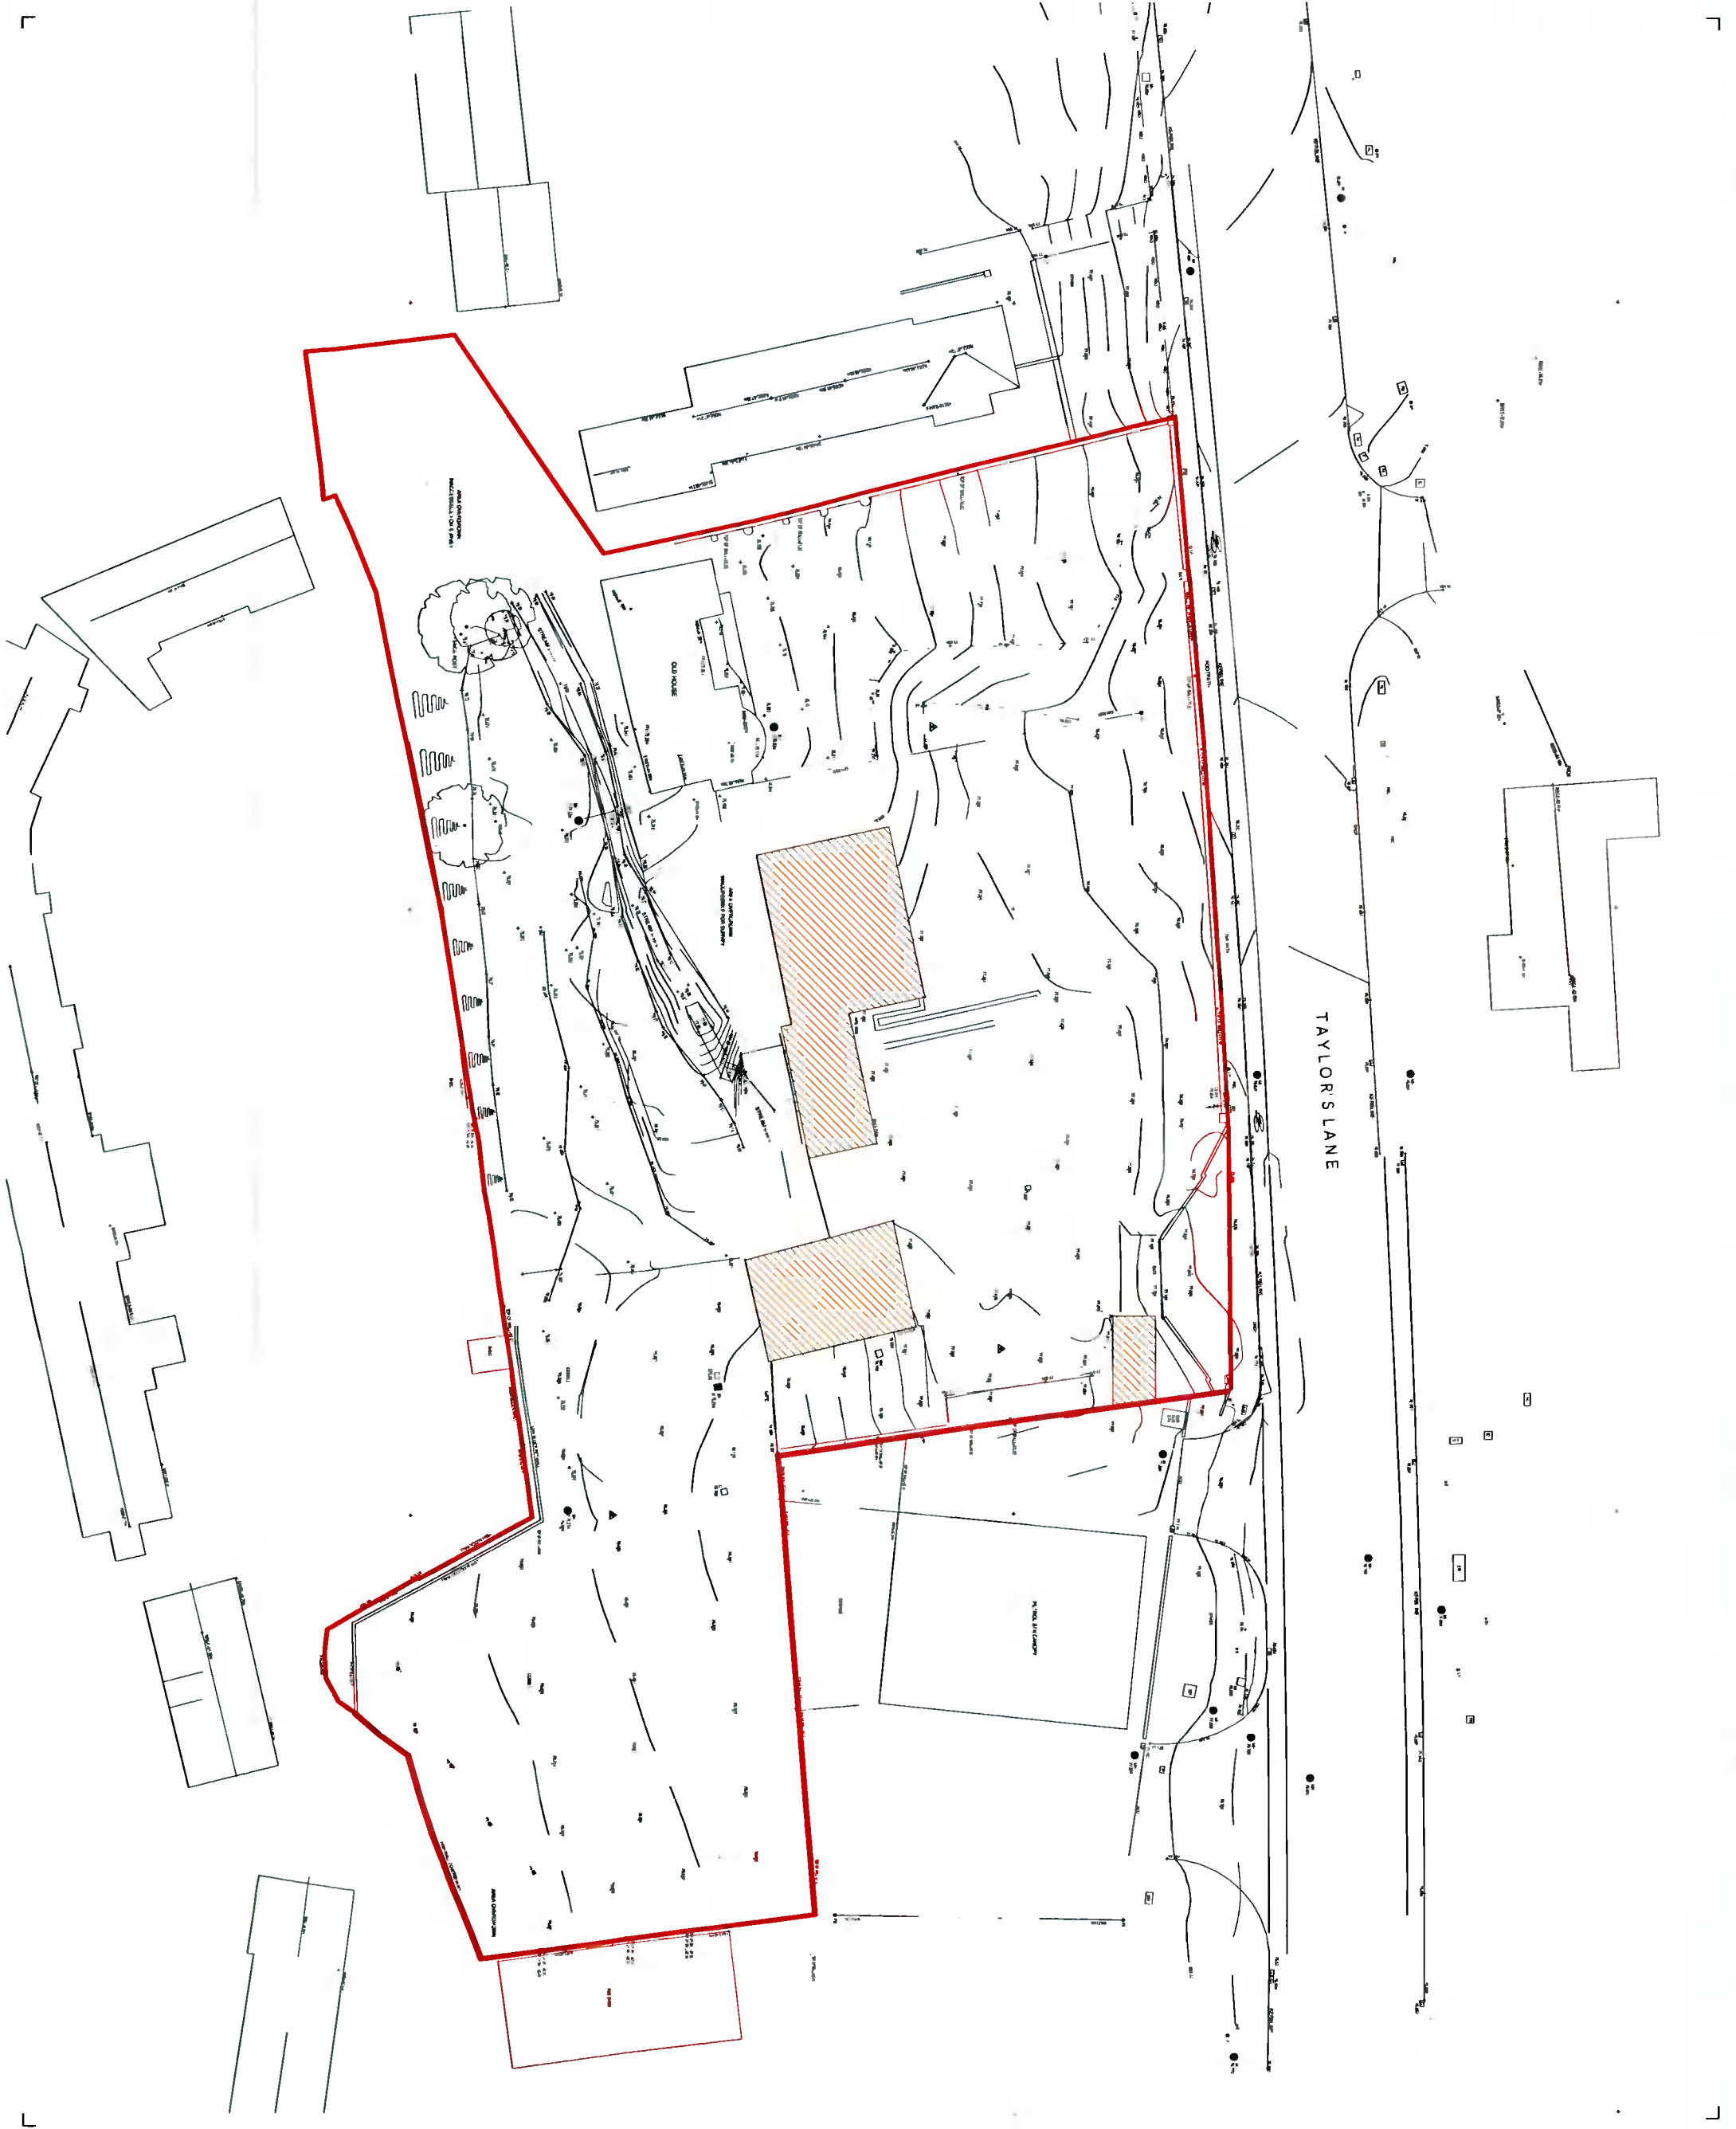

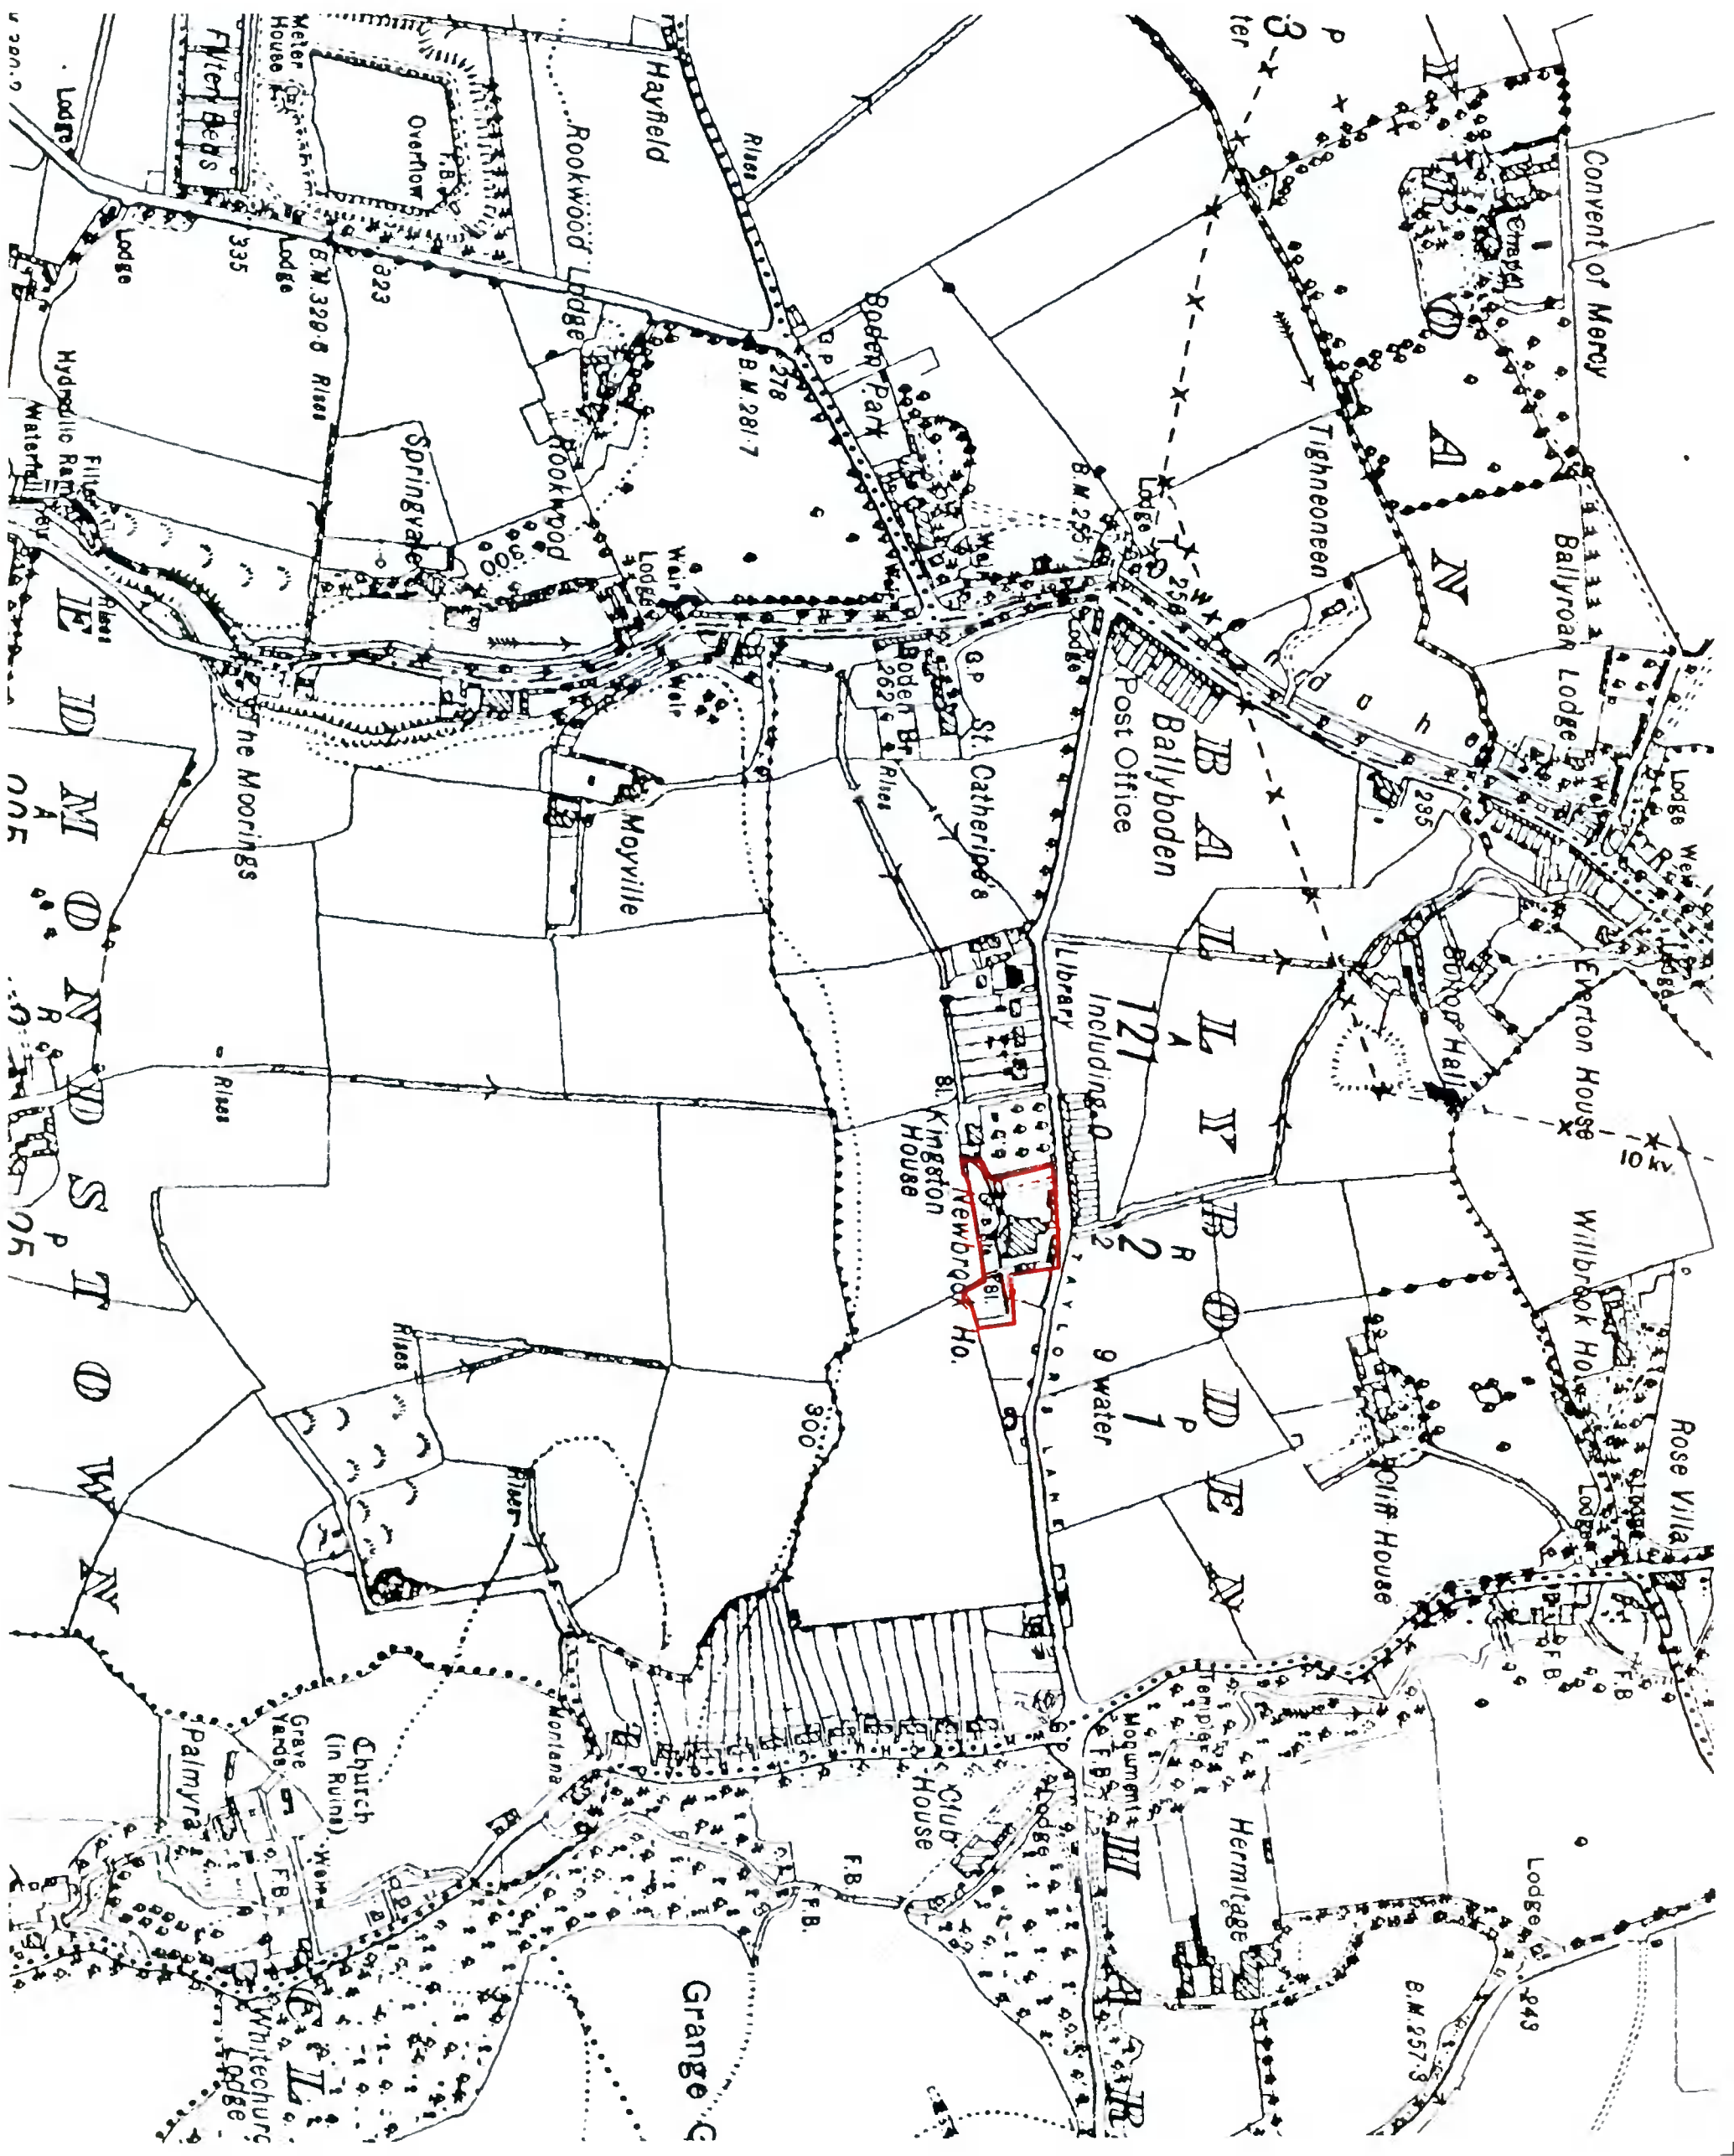

Notes
 Copyright and not to be reproduced without the consent of Holmes Miller Holmes Miller accepts responsibility for this document only to the commissioning Party and not to any other. Holmes Miller does not accept liability for accuracy or veracity of survey information provided by others and horizontal dimensions and levels provided by Holmes Miller and based on survey information provided by others must be verified on site DO NOT SCALE. Use figured dimensions only

APPLICATION BOUNDARY

Client : Luxcare Limited
Site Address :
 Newbrook House,
 Taylor's Lane,
 Rathfarnham,
 Dublin 16

Holmes Miller
 89 Marino Street
 Glasnevin
 CS 9LE
 0141 204 2080
 www.holmesmiller.com

Project
 Newbrook House Luxury
 Suites

Drawing Name
 HISTORIC LOCATION MAP

Scale @A3	Checked	Revision
1 : 5000	DJ	P01
Drawing Number		

4801-HML-ZZ-ZZ-DR-A-10005