




Notes
 Copyright and not to be reproduced without the consent of Holmes Miller. Holmes Miller accepts responsibility for this document only to the commissioning Party and not to any other. Holmes Miller does not accept liability for accuracy or veracity of survey information provided by others and horizontal dimensions and levels provided by Holmes Miller and based on survey information provided by others must be verified on site. DO NOT SCALE. Use figured dimensions only.

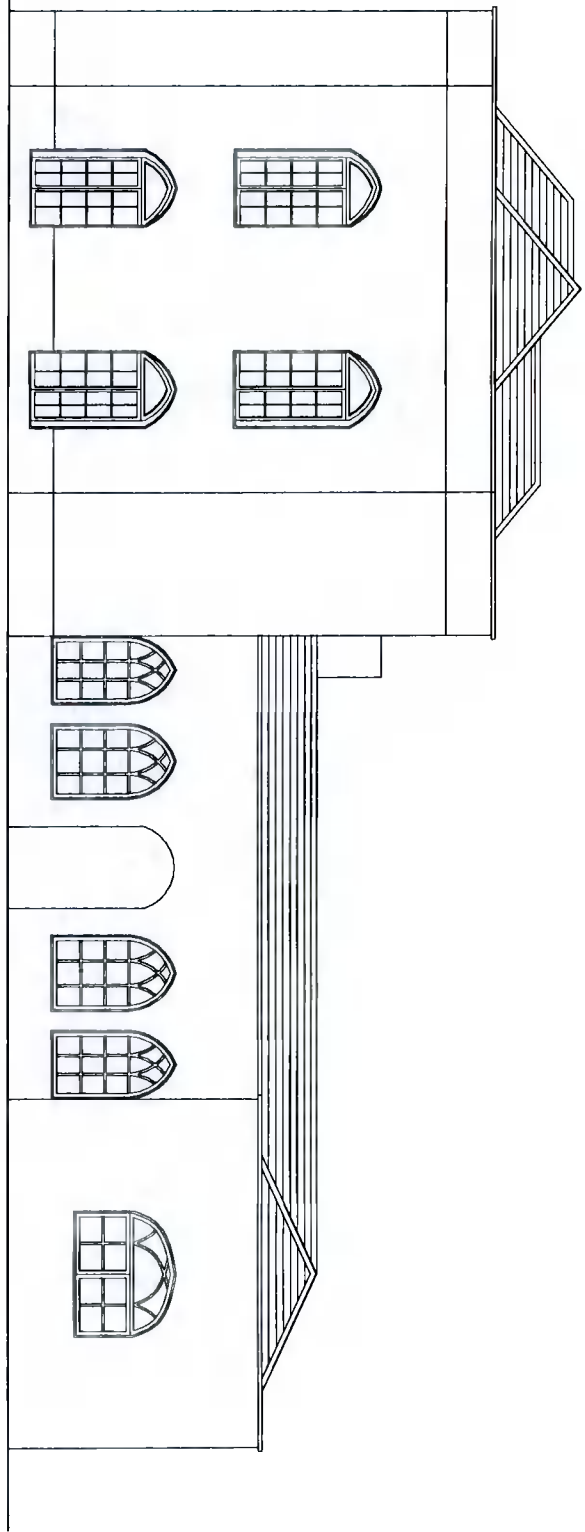


EXISTING NORTH ELEVATION

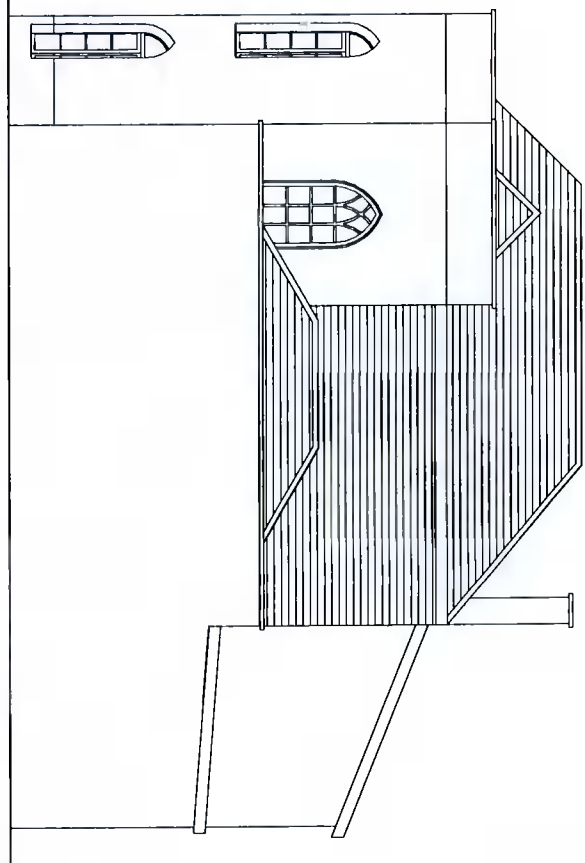

EXISTING WEST ELEVATION

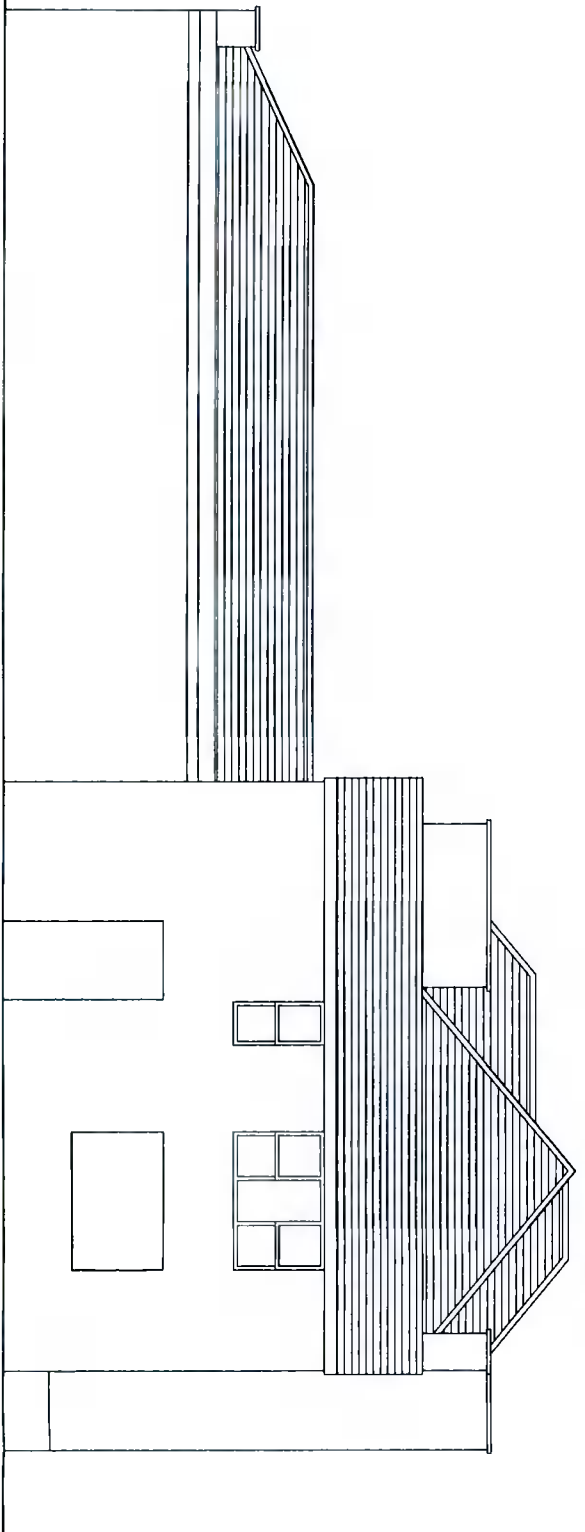


EXISTING SOUTH ELEVATION

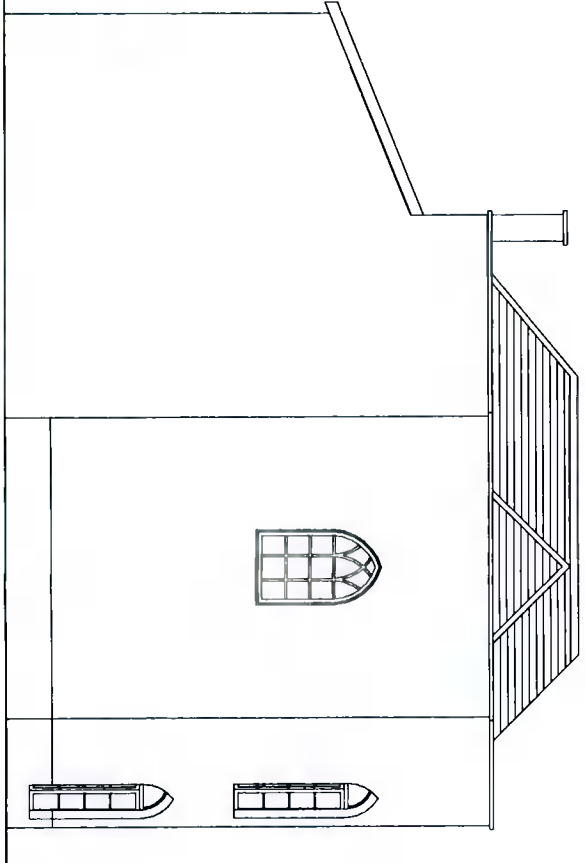

EXISTING EAST ELEVATION

Client : Luxcare Limited
Site Address :
 Newbrook House,
 Taylor's Lane,
 Rathfarnham,
 Dublin 16

Plot, Furniture, Drawn, Date
 Drawn: DJ, Luxcare
 Date: 01/11/2010

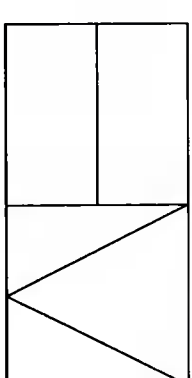

Holmes Miller
 69 Minerva Street
 Glasgow
 G3 8LE
 0141 204 2080
 www.holmesmiller.com

Project
 Newbrook House Luxury
 Suites
 4801

Drawing Name
 EXISTING NEWBROOK
 HOUSE ELEVATIONS

Scale @A3	Checked	Revision
1 : 100	DJ	P01

Drawing Number
 4801-HML-ZZ-ZZ-DR-A-10013