



Notes
 Copyright and not to be reproduced without the consent of Holmes Miller. Holmes Miller accepts responsibility for this document only to the commissioning Party and not to any other. Holmes Miller does not accept liability for accuracy or veracity of survey information provided by others and horizontal dimensions and levels provided by Holmes Miller and based on survey information provided by others must be verified on site. DO NOT SCALE. Use figured dimensions only.


- (A) FACING BRICK
- (B) FACING BRICK (CORBELLED)
- (C) RENDER
- (D) PRECAST CONCRETE
- (E) ZINC CLADDING
- (F) CONCRETE ROOF TILES
- (G) GLAZED BALUSTRADE



Client : Luxcare Limited

Site Address :
 Newbrook House,
 Taylor's Lane,
 Rathfarham,
 Dublin 16

Roll: Duplication House Type: reduced Date: 03.07.21
 Rev: None Drawn: DJG Date: 01.07.21

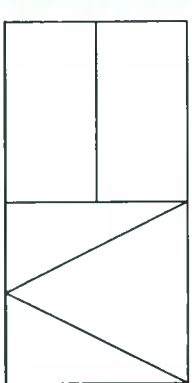


Holmes Miller
 88 Minerva Street
 Glasnevin
 D11 2X4
 0141 204 2080
 www.holmesmiller.com

Project: 4801
 Newbrook House Luxury
 Suites

Drawing Name
 NORTH ELEVATION

Scale @A3	Checked	Revision
1 : 100	DJ	P01

Drawing Number
 4801-HML-ZZ-ZZ-DR-A-10210

 

Scale (m)


Notes
 Copyright and not to be reproduced without the consent of Holmes Miller. Holmes Miller accepts responsibility for this document only to the commissioning Party and not to any other. Holmes Miller does not accept liability for accuracy or veracity of survey information provided by others and horizontal dimensions and levels provided by Holmes Miller and based on survey information provided by others must be verified on site. DO NOT SCALE. Use figured dimensions only.

- (A) FACING BRICK
- (B) FACING BRICK (CORBELLED)
- (C) RENDER
- (D) PRECAST CONCRETE
- (E) ZINC CLADDING
- (F) CONCRETE ROOF TILES
- (G) GLAZED BALUSTRADE



Client : Luxcare Limited
Site Address :
 Newbrook House,
 Taylor's Lane,
 Rathframham,
 Dublin 16

POI: Depth of House Type: reduced Date: 03/20/21
 Rev: None Drawn: DJP Date: 03/20/21

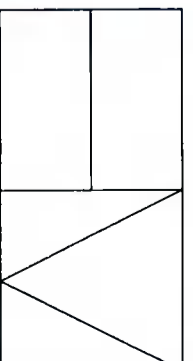


Holmes Miller
 69 Marina Street
 Glasgow
 G3 8LE
 0141 204 2090
 www.holmesmiller.com

Project
 4801
 Newbrook House Luxury
 Suites

Drawing Name
 SOUTH ELEVATION


Scale @A3	Checked	Revision
1 : 100	DJ	P01

Drawing Number
 4801-HML-ZZ-ZZ-DR-A-10211

 

Notes
 Copyright and not to be reproduced without the consent of Holmes Miller. Holmes Miller accepts responsibility for this document only to the commissioning party and not to any other. Holmes Miller does not accept liability for accuracy or veracity of survey information provided by others and horizontal dimensions and levels provided by Holmes Miller and based on survey information provided by others must be verified on site. DO NOT SCALE. Use figured dimensions only.

- (A) FACING BRICK
- (B) FACING BRICK (CORBELLED)
- (C) RENDER
- (D) PRECAST CONCRETE
- (E) ZINC CLADDING
- (F) CONCRETE ROOF TILES
- (G) GLAZED BALUSTRADE

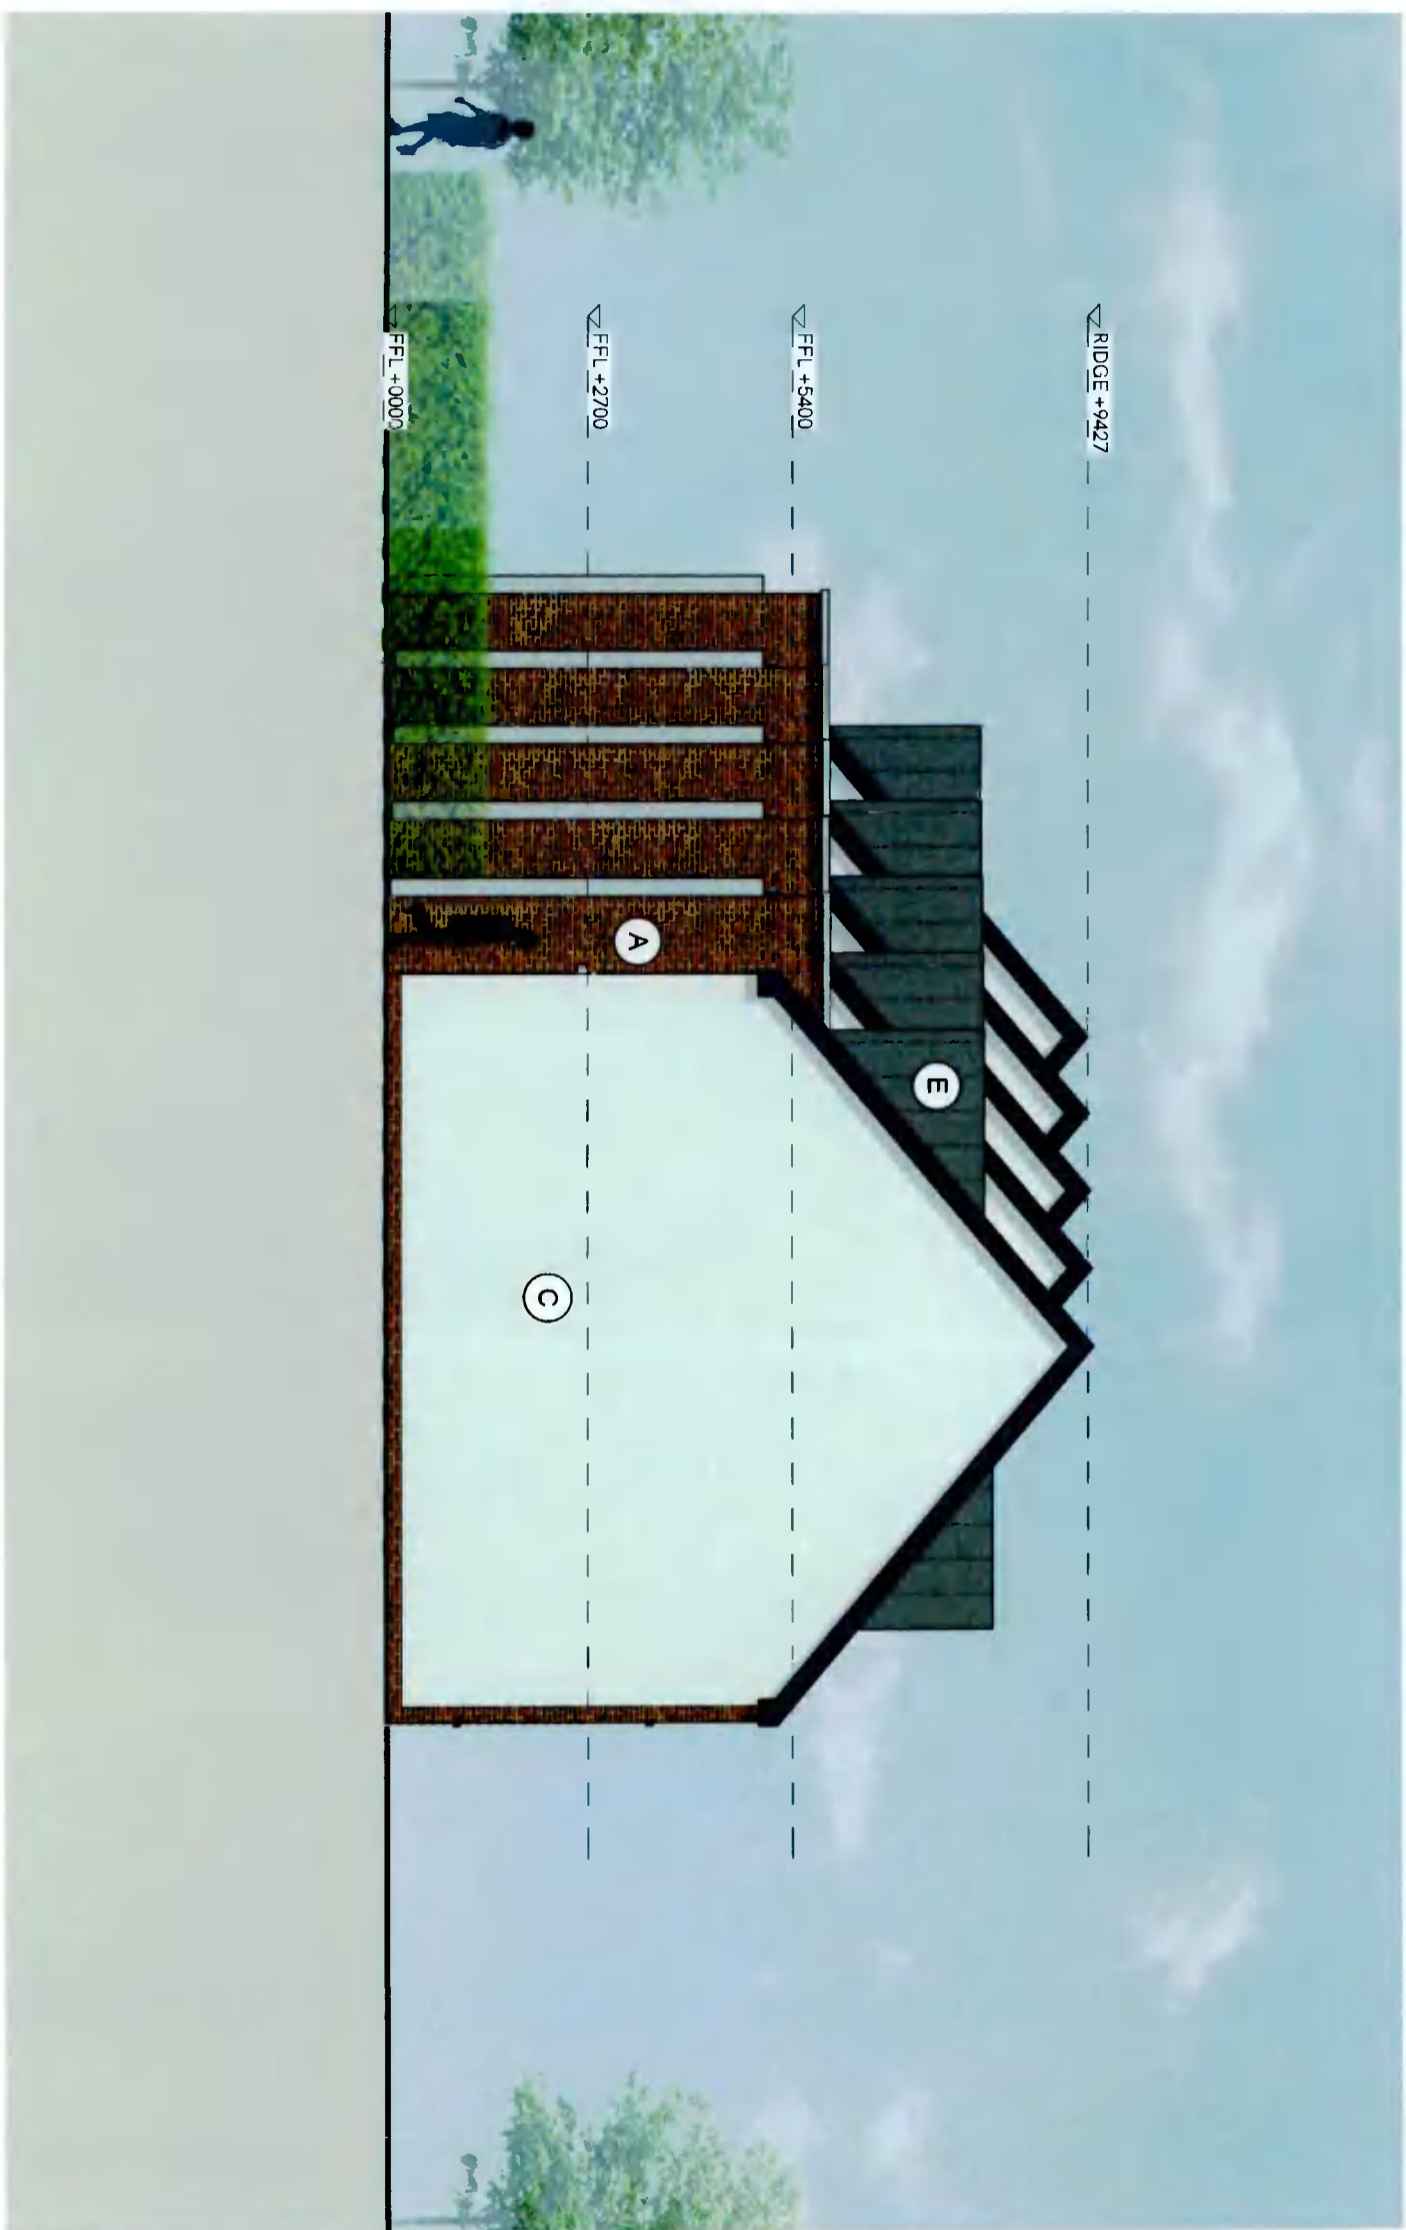

Client : Luccare Limited

Site Address :
 Newbrook House,
 Taylor's Lane,
 Ratharnham,
 Dublin 16

Rev	Notes	Rev	Date


Holmes Miller
 96 Minerva Street
 Glasgow
 G3 8LE
 0141 204 2080
 www.holmesmiller.com

Project
 4801
 Newbrook House Luxury
 Suites

Drawing Name
 EAST ELEVATION

Scale @A3	Checked	Revision
1 : 100	DJ	P01


Drawing Number
 4801-HML-ZZ-ZZ-DR-A-10213

 

Scale (m)

Notes
 Copyright and not to be reproduced without the consent of Holmes Miller. Holmes Miller accepts responsibility for this document only to the commissioning Party and not to any other. Holmes Miller does not accept liability for accuracy or veracity of survey information provided by others and horizontal dimensions and levels provided by Holmes Miller and based on survey information provided by others must be verified on site. DO NOT SCALE. Use figured dimensions only.


- (A) FACING BRICK
- (B) FACING BRICK (CORBELLED)
- (C) RENDER
- (D) PRECAST CONCRETE
- (E) ZINC CLADDING
- (F) CONCRETE ROOF TILES
- (G) GLAZED BALUSTRADE

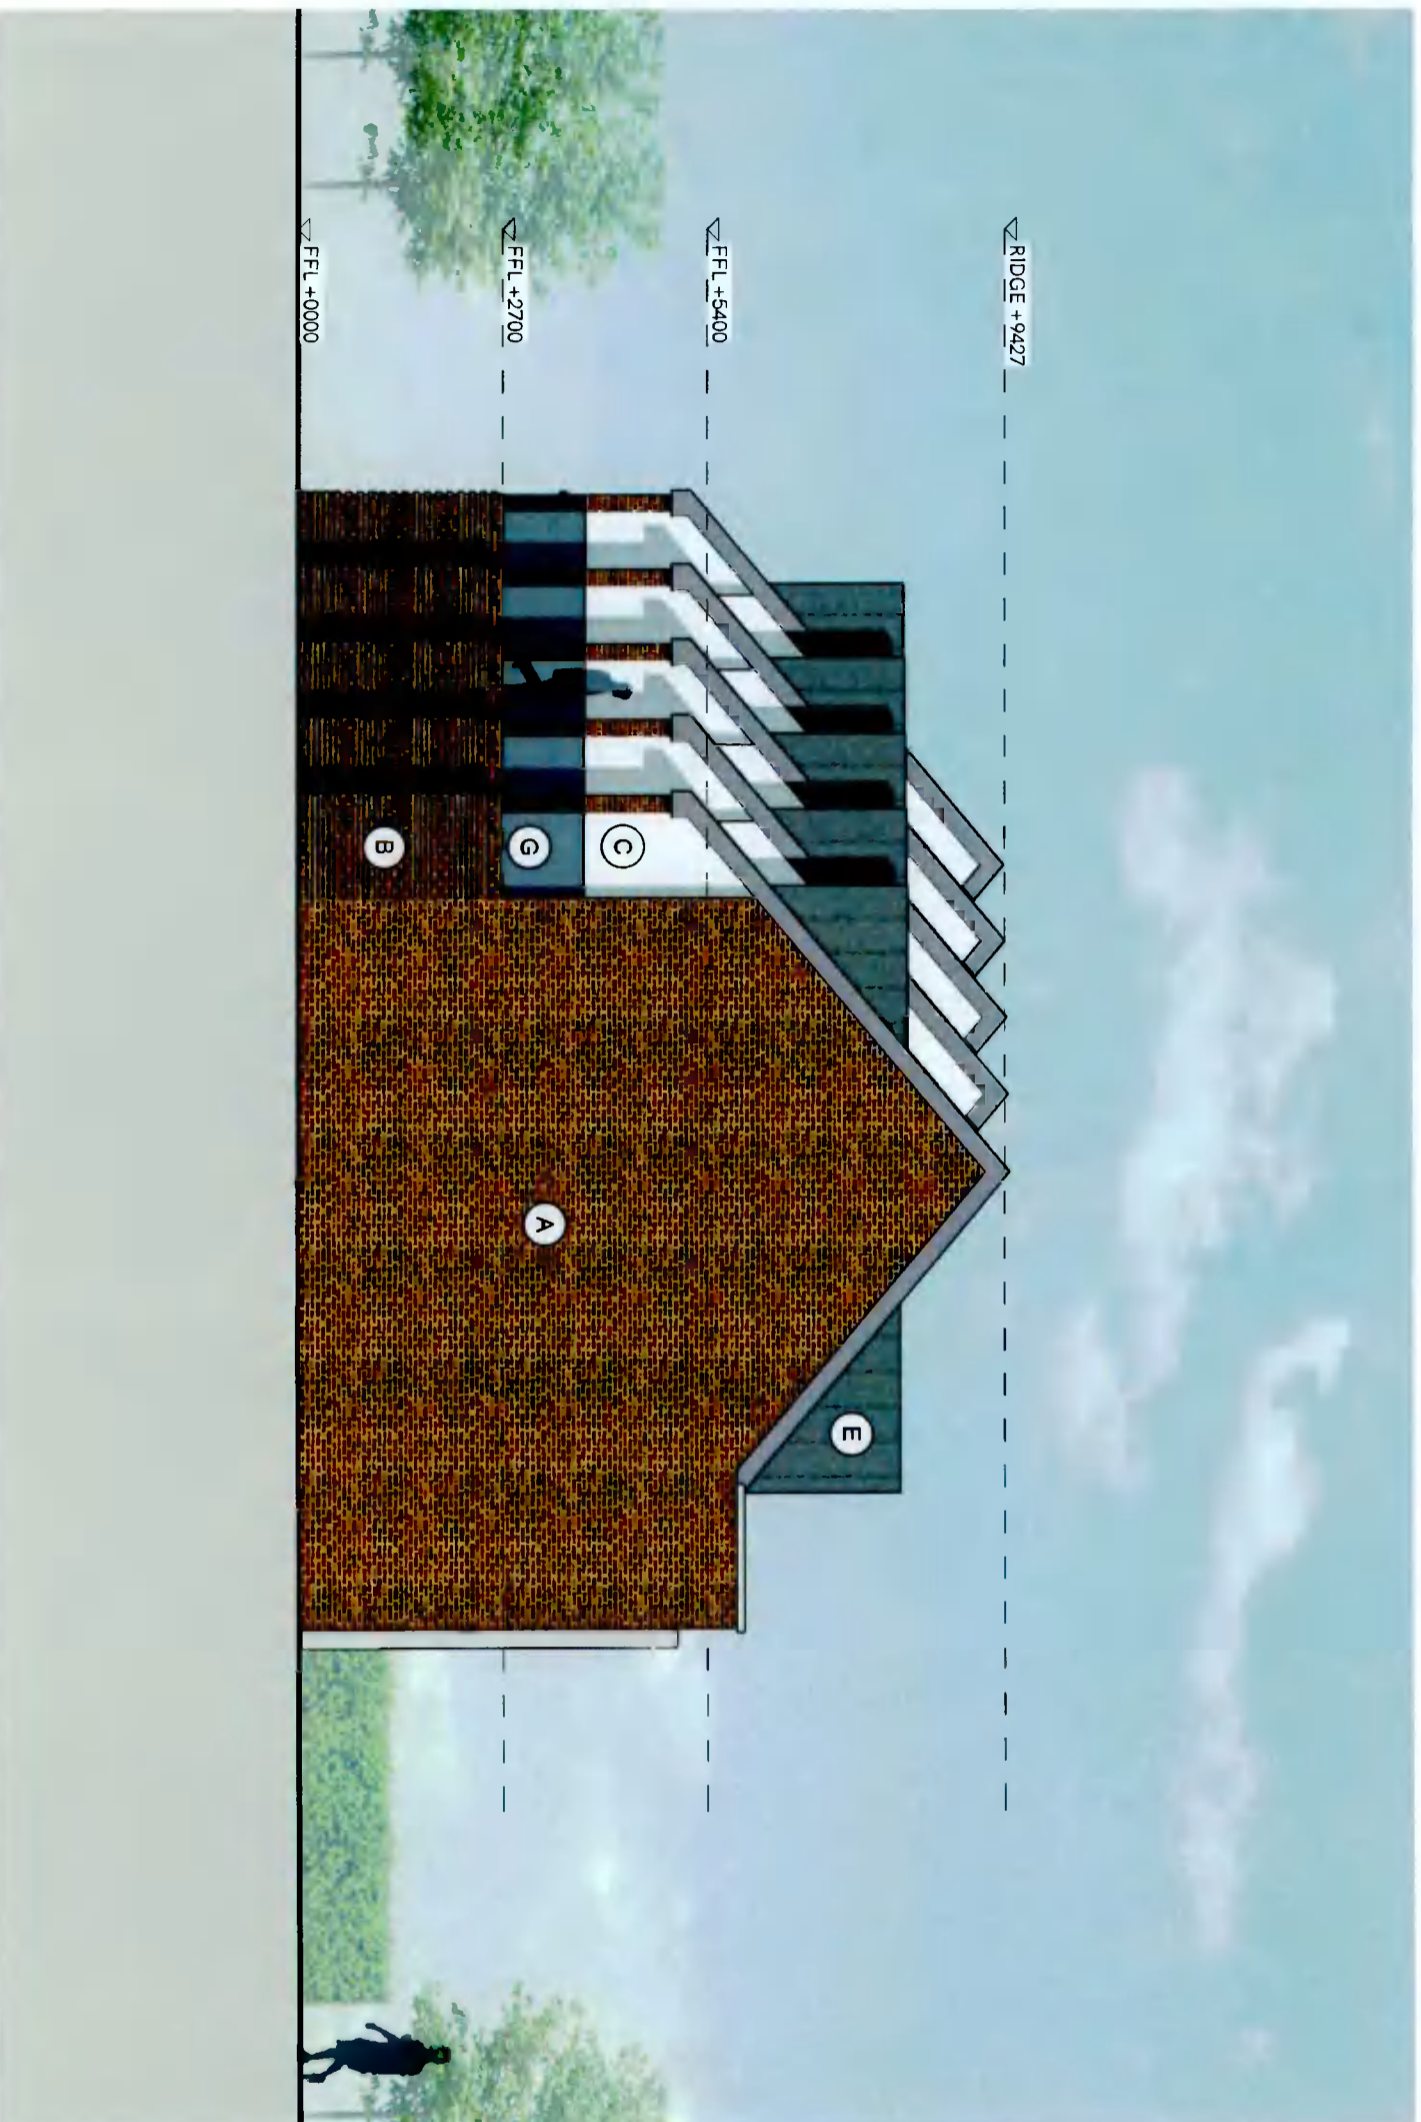

Client : Luxcare Limited

Site Address :
 Newbrook House,
 Taylor's Lane,
 Rathfarmham,
 Dublin 16

Plot: Dept of House Type reduced
 Date: 03/20/21
 Drawn: DJ

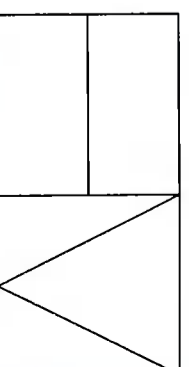

Holmes Miller
 89 Marina Street
 Glasgow
 G3 8LE
 0141 204 2080
 www.holmesmiller.com

Project: 4801
 Newbrook House Luxury
 Suites

Drawing Name
 WEST ELEVATION

Scale @A3	Checked	Revision
1 : 100	DJ	P01

Drawing Number
 4801-HML-ZZ-ZZ-DR-A-10212