



Notes
 Copyright and not to be reproduced without the consent of Holmes Miller. Holmes Miller accepts responsibility for this document only to the commissioning Party and not to any other. Holmes Miller does not accept liability for accuracy or veracity of survey information provided by others and horizontal dimensions and levels provided by Holmes Miller and based on survey information provided by others must be verified on site. DO NOT SCALE. Use figured dimensions only.

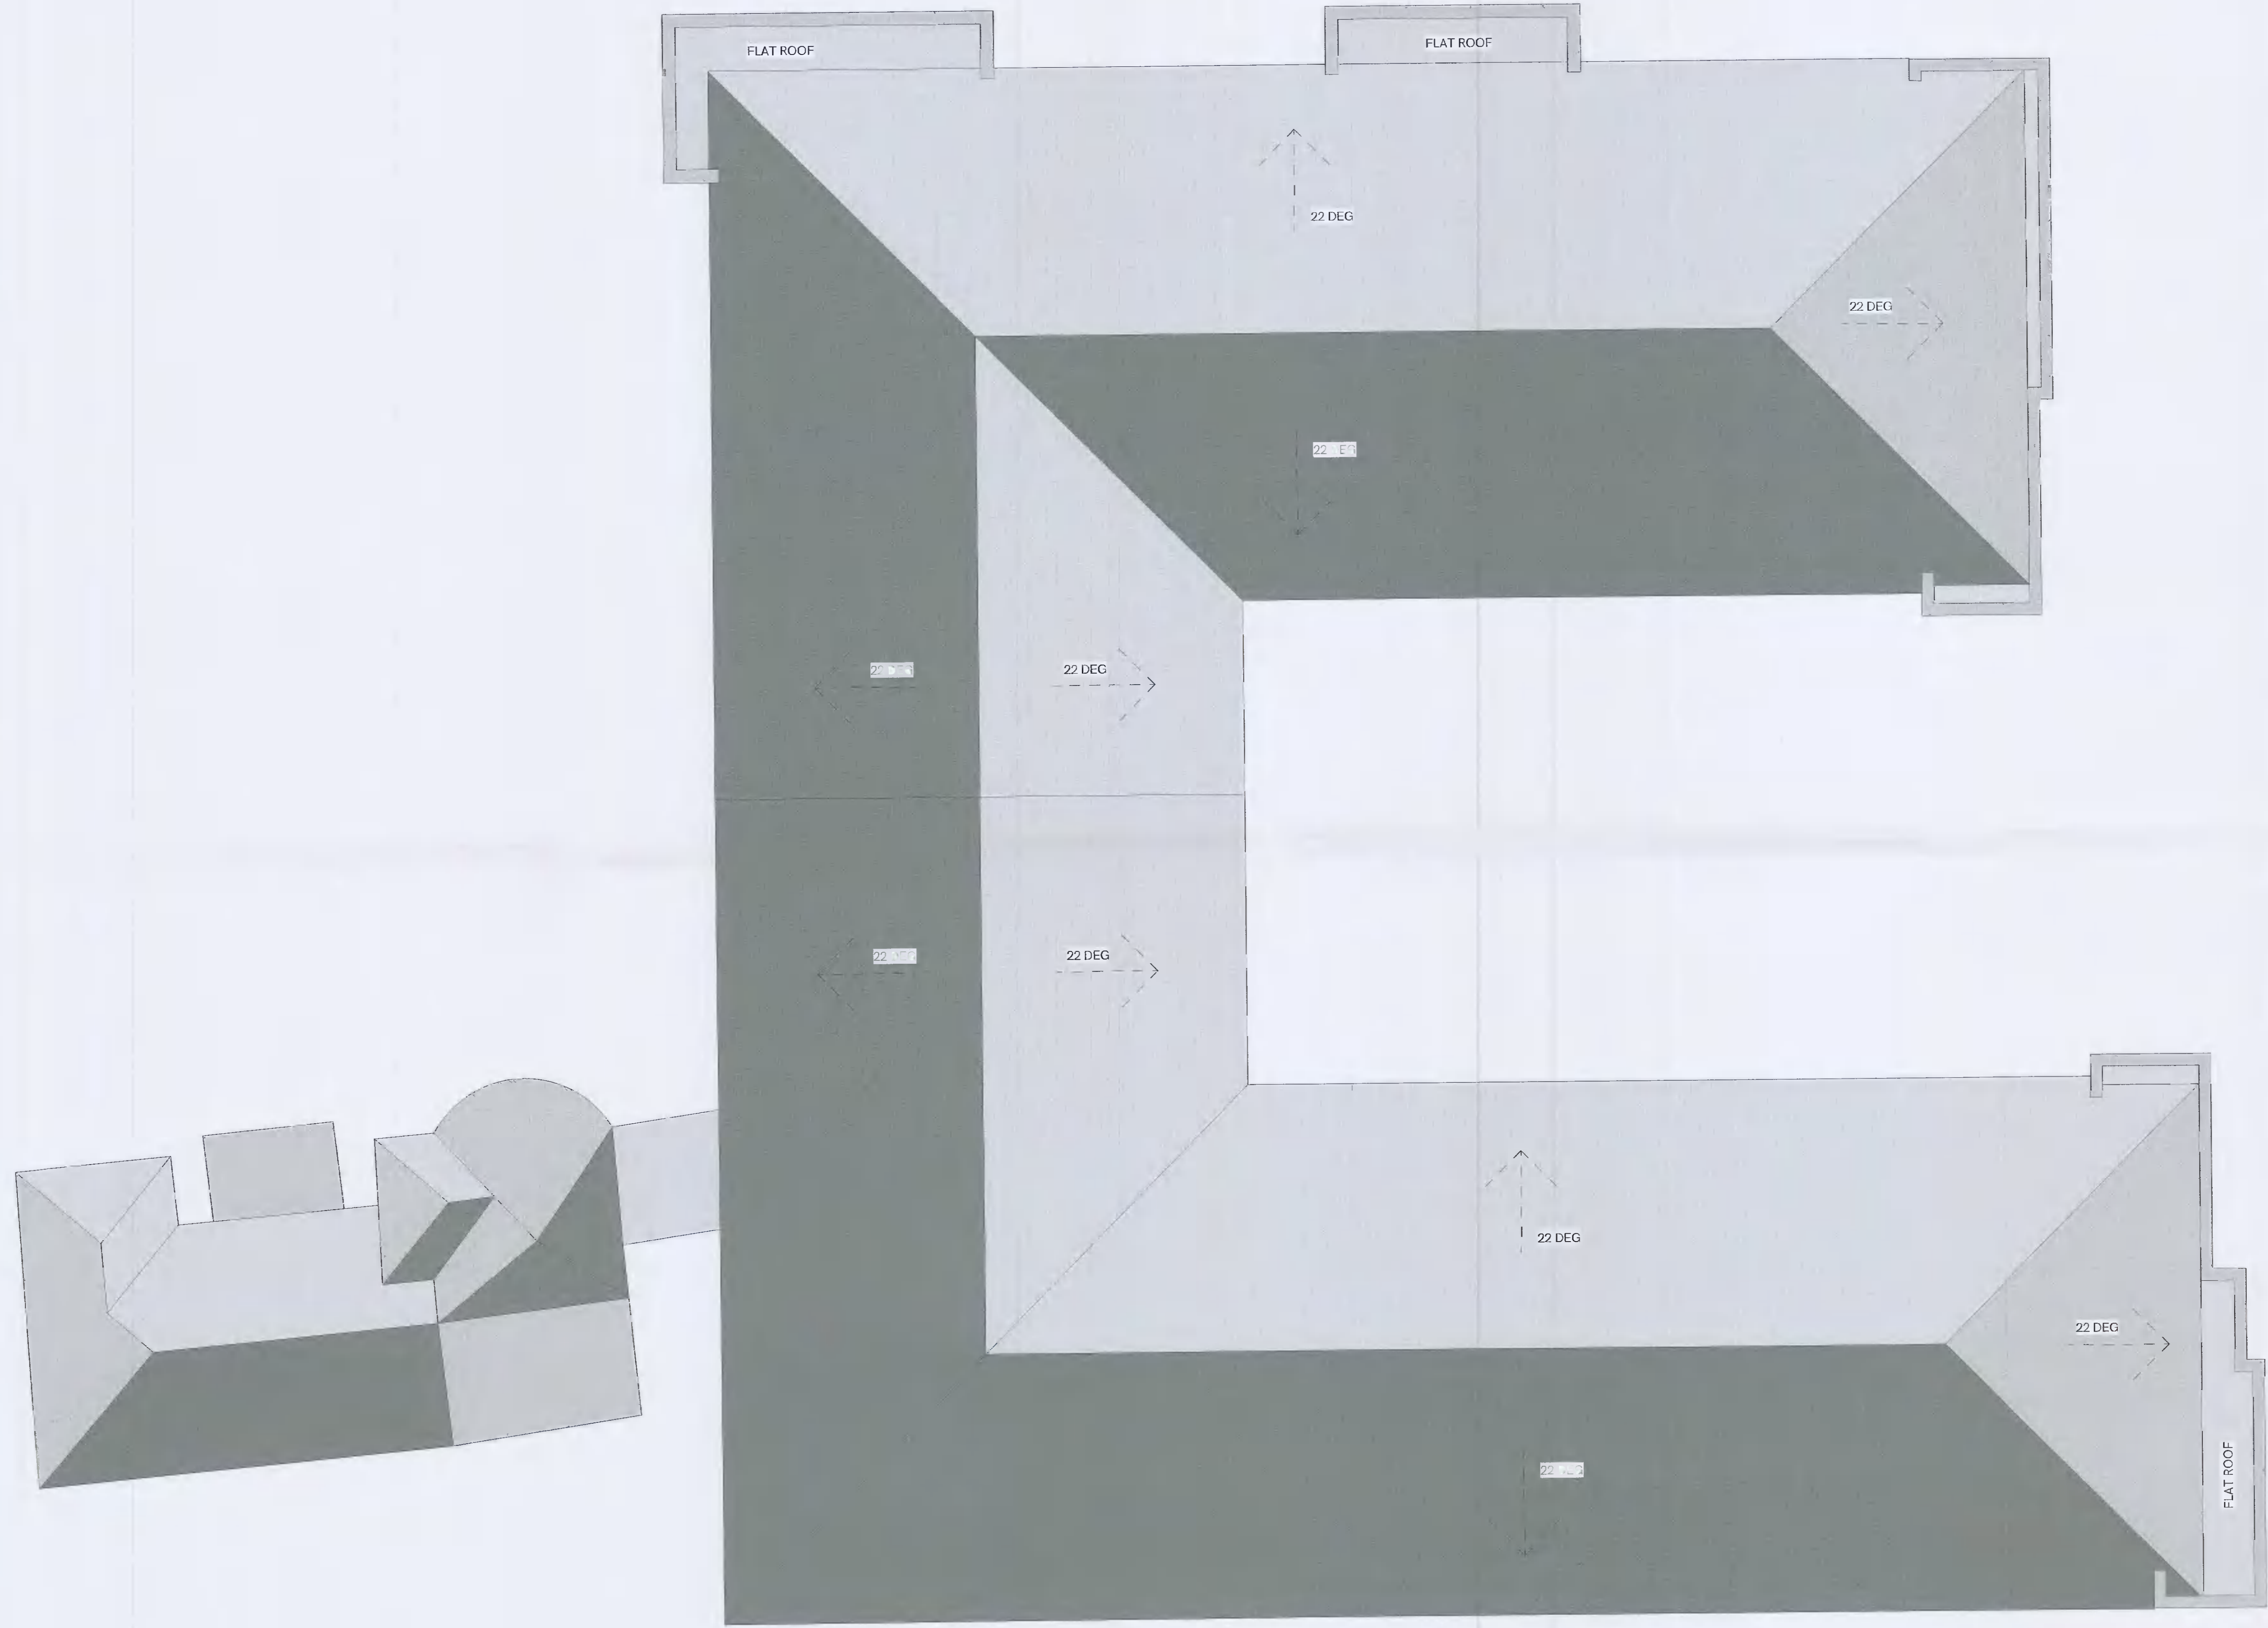

Client : Luxcare Limited
 Site Address :
 Newbrook House,
 Taylor's Lane,
 Rathfarnham,
 Dublin 16

Rev	Notes	Drawn	Appr	Date
P01	Final Issue	DJ	DJ	02/09/09

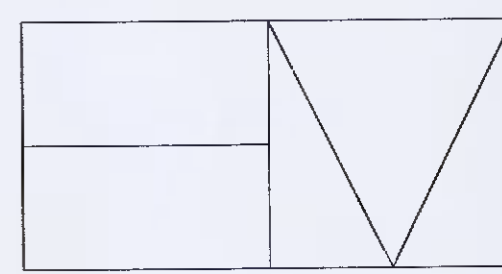

Holmes Miller
 89 Minerva Street
 Clonsilla
 CO. DUBLIN
 0141 204 2030
 www.holmesmiller.com

Project 4801
 Newbrook House Luxury Suites

Drawing Name
 PROPOSED ROOF PLAN -
 NURSING HOME

Scale @ A1	Checked	Revision
1 : 100	DJ	P01

Drawing Number
 4801-HML-ZZ-RF-DR-A-10109