



COMPILED AND PUBLISHED BY: Ordnance Survey Ireland, Phoenix Park, Dublin 8, Ireland.

OUTPUT SCALE: 1:1,000

CENTRE COORDINATES: ITM 701772,73437

PUBLISHED: 05/03/2021


MAP SERIES: 1:1,000

MAP SHEETS: 326008


CAPTURE RESOLUTION: The map objects are only accurate to the resolution at which they were captured. Output scale is not indicative of data capture scale. Further information is available at <http://www.osi.ie>, search 'Capture Resolution Legend'.

OSI
Ordnance Survey
Sondraíocht Oidreachta Éireann


SITE LOCATION PLAN
SCALE 1:1000

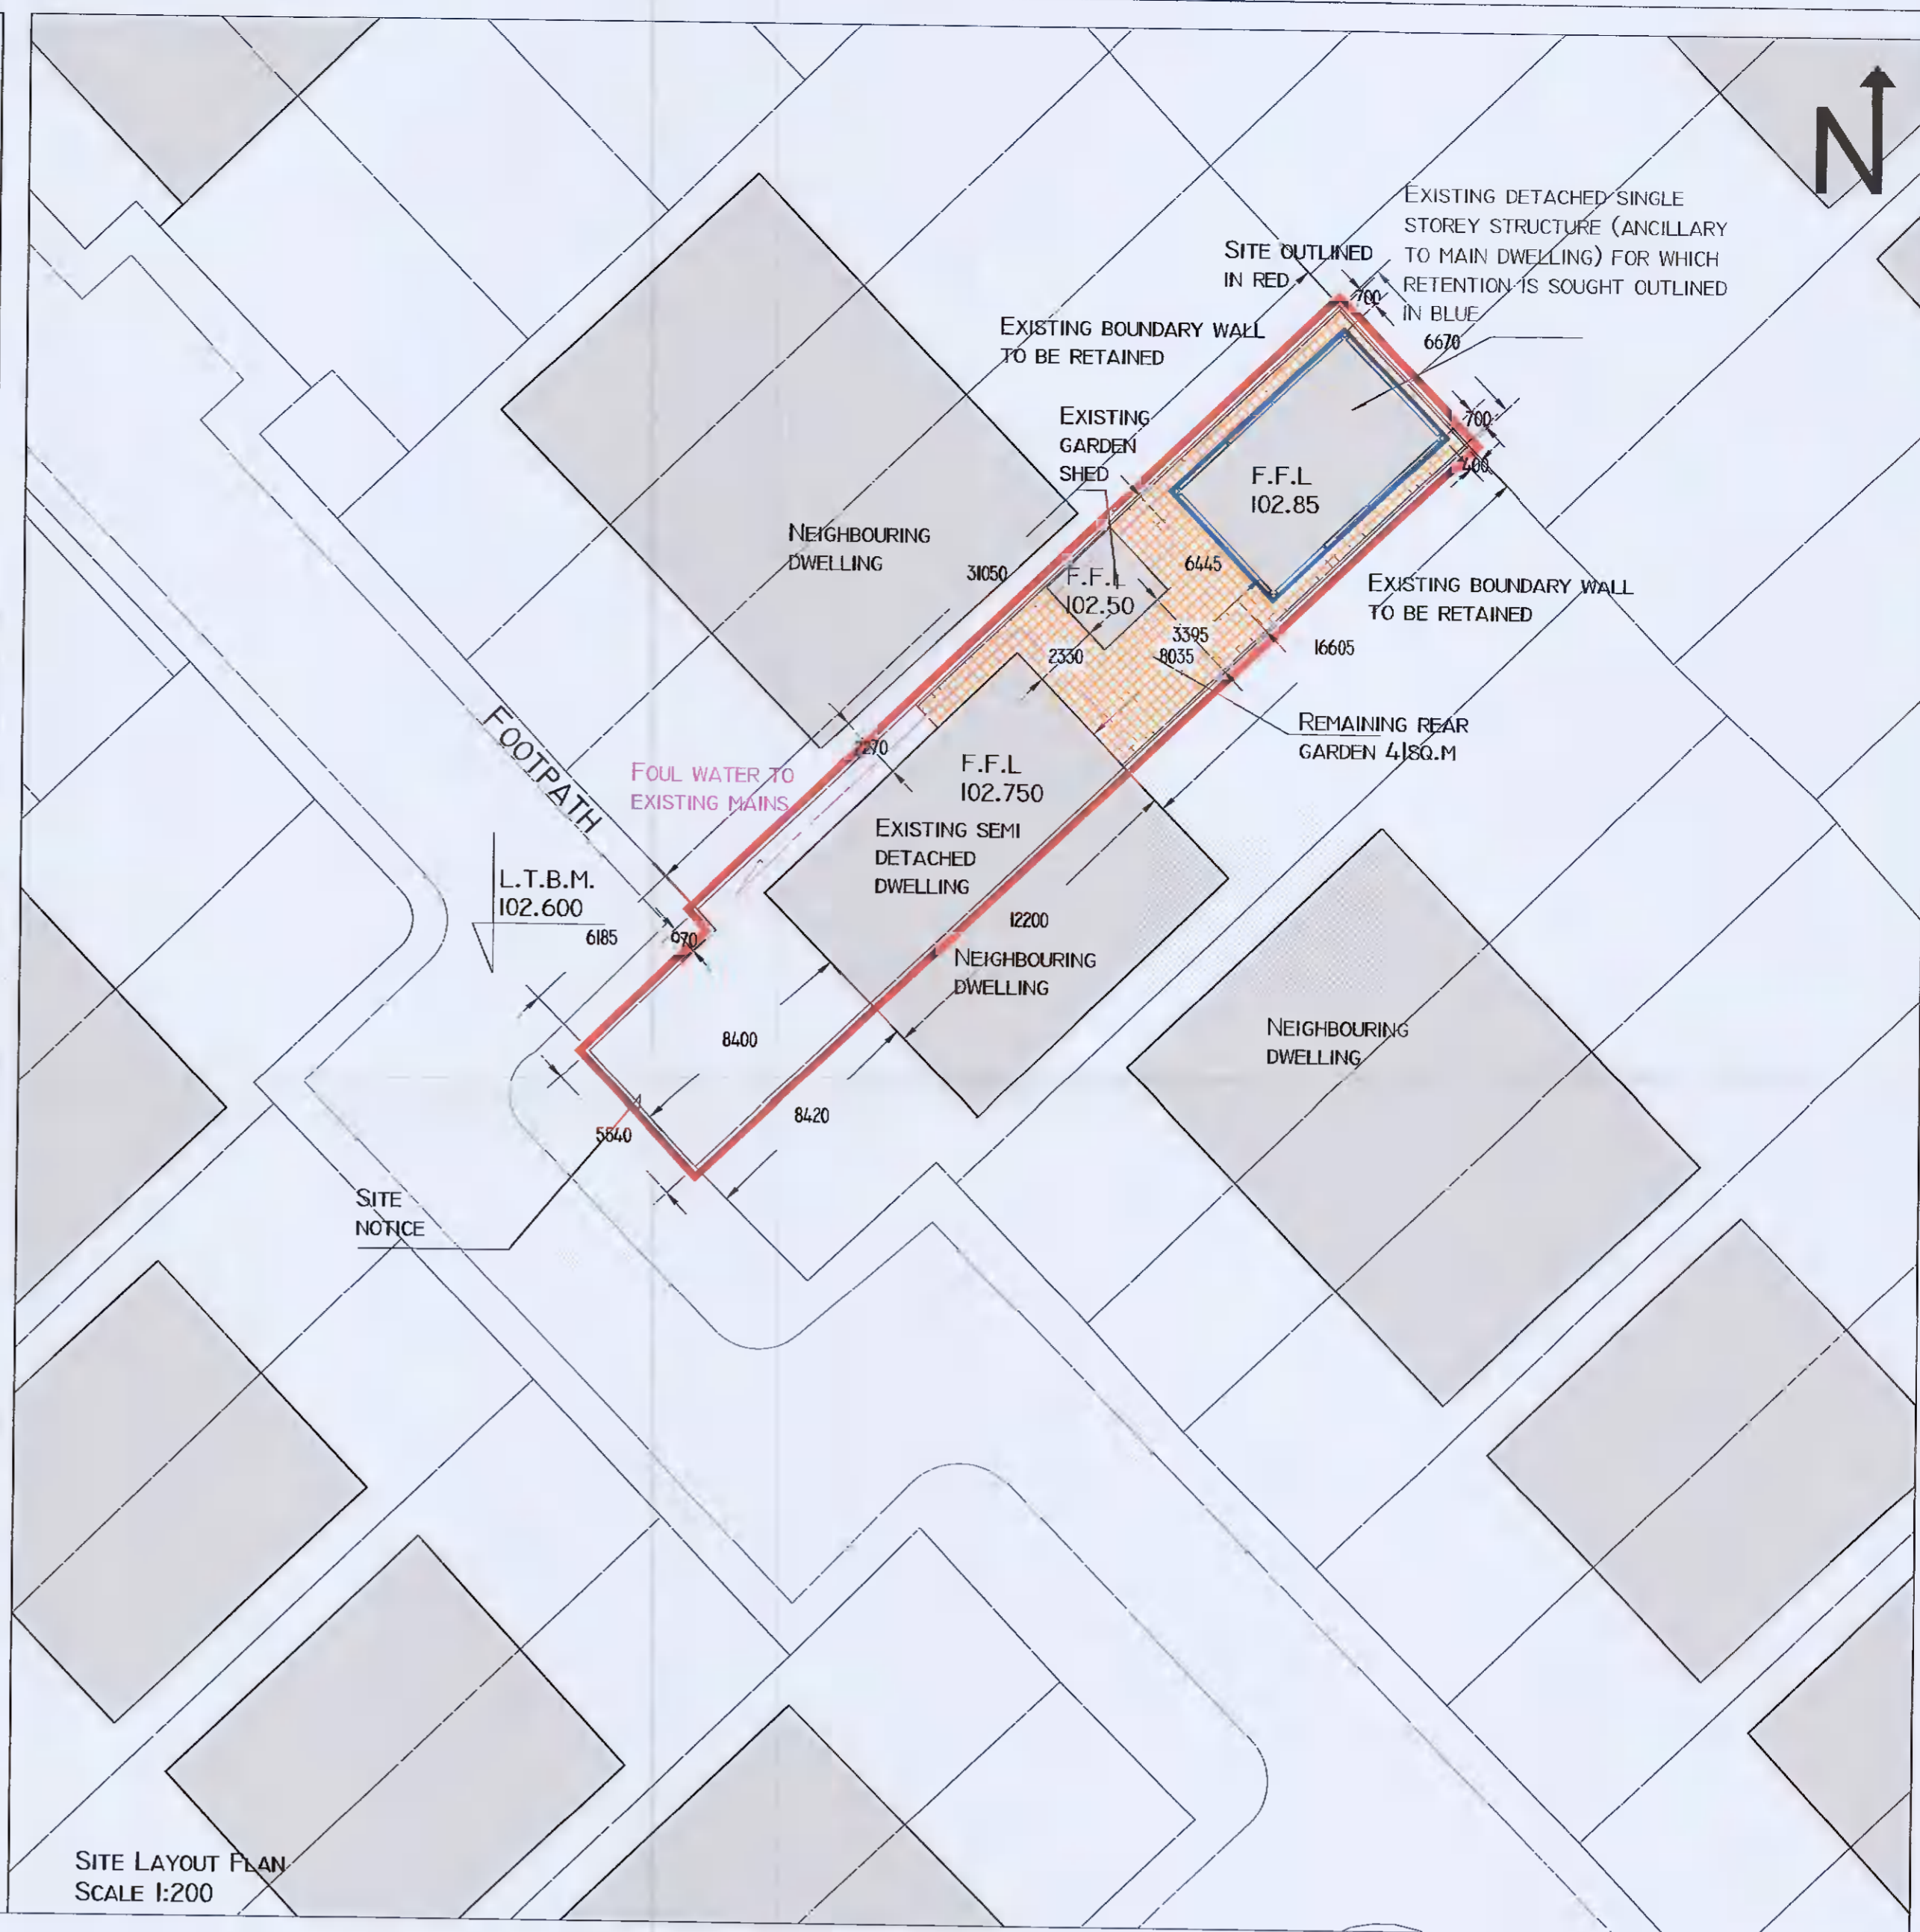


SITE LAYOUT PLAN
SCALE 1:200

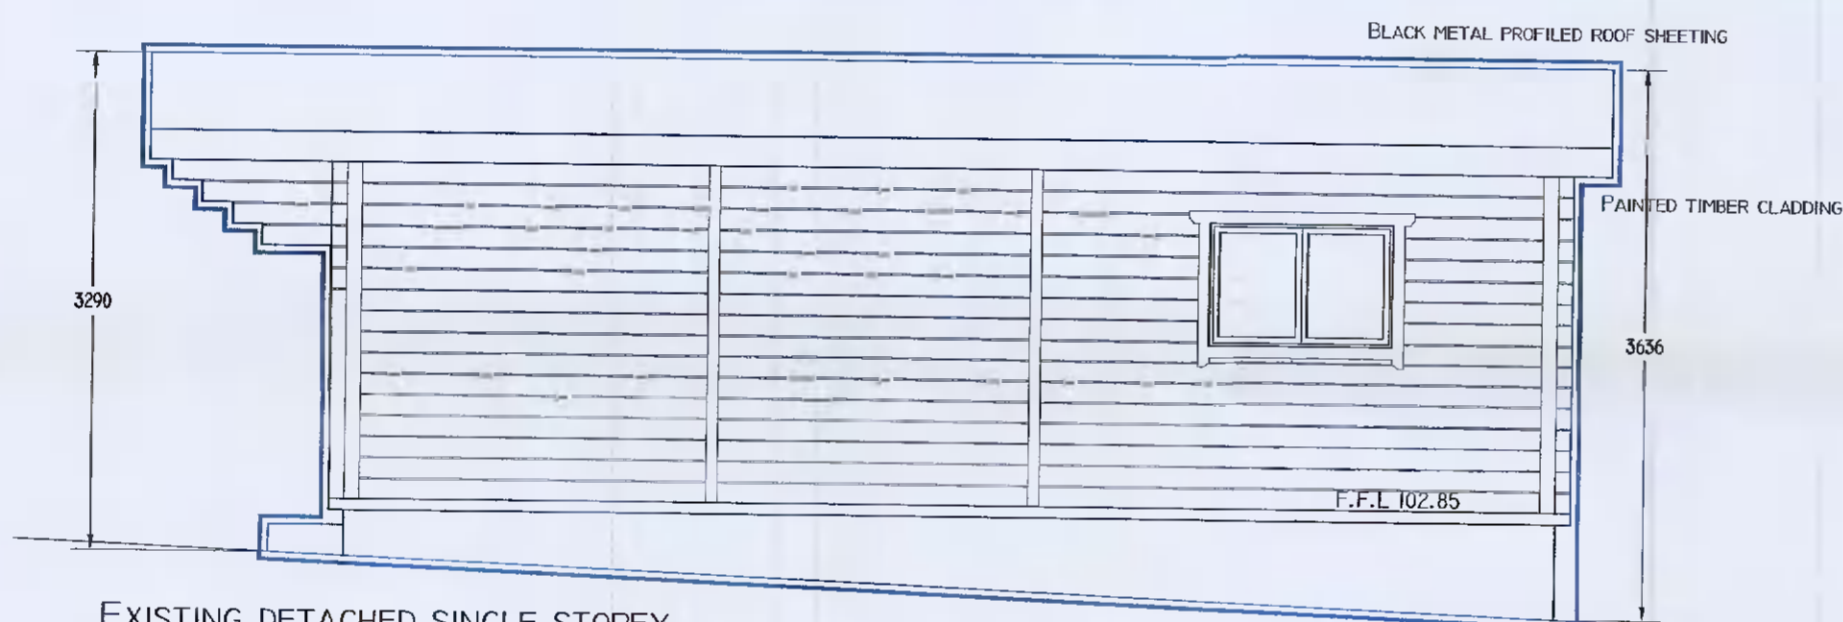


EXISTING DETACHED SINGLE STOREY
STRUCTURE SIDE ELEVATION
(ANCILLARY TO MAIN DWELLING)
SCALE 1:50

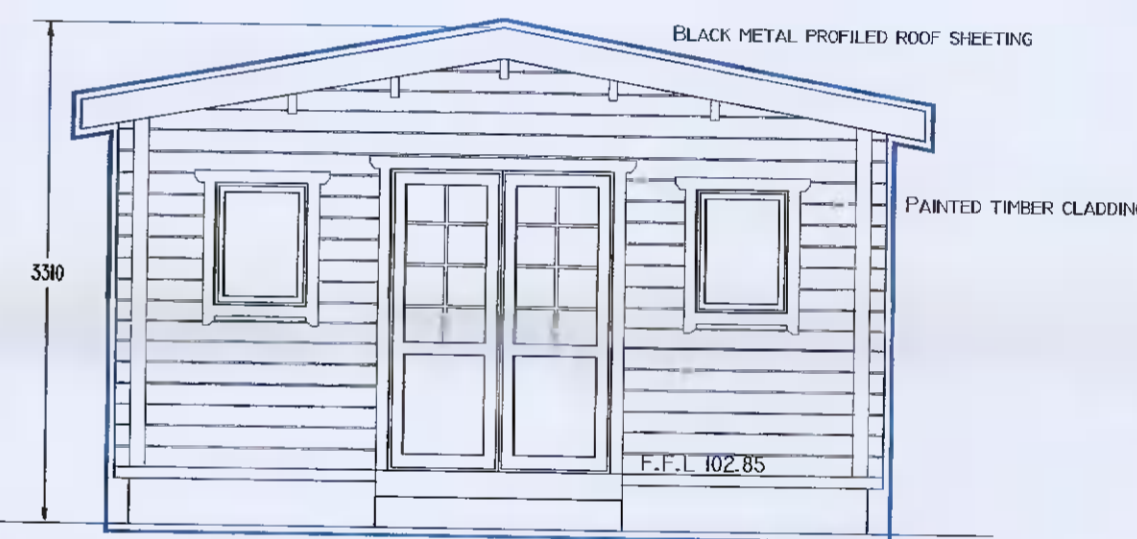


EXISTING DETACHED SINGLE STOREY
STRUCTURE FRONT ELEVATION
(ANCILLARY TO MAIN DWELLING)
SCALE 1:50

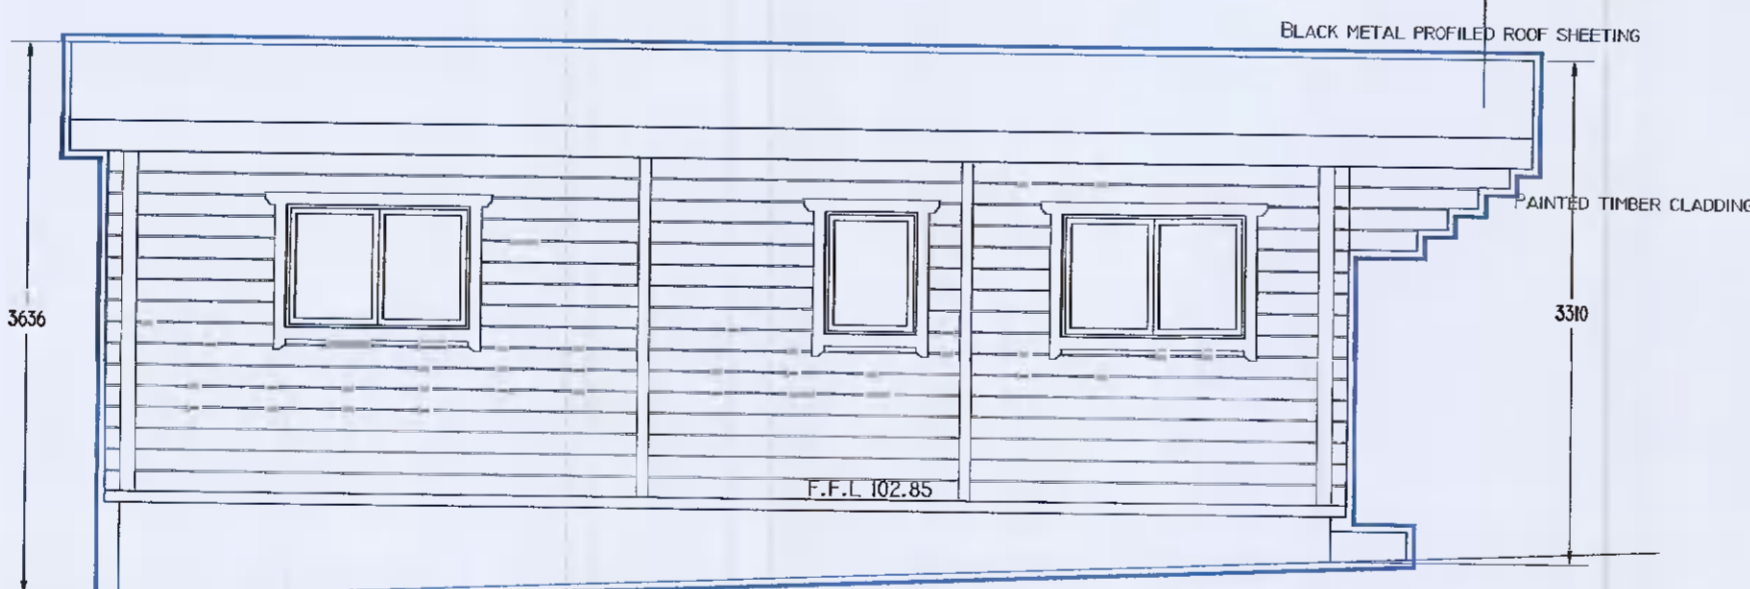


EXISTING DETACHED SINGLE STOREY
STRUCTURE SIDE ELEVATION
(ANCILLARY TO MAIN DWELLING)
SCALE 1:50

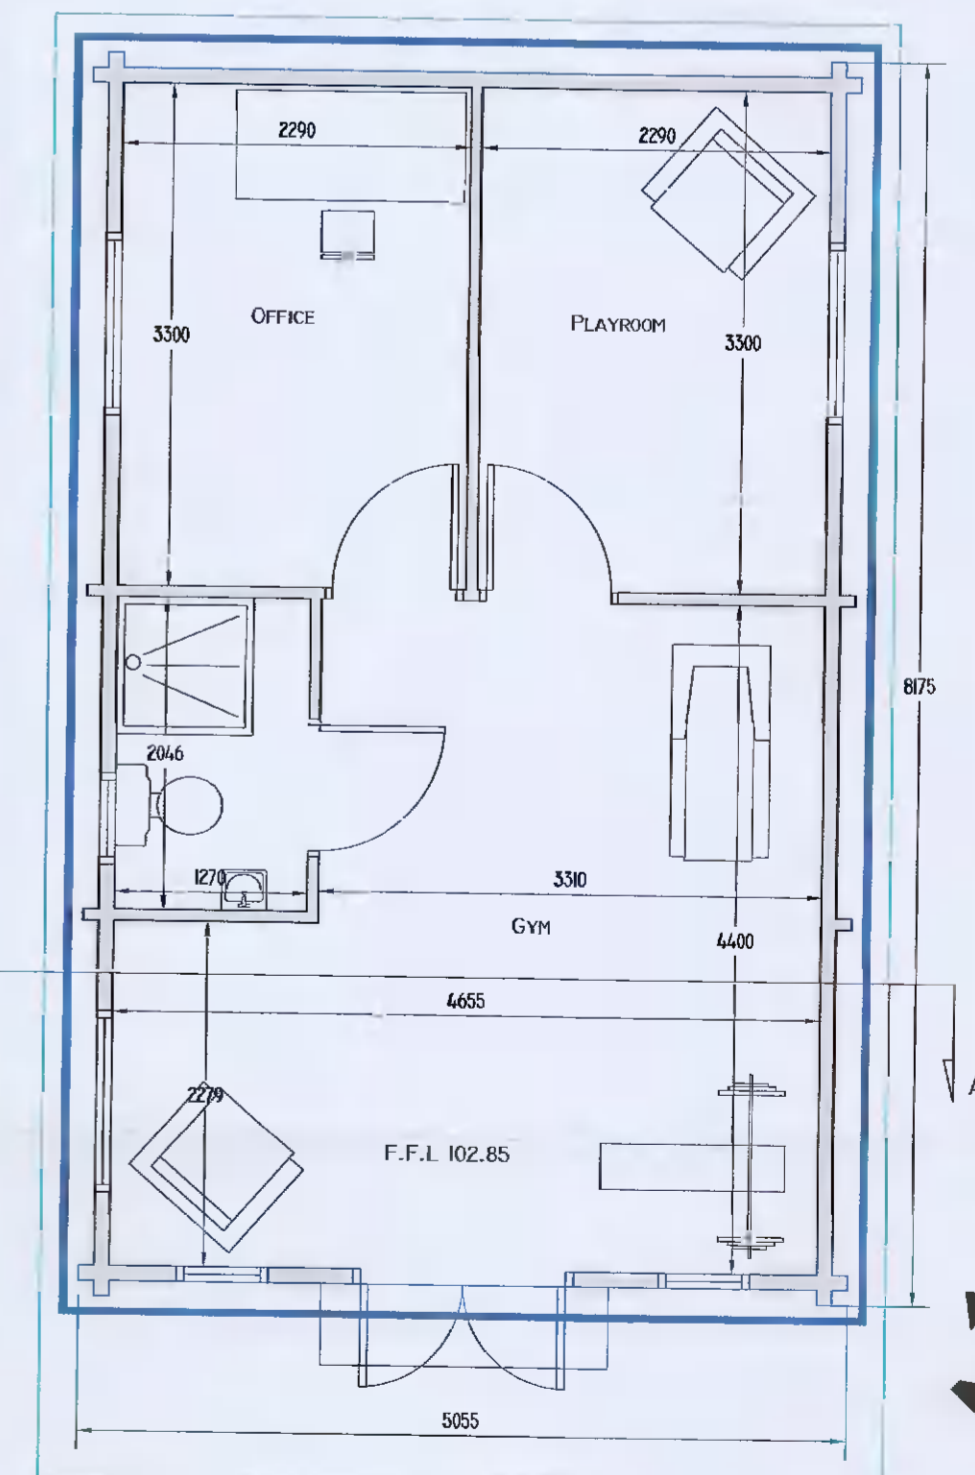

EXISTING DETACHED SINGLE STOREY
STRUCTURE (ANCILLARY TO MAIN DWELLING)
GROUND FLOOR PLAN
SCALE 1:50
EXISTING AREA 369sq.m

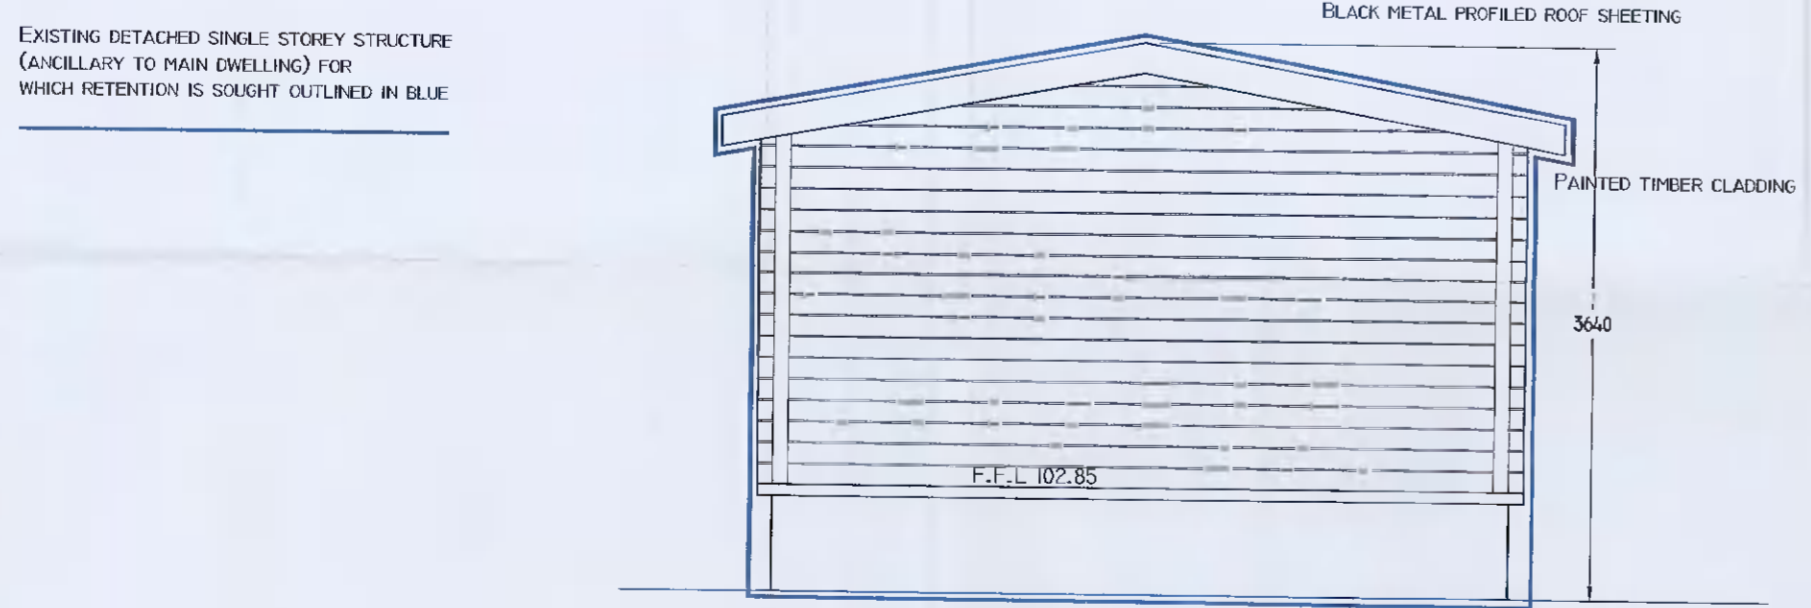

EXISTING DETACHED SINGLE STOREY
STRUCTURE REAR ELEVATION
(ANCILLARY TO MAIN DWELLING)
SCALE 1:50

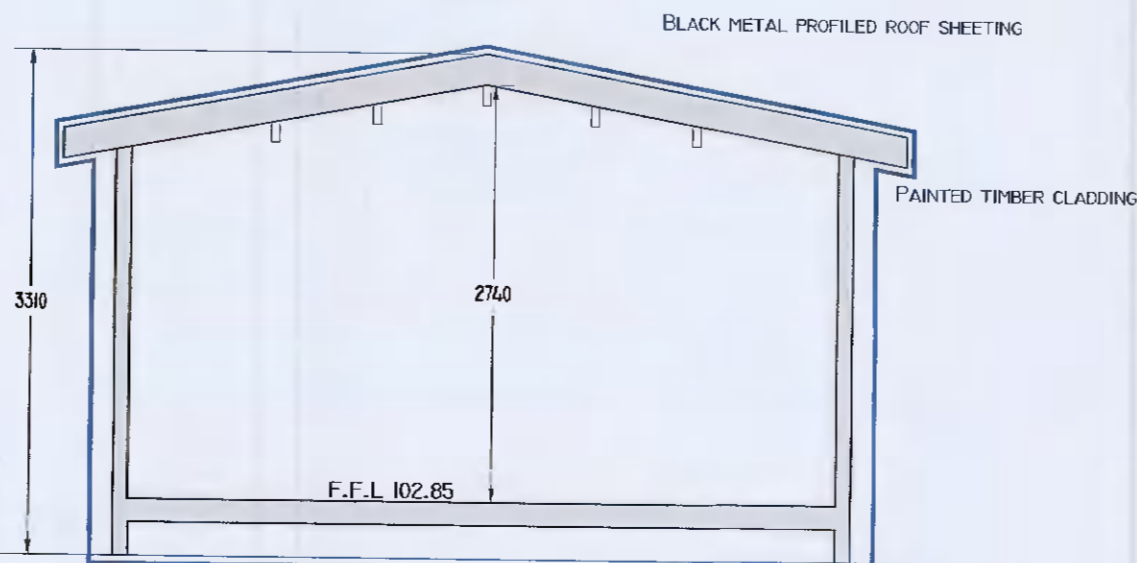

EXISTING DETACHED SINGLE STOREY
STRUCTURE SECTION AA
(ANCILLARY TO MAIN DWELLING)
SCALE 1:50



ORDNANCE SURVEY
SHEET NUMBER 3260 08
SITE AREA 240sq.m

O'LOUGHLIN
ARCHITECTS LTD.

PLANNING ISSUE

No.	REVISION/ISSUE	DATE

ARCHITECT
O'LOUGHLIN ARCHITECTS LTD.
REDHILLS HOUSE
KILDARE
CO. KILDARE
MOB. 087 9858836.
EMAIL. OLOUGHLINARCHITECTS@GMAIL.COM
ORDNANCE SURVEY IRELAND LICENCE NO. AF0008915

CLIENT
RETENTION PERMISSION IS SOUGHT FOR
A DETACHED SINGLE STOREY STRUCTURE
OF 369sq.m LOCATED IN THE REAR
GARDEN OF AN EXISTING TWO STOREY
SEMI DETACHED DWELLING
ACCOMMODATING A HOME OFFICE, GYM,
CHILDREN'S PLAYROOM & SHOWER ROOM
ALL ANCILLARY TO THE MAIN DWELLING
AT NO. 9 SHACKLETON GROVE, LUCAN,
CO DUBLIN FOR NORENSE OKUNGBOWA
TITLE
SITE LOCATION, SITE LAYOUT PLANS
& GENERAL ARRANGEMENT DRAWING
DATE
AUG 2021
SCALE
1:1000, 1:200 & 1:50
DRAWING No.
PL. 2541 01
DRAWN BY
TOM O'LOUGHLIN