



NOTE WELL: THIS DRAWING IS FOR PLANNING PURPOSES ONLY. DO NOT SCALE FROM THE DRAWING. USE FIGURED DIMENSIONS ONLY.


EXISTING ROOF PLAN

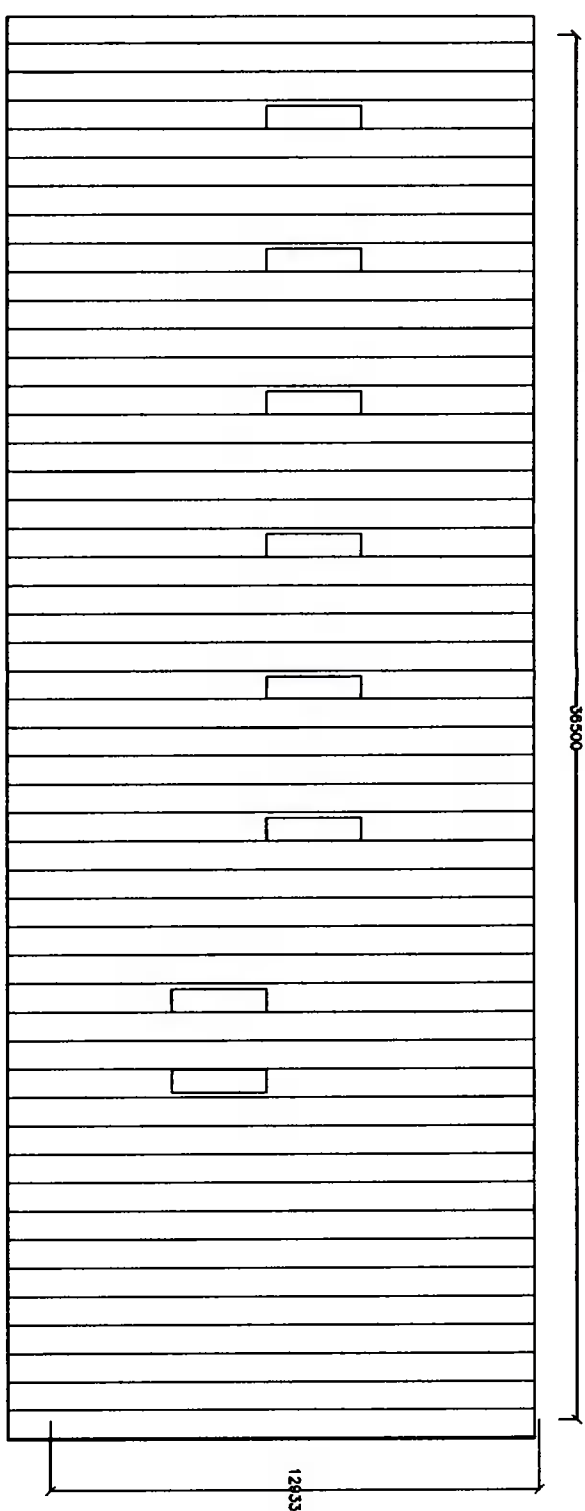


EXISTING GROUND FLOOR PLAN

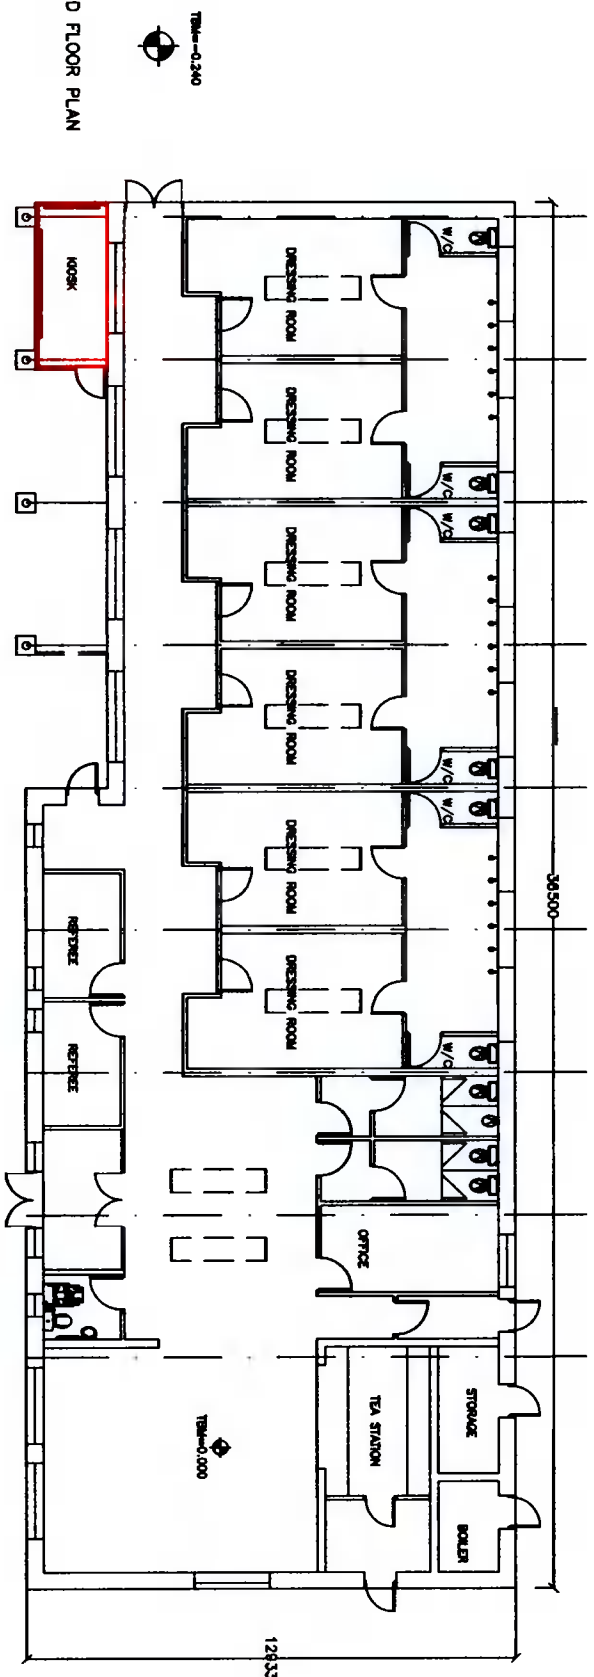


EXISTING SOUTH ELEVATION

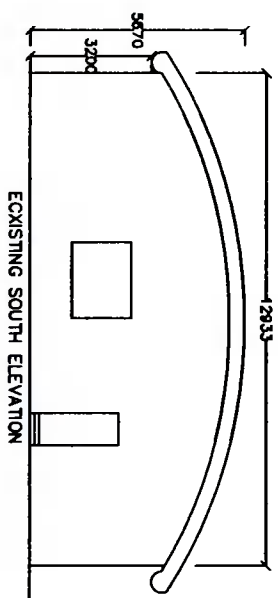


EXISTING NORTH ELEVATION

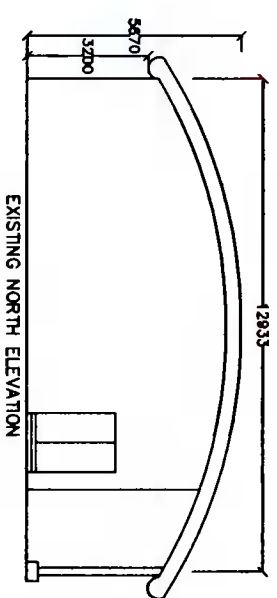

EXISTING WEST ELEVATION

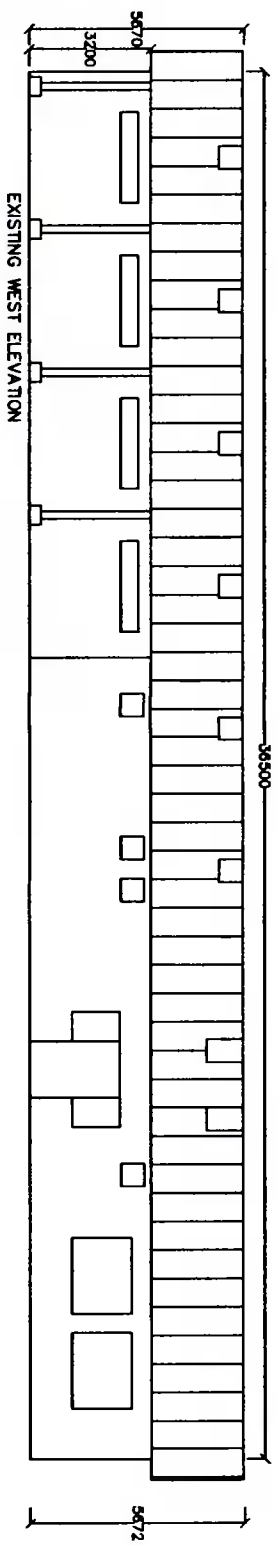

EXISTING EAST ELEVATION

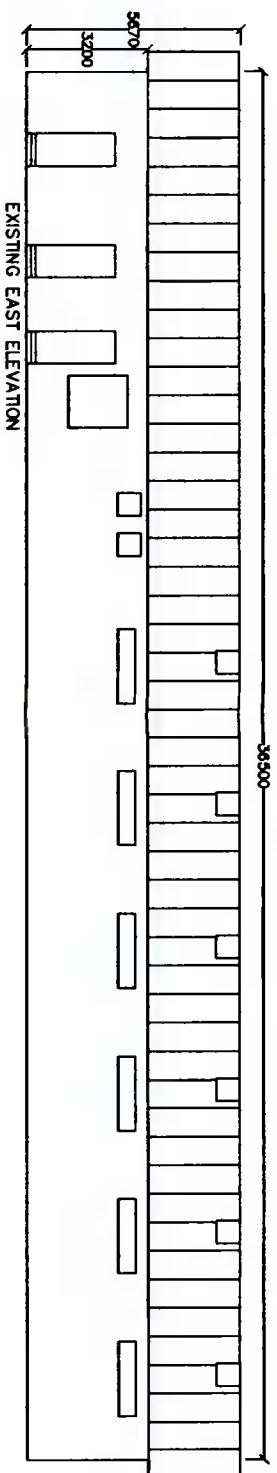

Revisions:

PREPARED FOR THE PURPOSES OF

PLANNING

ONLY



ANNE MAYON ARCHITECTS LIMITED
 BARRINGTON ROAD, DUBLIN 20.
 9A Wood Farm Drive,
 Palmerstown, Dublin 20.
 Tel: (01) 6237922 Mob: 087 623 9184
 E-Mail: architect@annemayonarch.com

Project:
 BALL WALL STORAGE & COFFEE SHOP
 ST. PATRICK'S GAA CLUB,
 PALMERSTOWN,
 DUBLIN 20.

Drawing name:
 EXISTING LAYOUT
 PLANS & ELEVATIONS

Scale:	1:100	A1	Date:	31.05.2021
Rev:	1:200	A3	Drawn by:	AM

Drawing No:
 21.60.1.03