



NOTE WELL: THIS DRAWING IS FOR PLANNING PURPOSES ONLY. DO NOT SCALE FROM THE DRAWING. USE FIGURED DIMENSIONS ONLY.


EXISTING ROOF PLAN

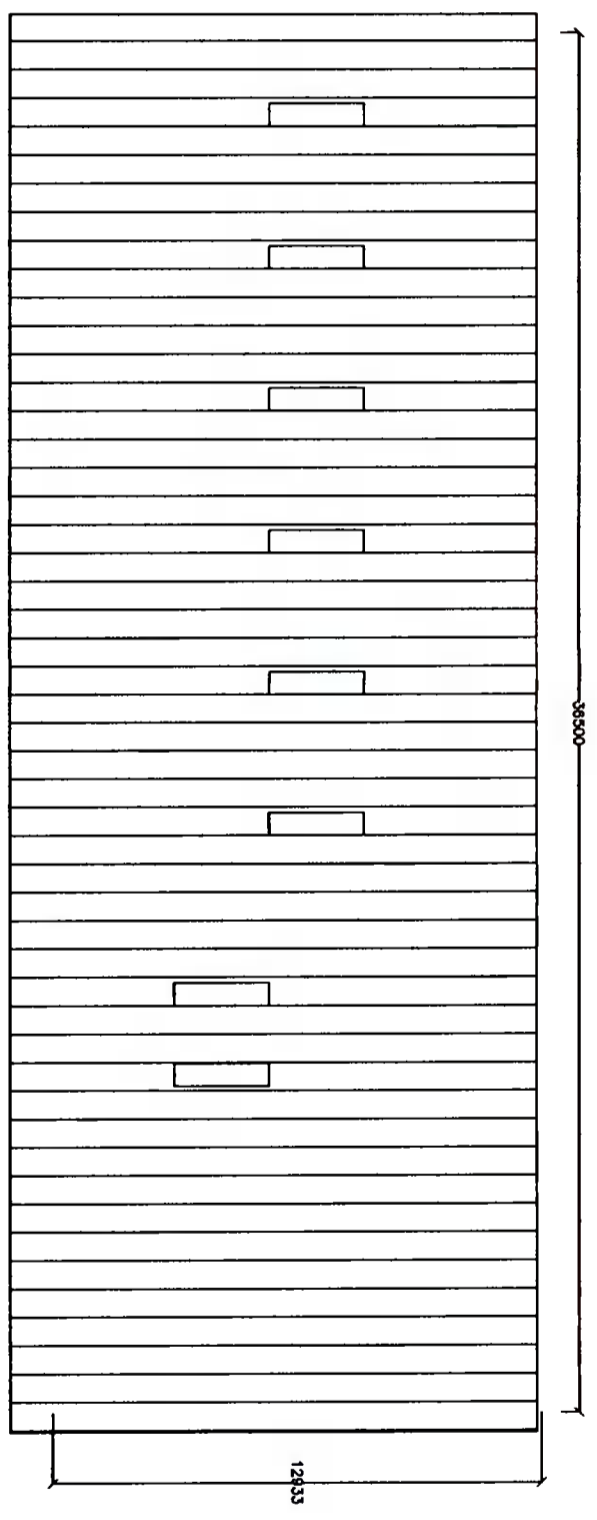


EXISTING GROUND FLOOR PLAN

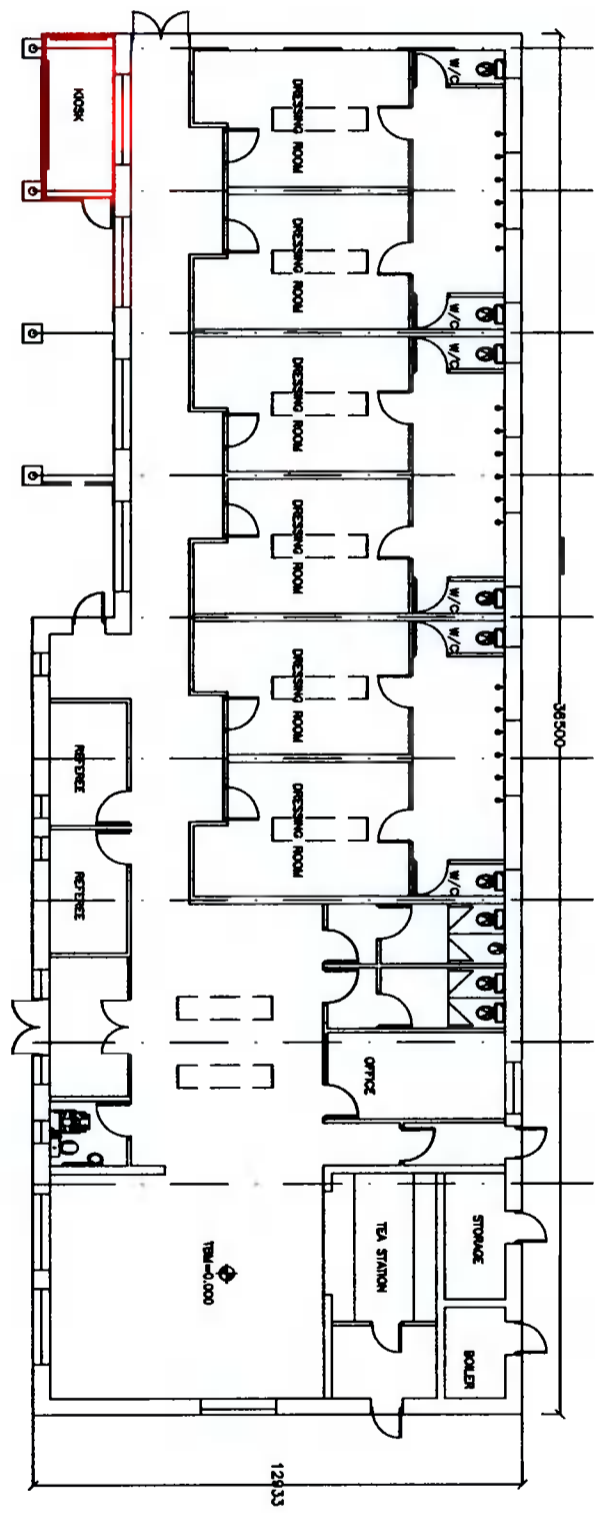


EXISTING SOUTH ELEVATION

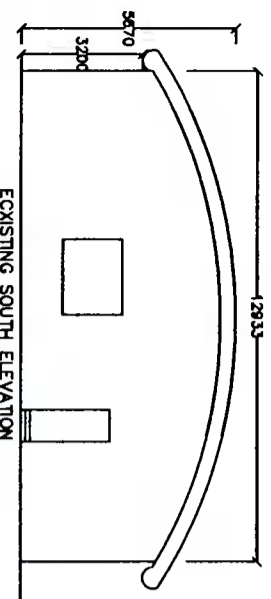


EXISTING NORTH ELEVATION

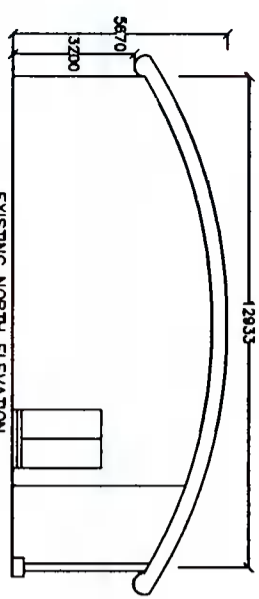

EXISTING WEST ELEVATION

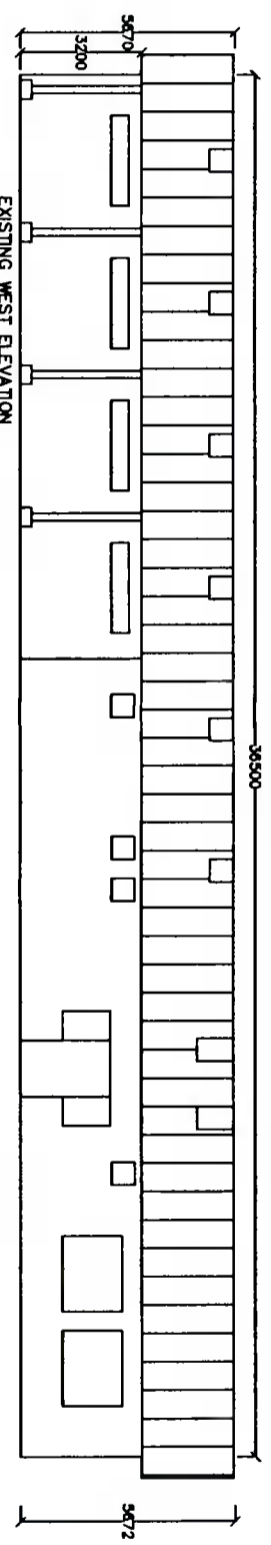

EXISTING EAST ELEVATION

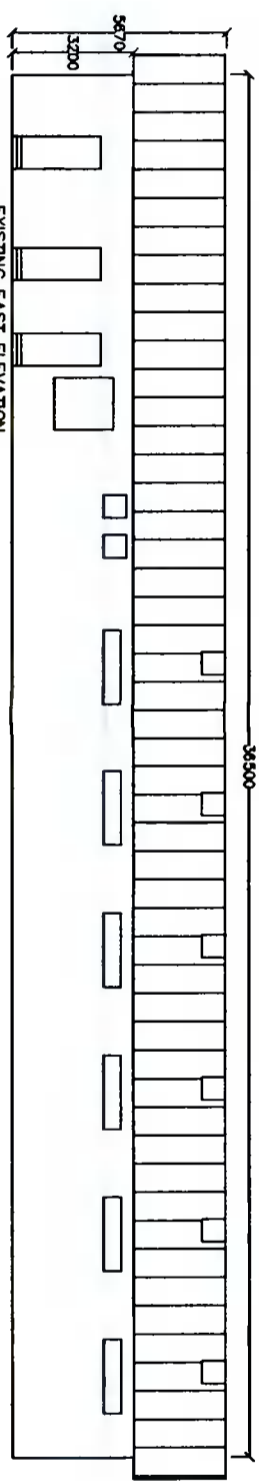

Revisions:

PREPARED FOR THE PURPOSES OF
PLANNING
ONLY





ANNE MARY ARCHITECTS LIMITED
Barrackmill Road, Dublin 20.
Tel: (01) 6237922 Mob: 087 623 9184
E-Mail: architect@annemaryarch.com

Project:
BALL WALL STORAGE & COFFEE SHOP
ST. PATRICK'S GAA CLUB,
PALMERSTOWN,
DUBLIN 20.

Drawing name:
EXISTING LAYOUT
PLANS & ELEVATIONS

Scale: 1:100 1:200	Date: 31.05.2021
Rev: A1 A3	Drawn by: AM
Drawing No: 21.601.03	

NOTE WELL: THIS DRAWING IS FOR PLANNING PURPOSES ONLY. DO NOT SCALE FROM THE DRAWING. USE FIGURED DIMENSIONS ONLY.

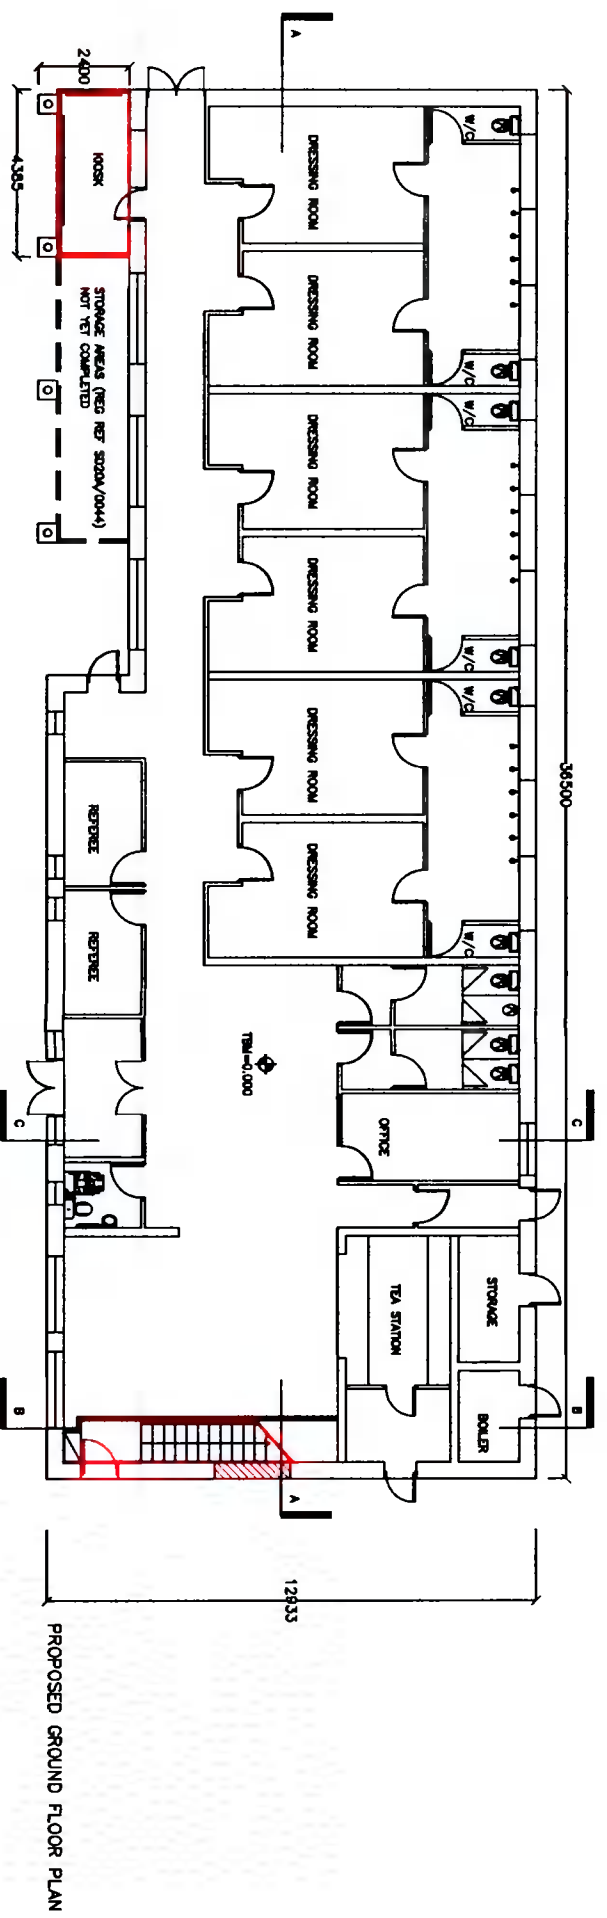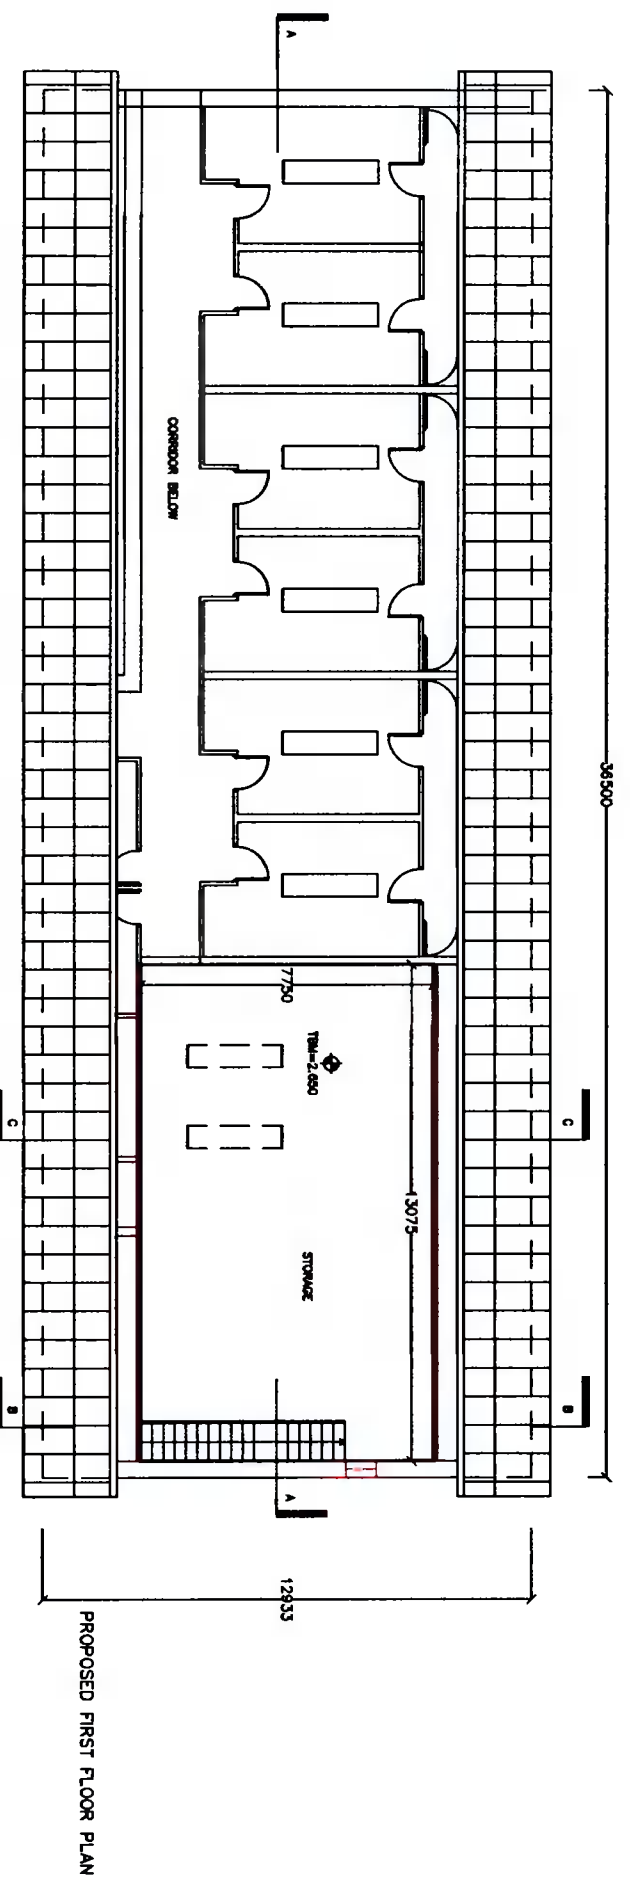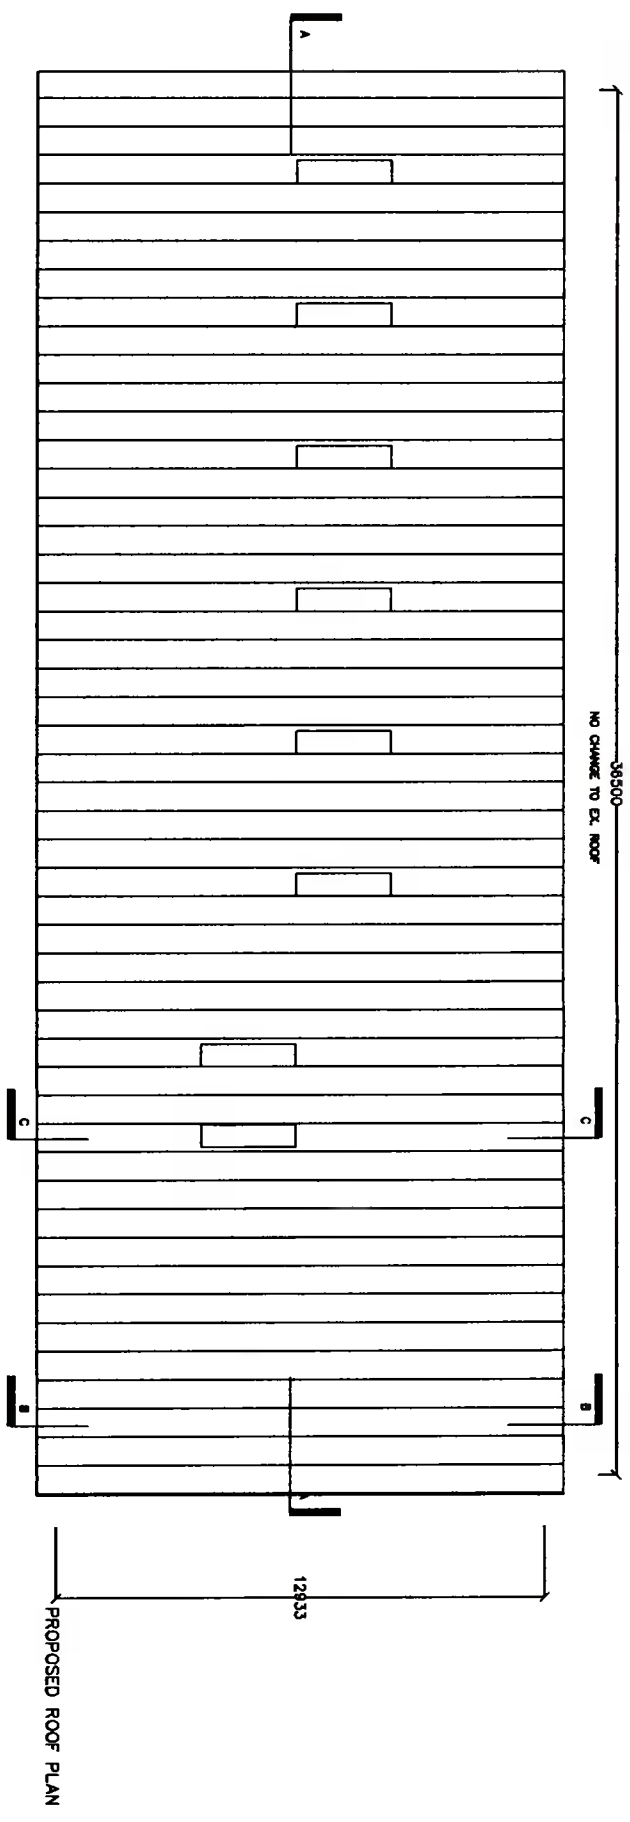 

Revisions:
A 27.08.21 External door removed from
and Internal Door added from Kloak

PREPARED FOR THE PURPOSES OF

PLANNING

ONLY



AWE MARCH ARCHITECTS LIMITED
BANKRUPT WRLAL Chartered Architect
9A Wood Farm Drive,
Palmerstown, Dublin 20.
Tel: (01) 6237922 Mob: 087 623 9184
E-Mail: architect@awemarch.com

Project:
BALL WALL STORAGE & COFFEE SHOP
ST. PATRICK'S GAA CLUB,
PALMERSTOWN,
DUBLIN 20.

Drawing name:
PROPOSED LAYOUT
PLANS

Scale: 1:100 1:200	Date: 31.05.2021
Rev: A	Drawn by: AM
Drawing No: 21.60.T.05	