



PROPOSED GREEN KEEPER'S BUILDING EXTENSION  
REF TO ARCHITECTURAL CONTRACT

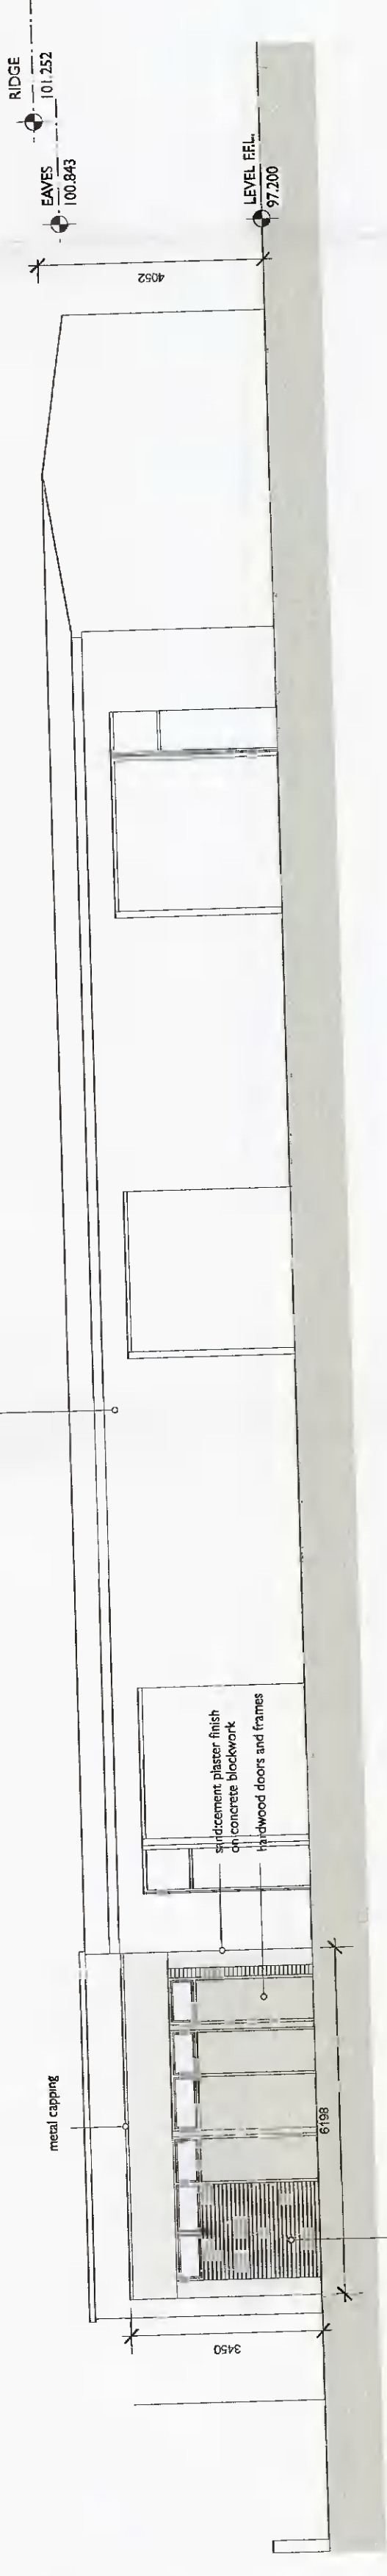

SECTION D.D.

FRONT ELEVATION NEW ON COURSE TOILET BLOCK

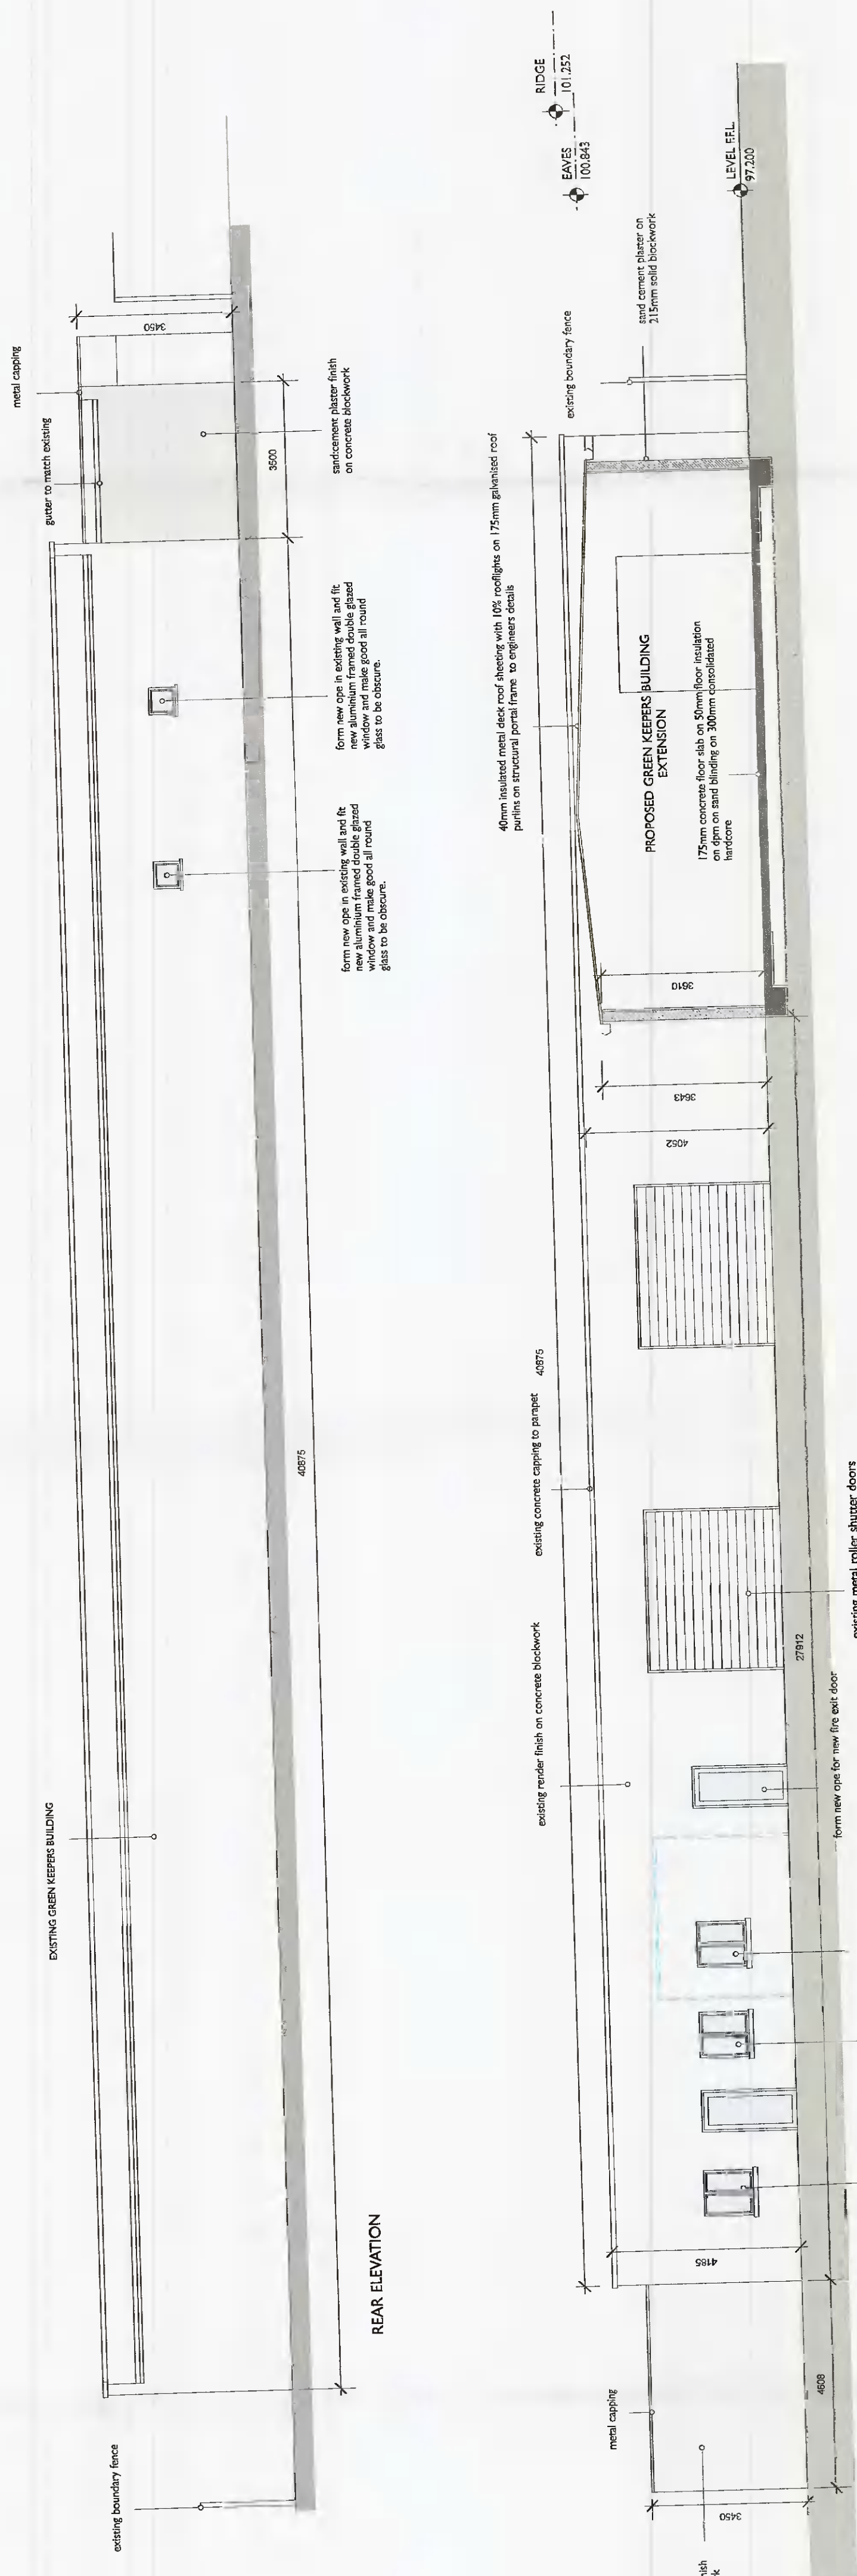

SECTION C.C.

PLANNING APPLICATION

|  |                       |             |
|--|-----------------------|-------------|
| REV  | DATE                  | DESCRIPTION |
| PROJECT GREEN KEEPERS BUILDING EXTENSION   |                       |             |
| TITLE ELEVATIONS & SECTIONS  |                       |             |
| CLIENT   | EDMONDSTOWN GOLF CLUB |             |
| EMD Architects<br>107 Ludford Road, Ballinacree, Dublin 16, Ireland<br>P: +353 1 2897948 F: +353 1 2948011 E: info@emdarchitects.com |                       |             |
| SCALE  | 1:100 @ A1            | DATE        |
|  |                       | JULY 2021   |
| DWG No.  |                       | 2929-PA04   |