


PROPOSED ATTIC CONVERSION, DORMER WINDOW AND CHANGE TO ROOF PROFILE TO 13 CARRIGLEA VIEW, FIRHOUSE, DUBLIN 24 FOR MR. WILLIAM CORLESS.

Drawing Number : 612/PD/03


Scale : 1 : 100

Date : 17 August 2021


Revisions:

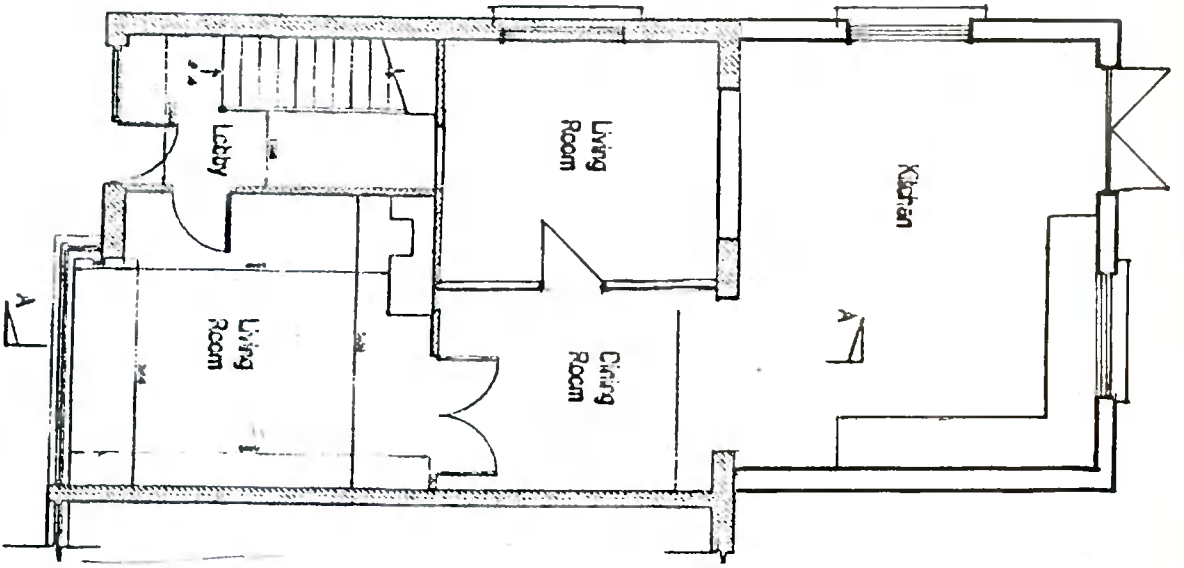


EXISTING GROUND FLOOR PLAN

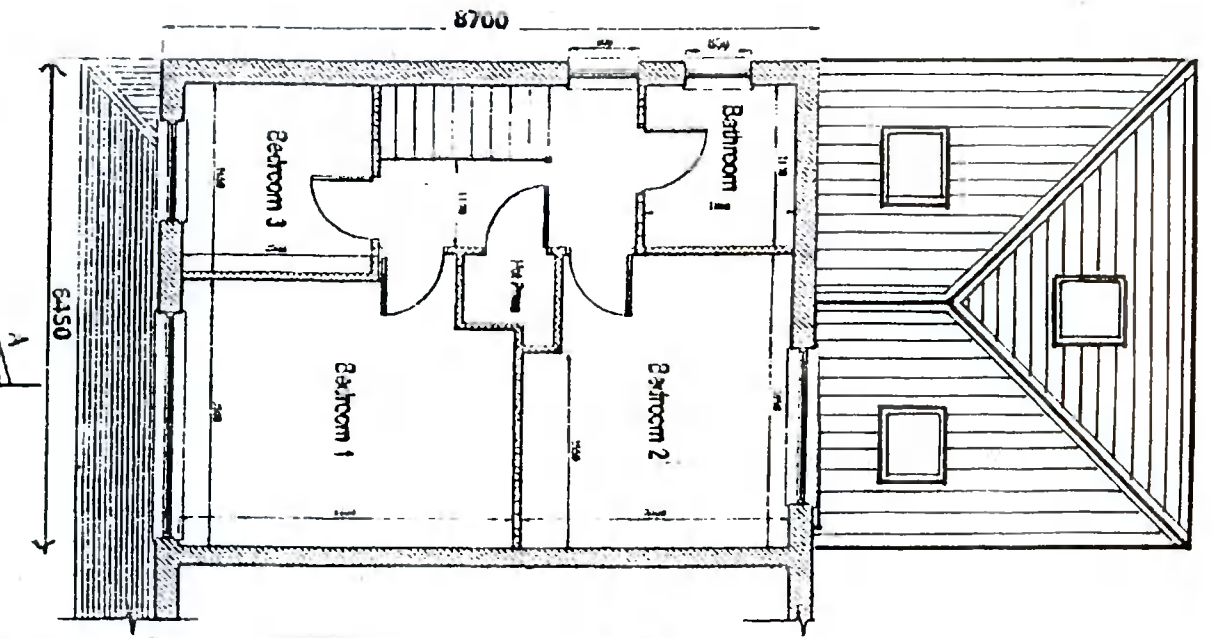


EXISTING FIRST FLOOR PLAN

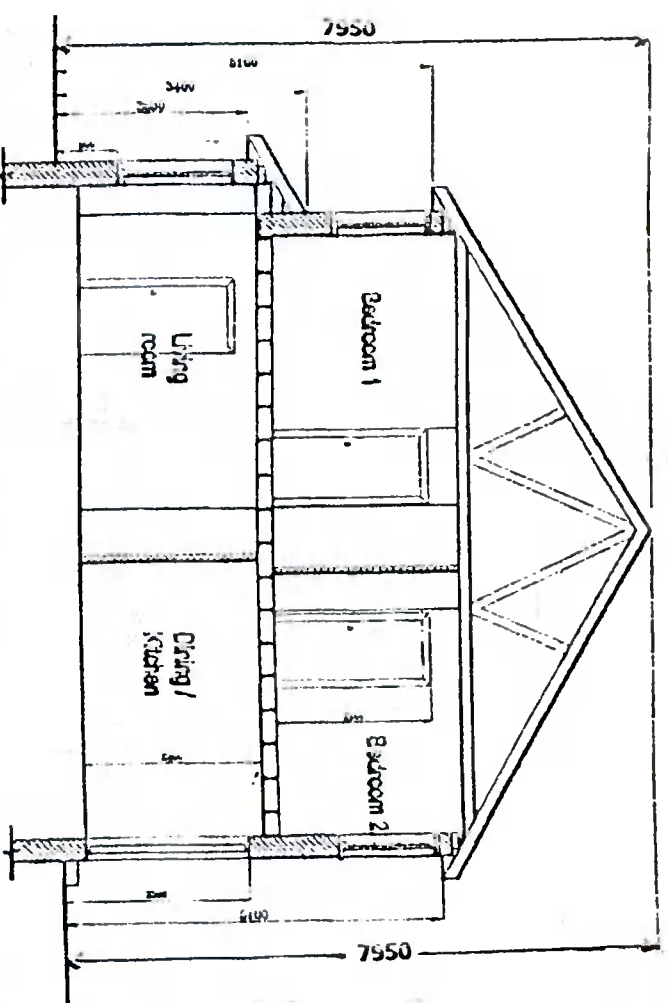


EXISTING SECTION A - A

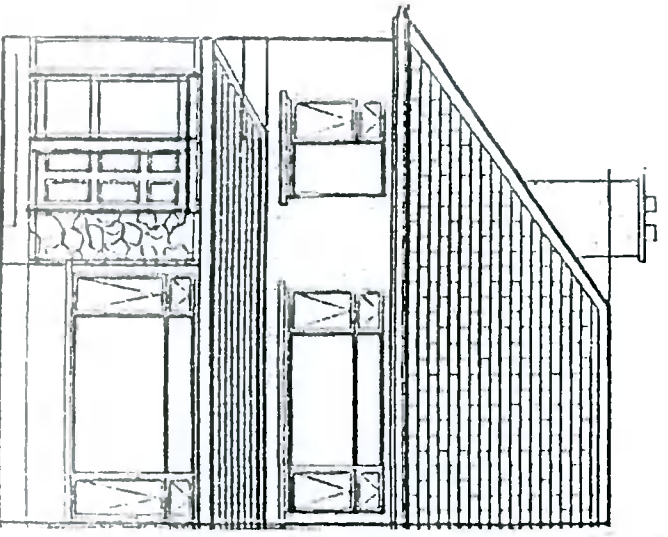

EXISTING FRONT ELEVATION

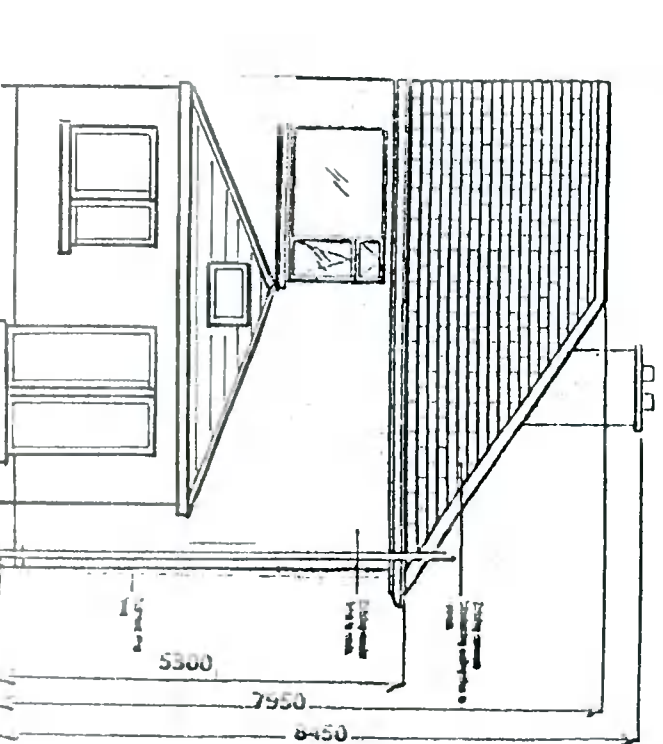

EXISTING REAR ELEVATION

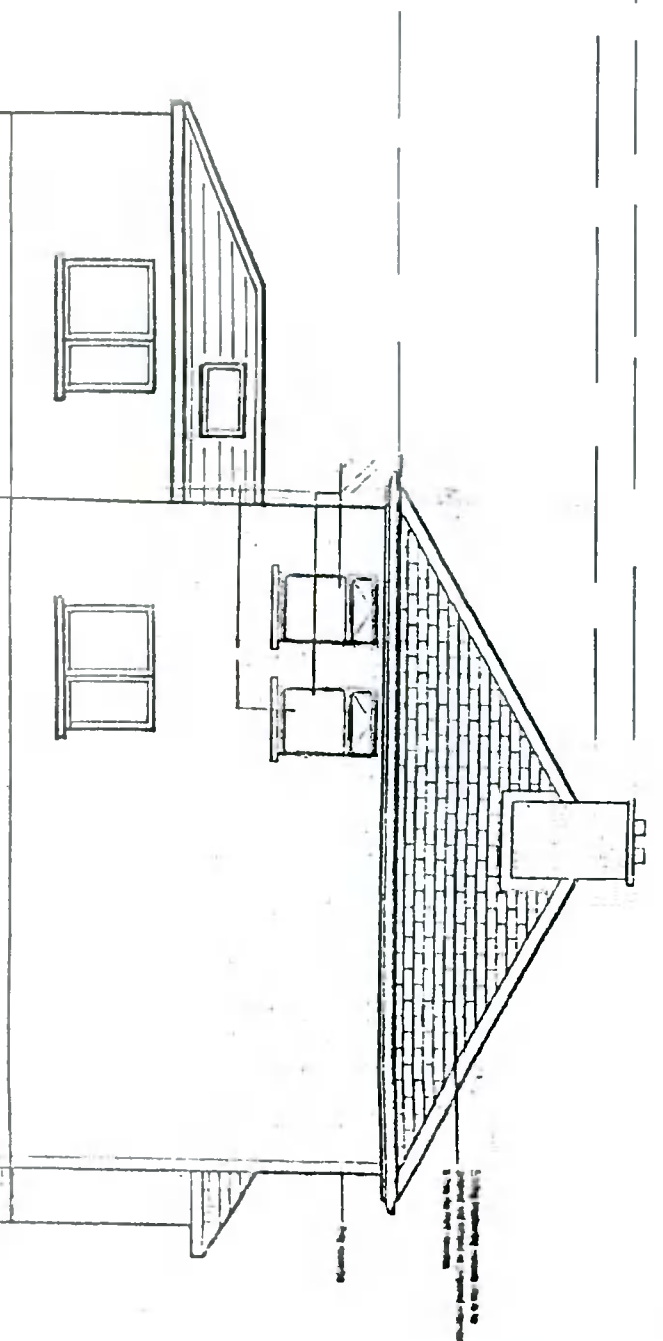

EXISTING SIDE ELEVATION