




CONTIGUOUS ELEVATION

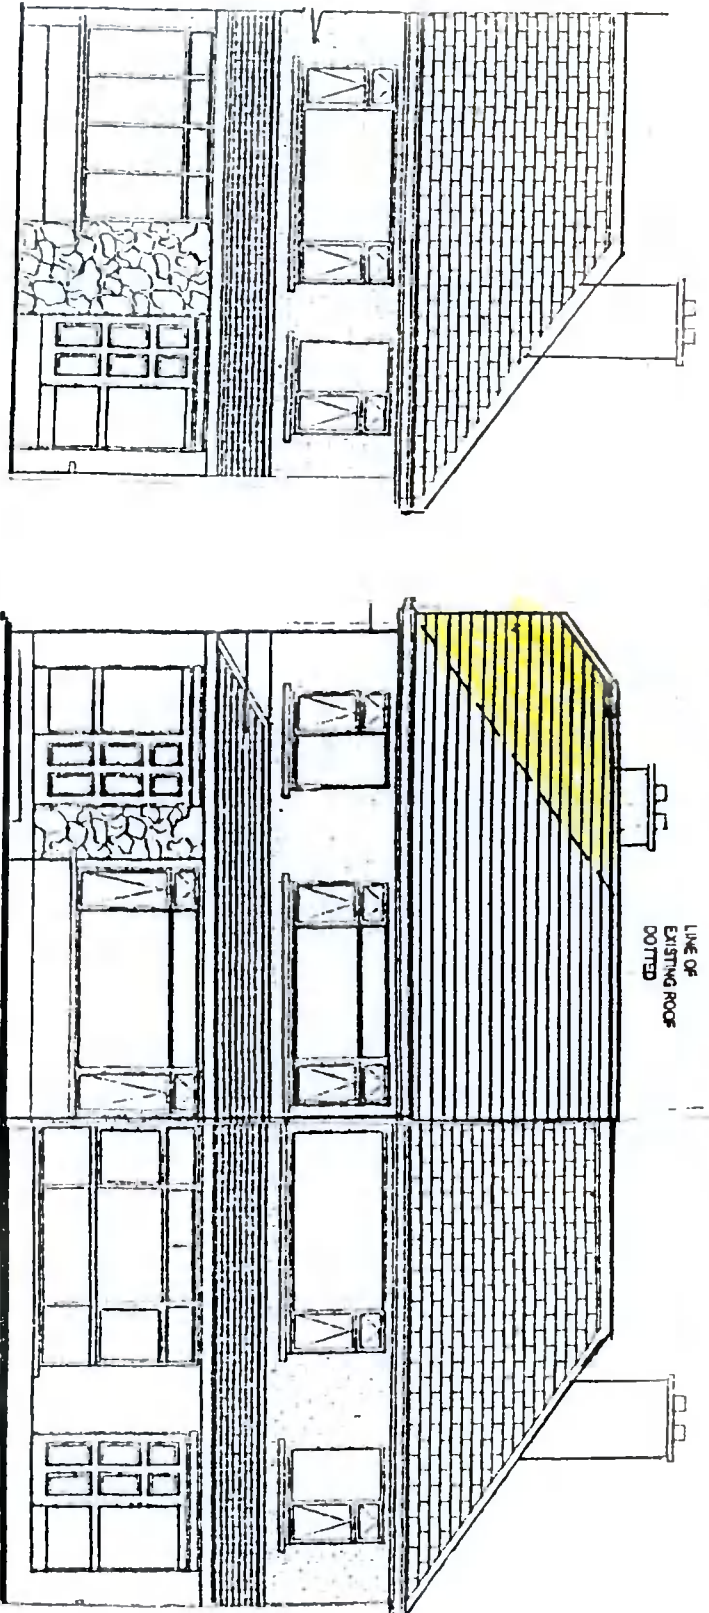

PROPOSED FRONT ELEVATION

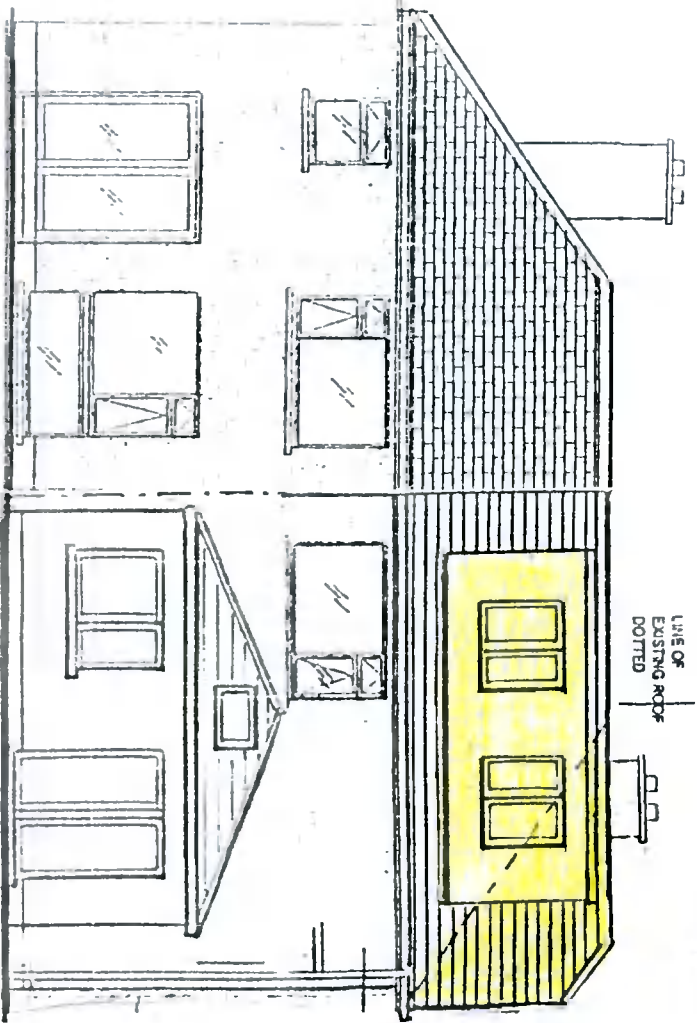

PROPOSED REAR ELEVATION

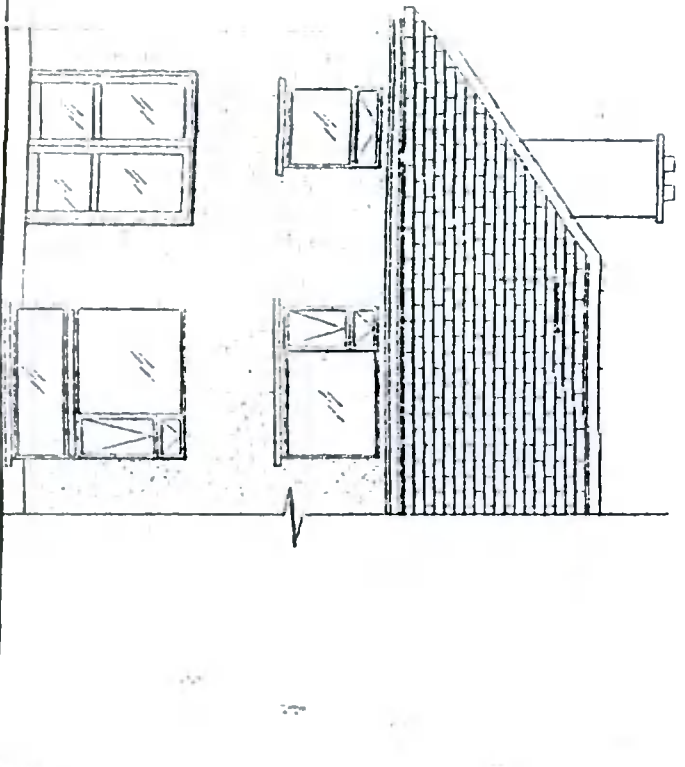

Drawing Number : 612/PD/02

Scale : 1 : 100

Date : 17 August 2021

Revisions:

PROPOSED ATTIC CONVERSION, DORMER WINDOW AND CHANGE TO  
ROOF PROFILE TO 13 CARRIGLEA VIEW, FIRHOUSE, DUBLIN 24 FOR  
MR. WILLIAM CORLESS.

WATSON FITZPATRICK & ASSOCIATES  
Planning & Design Consultants  
93 Woodlawn Park Grove  
Firhouse, Dublin 24.