



- NOTES:
1. This drawing is subject to Planning Approval
 2. This drawing is subject to Building Control Approval
 3. This drawing is subject to a specific building and site survey.
 4. The copyright in this drawing remains vested with Carman © 2014 and cannot be reproduced without the express written approval of Carman.


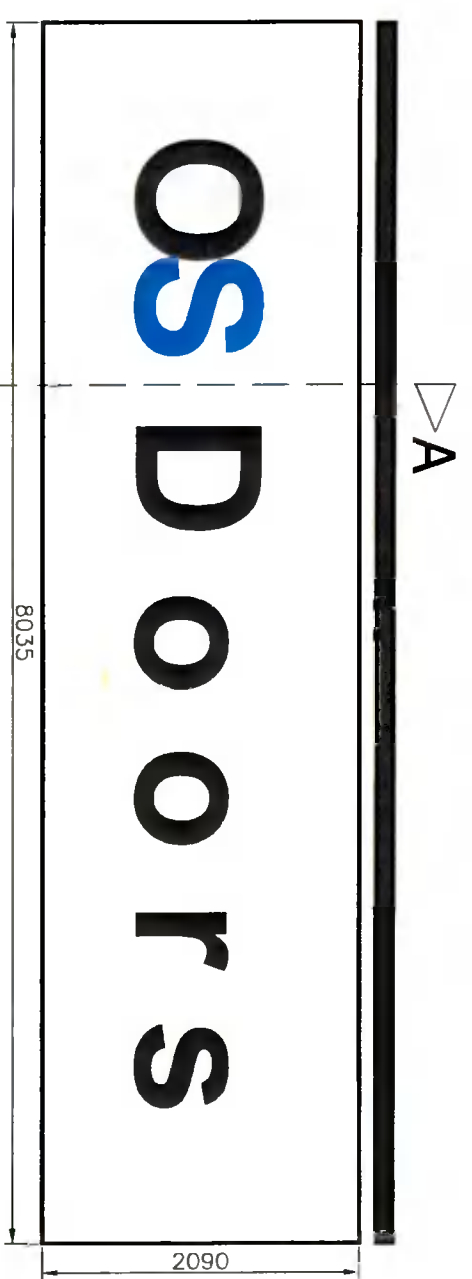


Wall mounted 5mm acrylic facing (opaque) back-sprayed set in coated aluminium box frame. Illumination to be LED Strip luminaires placed above signage.

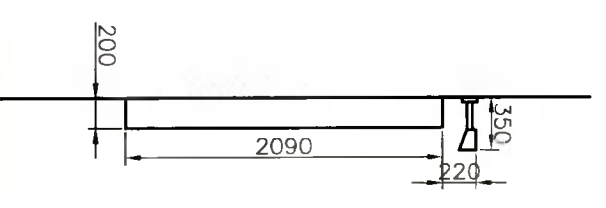



Signage located on South West Elevation

Signage Section A-A

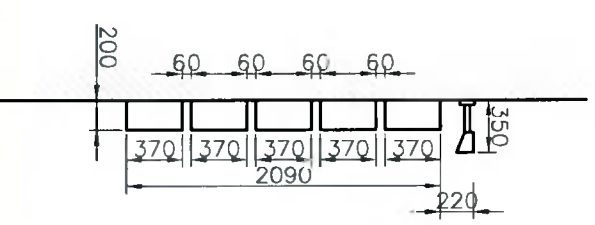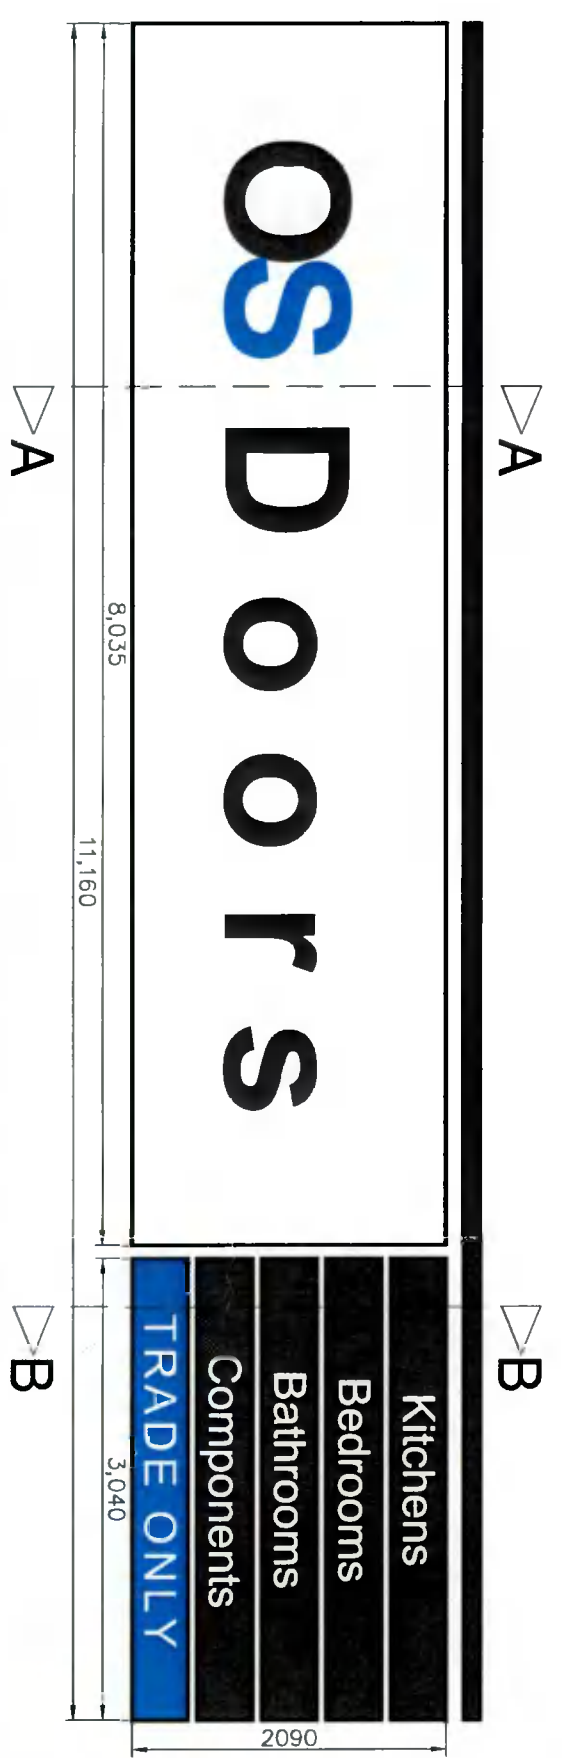

Signage located on North West Elevation

Signage Section B-B

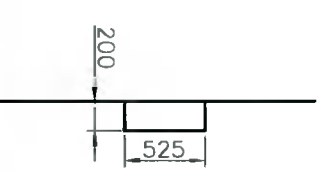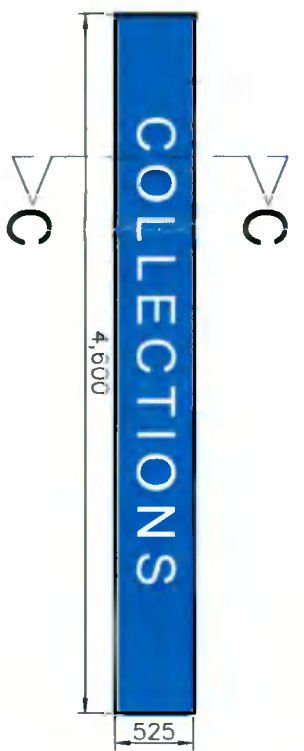

Signage located on North West Elevation

Signage Section C-C

Rev.	Description	Date	Rev. By
Project Title: Renovation of O&S Doors float & signage at Units F2 + F3 Weatherwell Business Park, Clonsilla, Dublin 22			
Drawing Title: Signage Details			
Project No.	Stage	Draw. No.	Drawn by
3605	3	03-02	JC
Scale	A3	Date	Revision
1:50		July 2021	
Client	Checked By:		
O&S Doors Ltd	JLM		
Site	Planning		