


EXISTING GROUND FLOOR PLAN - Scale 1:200

NOTES / LEGEND

BOUNDARY LINE

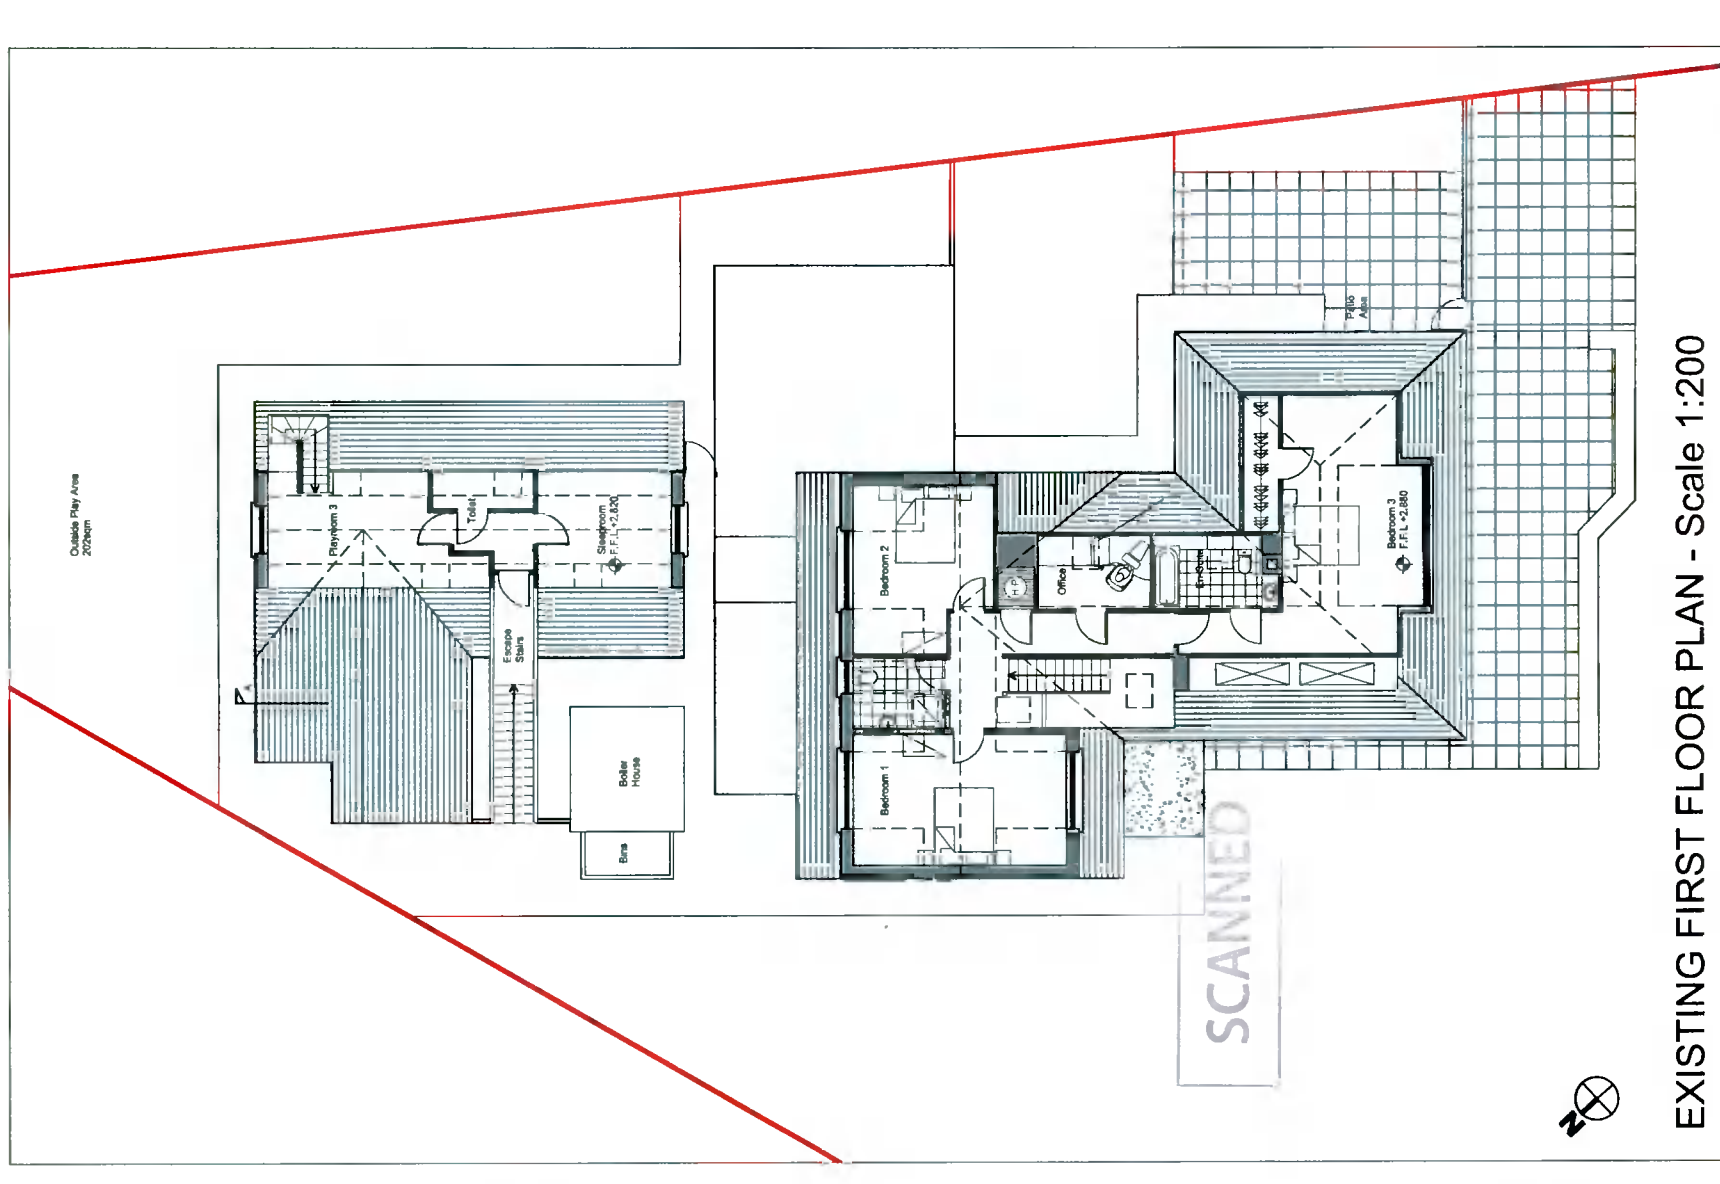

EXISTING FIRST FLOOR PLAN - Scale 1:200

PLANNING APPLICATION

Client: SUNFLOWER CHILDCARE LTD  
 Address: BALLYOWEN LANE, LUCAN, CO DUBLIN K78W1F44  
 Project: EXISTING GROUND & FIRST FLOOR PLANS  
 Date: 21-06-29 Scale: 1:200  
 Revision: A 2 21106 00 1110 0

Revision	Date	Description	By

CEARDEAN architects

Do not scale dimensions off this drawing as it is to be used in conjunction with all relevant specifications and drawings. In the event of any discrepancies between drawings the contractor is to follow the Architect's instructions.  
 © COPYRIGHT: This drawing or design may not be reproduced without permission.