


Childcare Facility
No works proposed

New
Entrance

Dwelling House

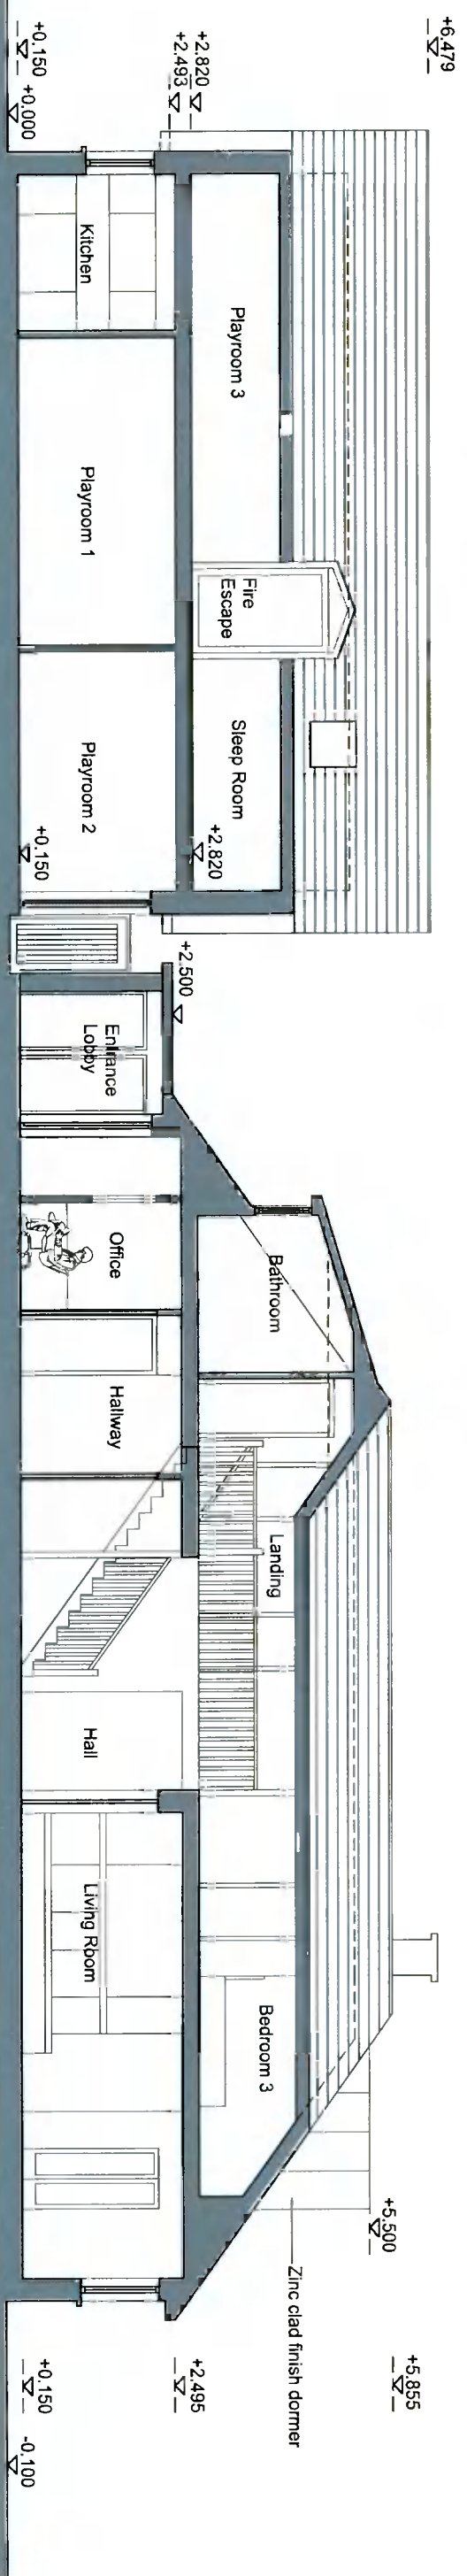


EXISTING SECTION AA - Scale 1:100


Childcare Facility
No works proposed

New
Entrance

Dwelling House

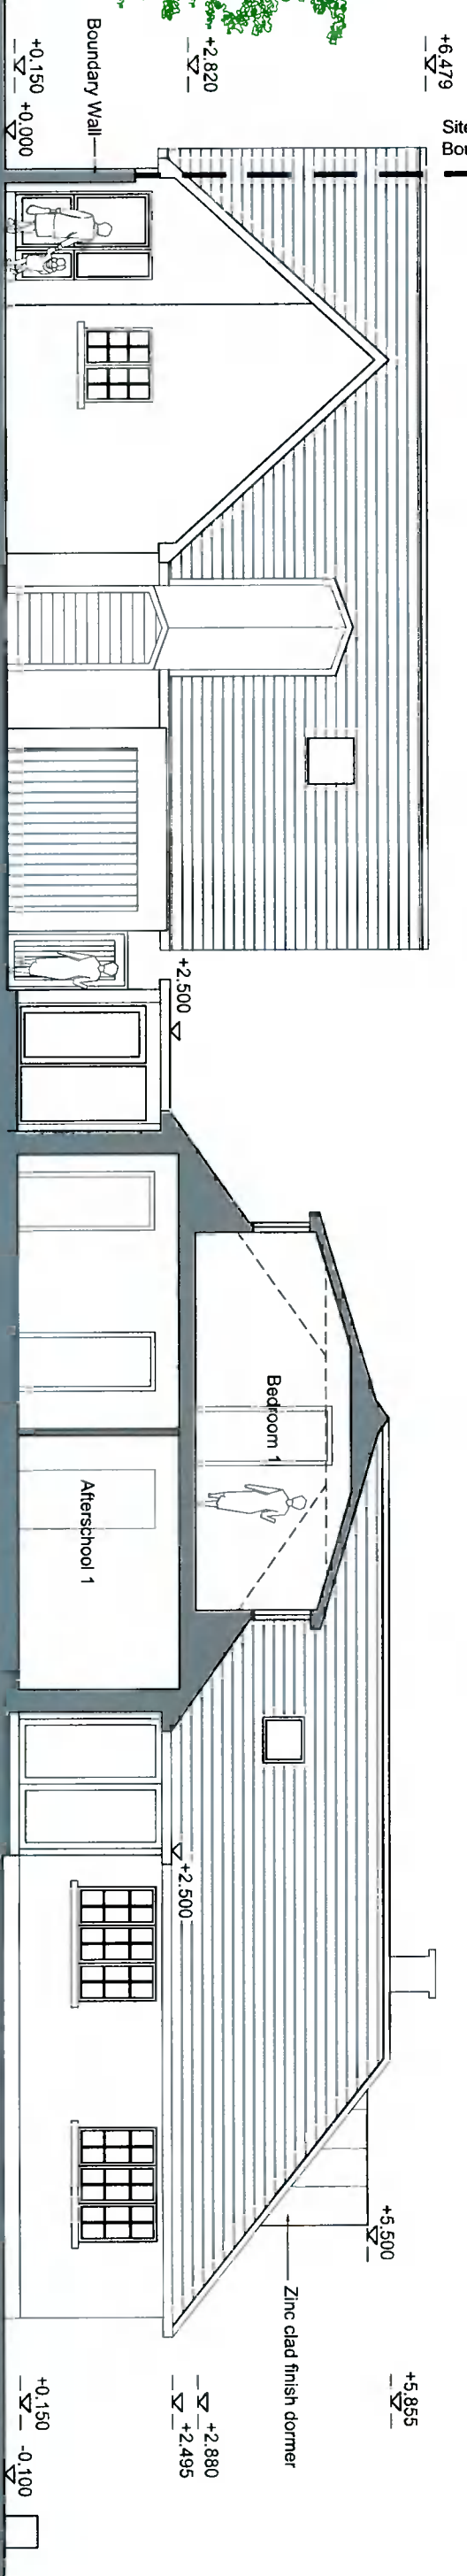

EXISTING SECTION CC - Scale 1:100

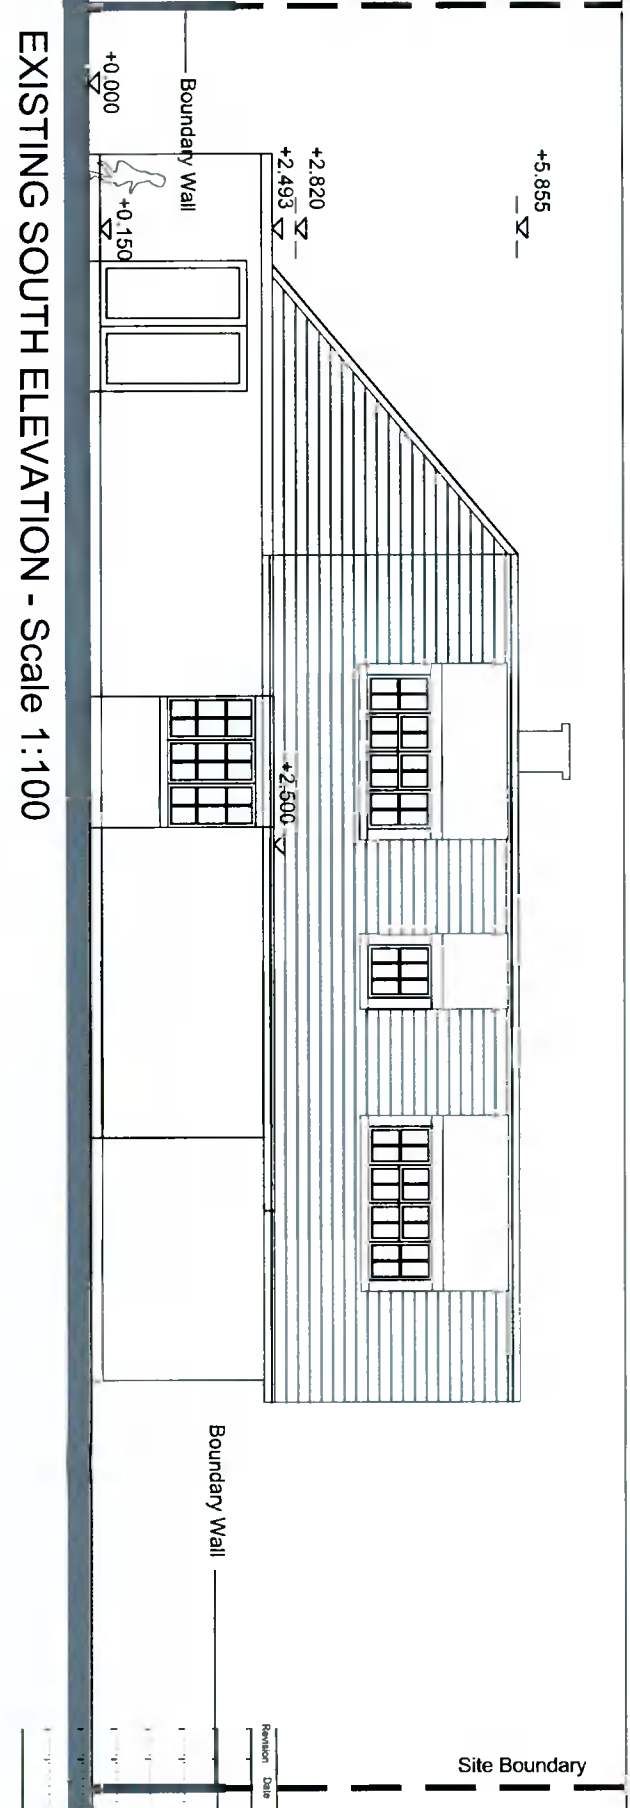

EXISTING SOUTH ELEVATION - Scale 1:100

SCANNED

NOTES / LEGEND
 BOUNDARY LINE

PLANNING APPLICATION

CEARDEAN
 Architects

SUNFLOWER CHILDCARE LTD
 Ballinacorney Lane, LUCAN, CO DUBLIN K78W444

Revision	Date	Description	By

Drawn	21-06-29	Scale	1:100	Sheet	A3	Drawn by	NH
Checked	2	Date	21/10/06	Scale	1:120	Checked by	0

© COPYRIGHT THE STRIPING OF DESIGN MAY NOT BE REPRODUCED WITHOUT PERMISSION