






7 ROOF PLAN - STEP UP SUBSTATION
SCALE: 1:100

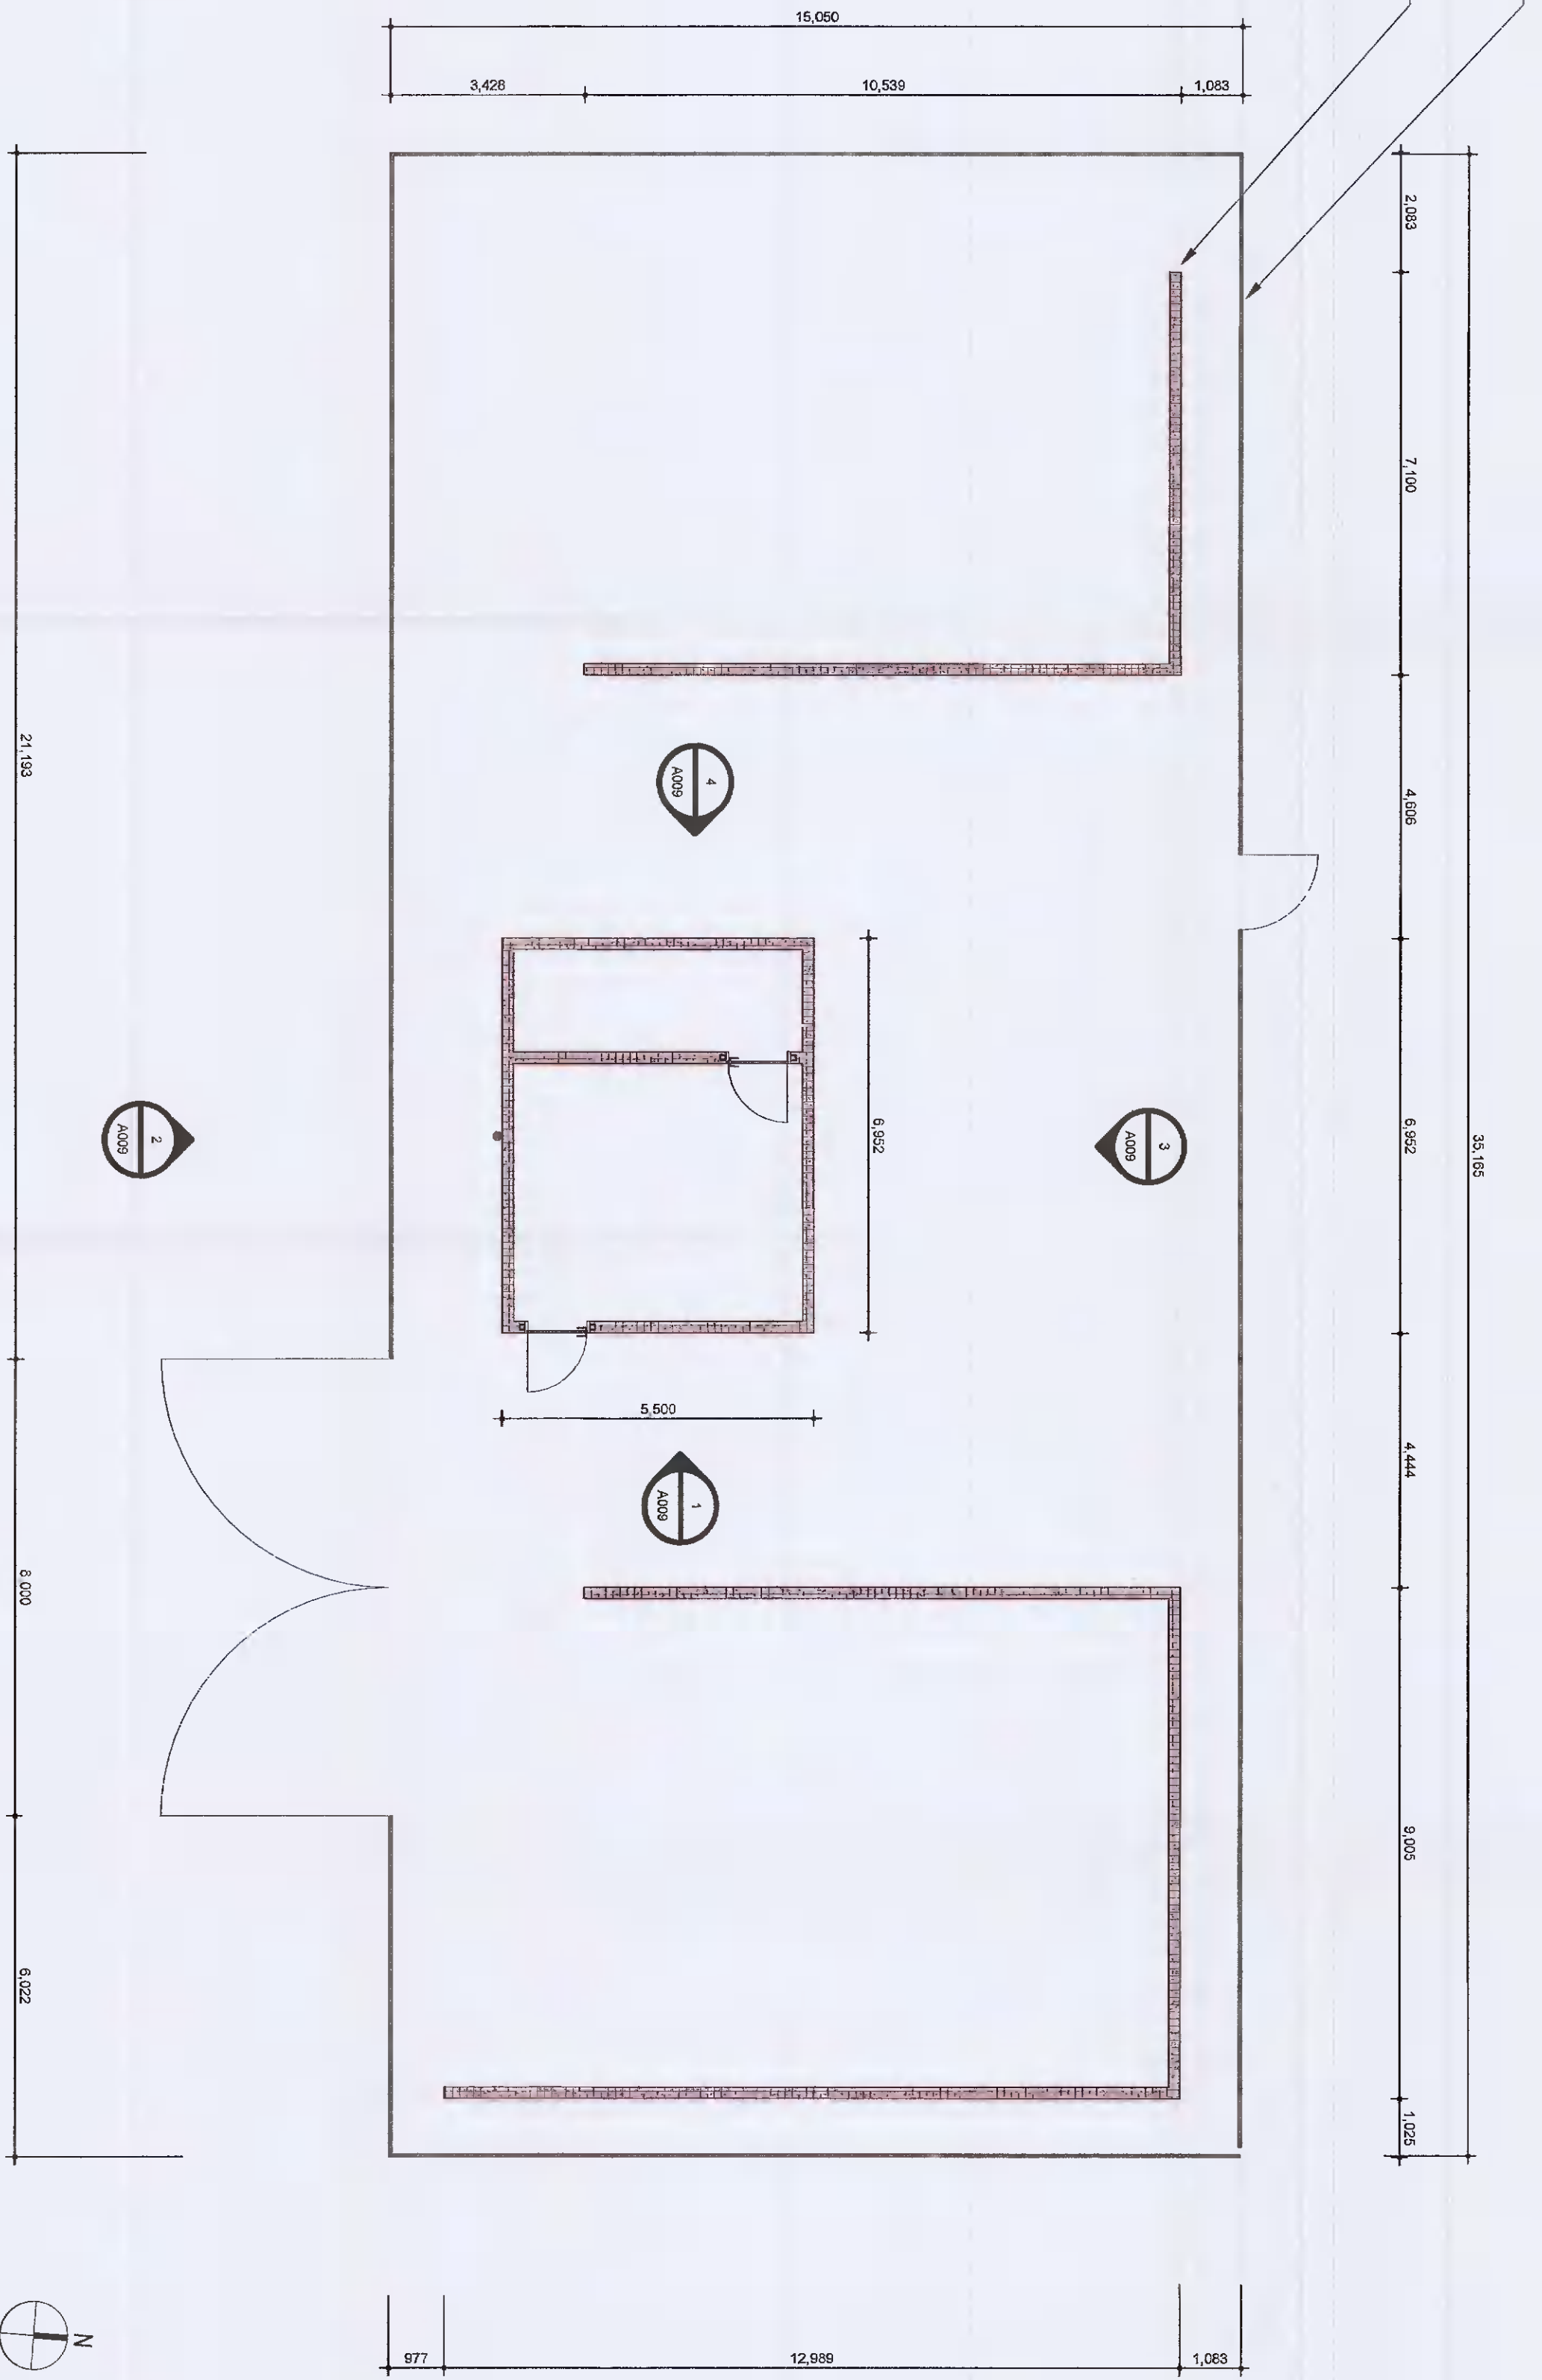


5 GENERATOR STEP UP SUBSTATION - PLAN
SCALE: 1:100

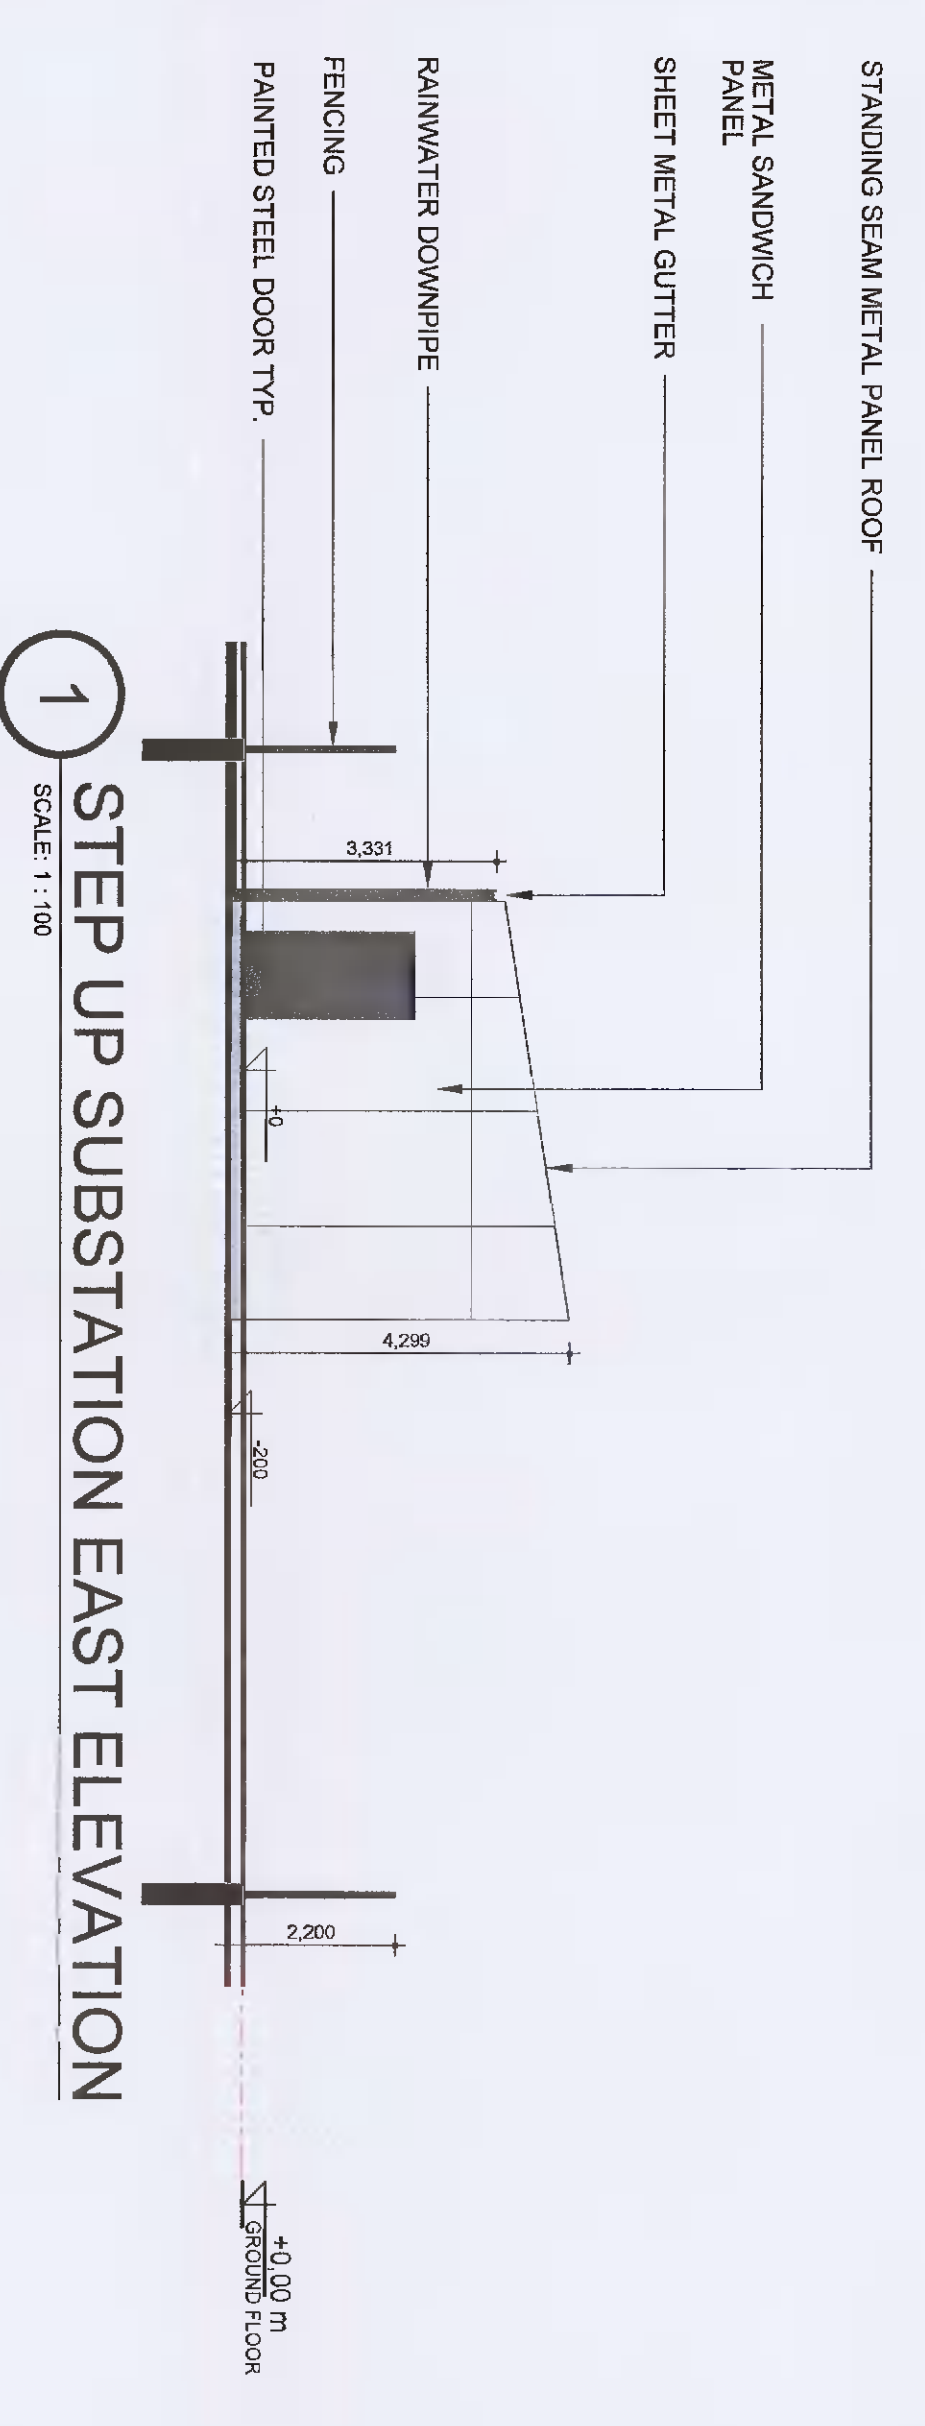


1 STEP UP SUBSTATION EAST ELEVATION
SCALE: 1:100

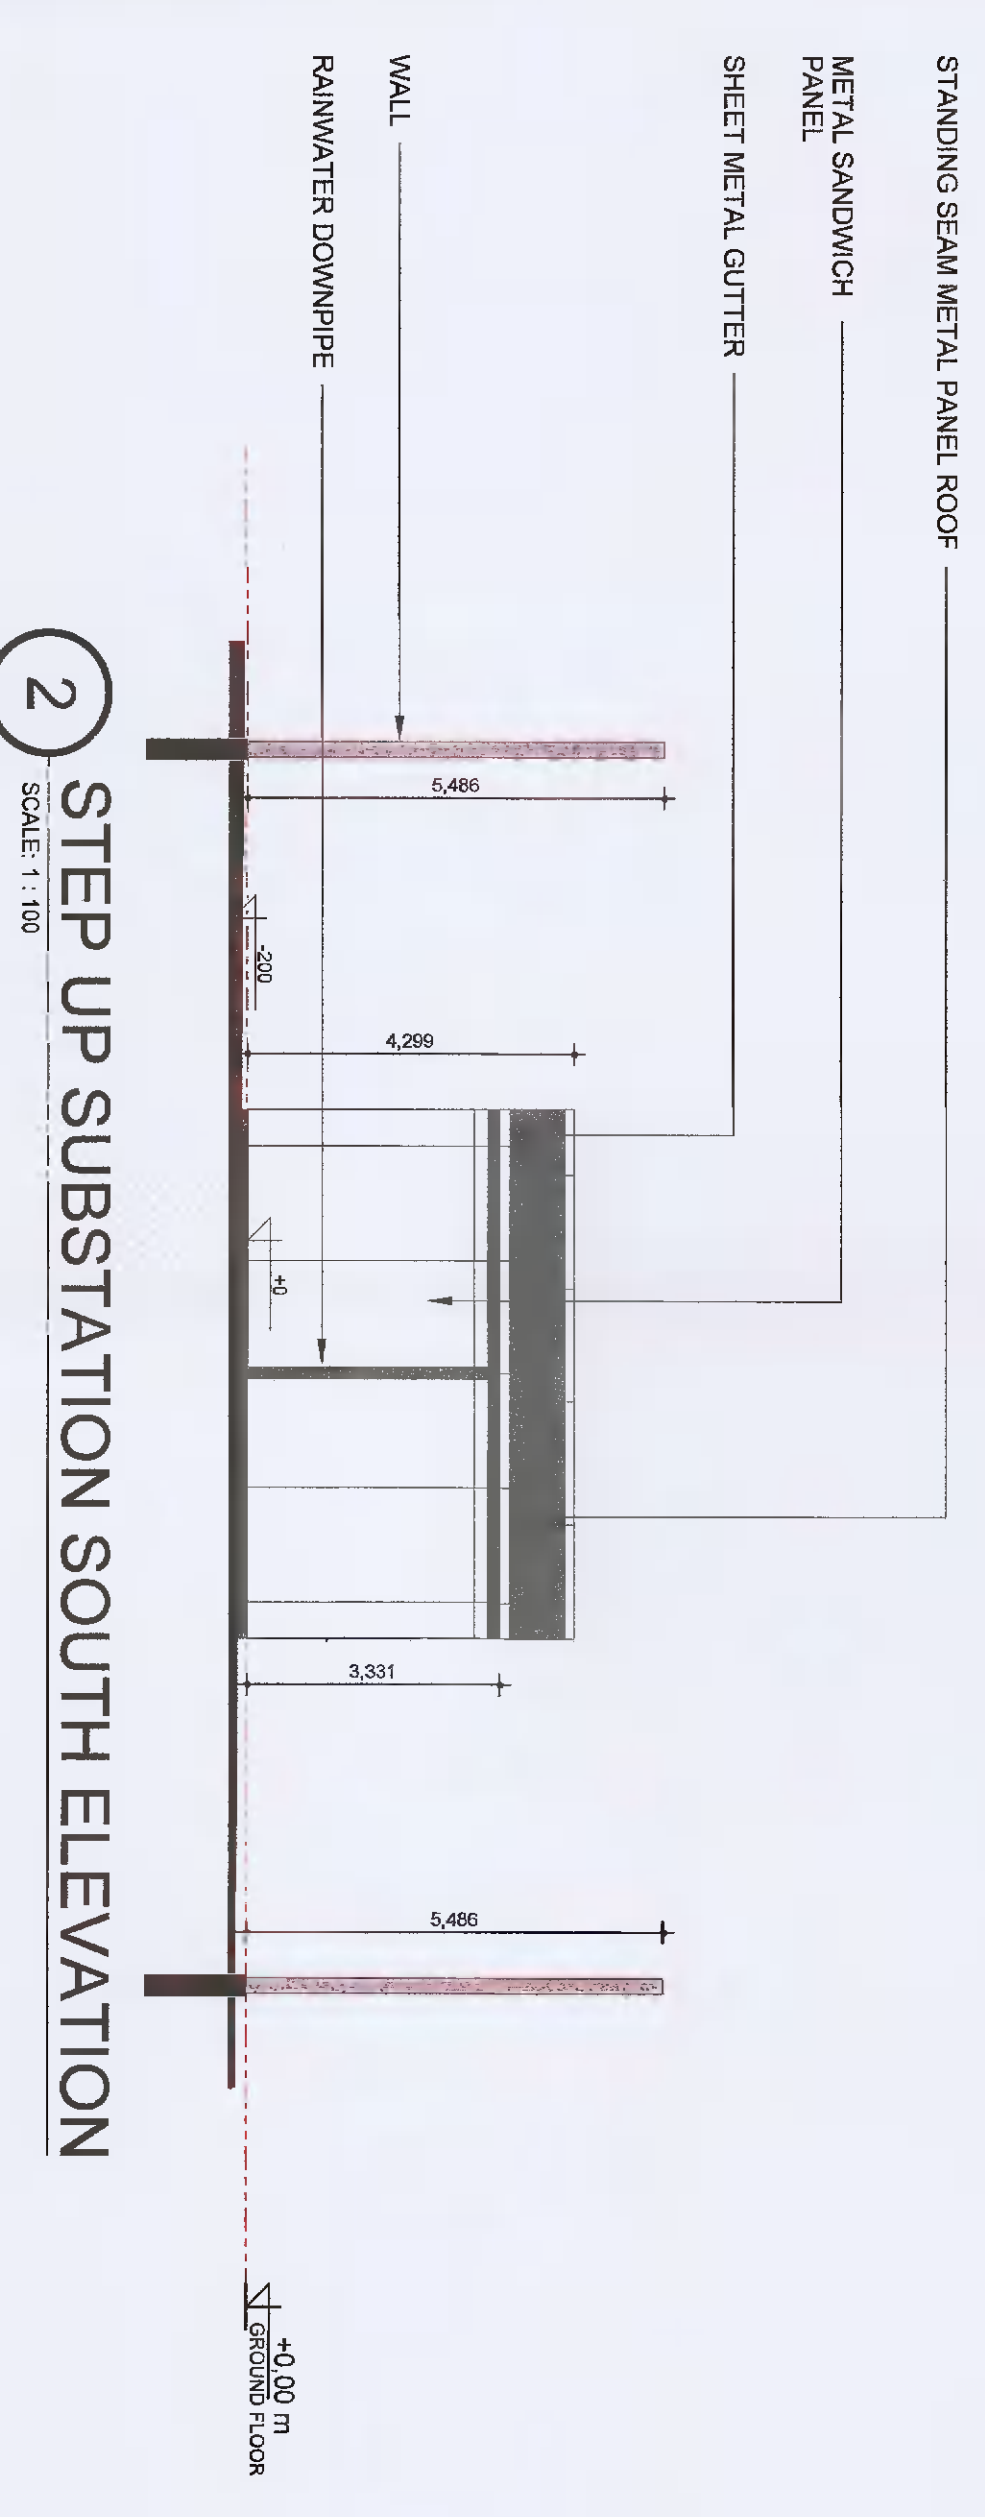


2 STEP UP SUBSTATION SOUTH ELEVATION
SCALE: 1:100

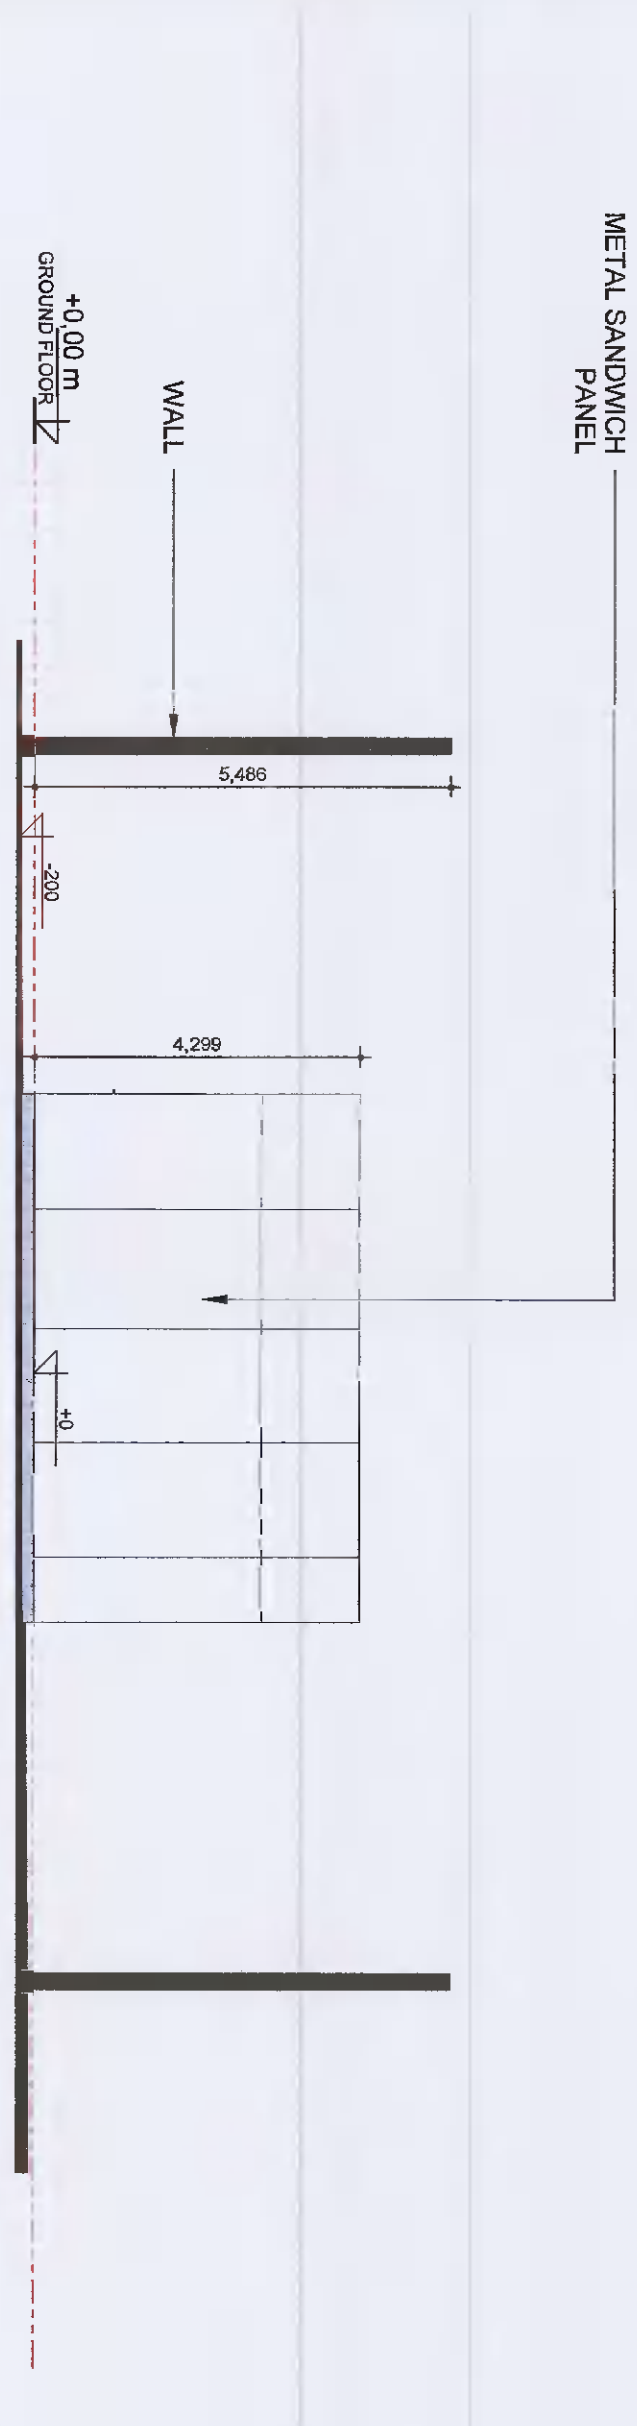


3 STEP UP SUBSTATION NORTH ELEVATION
SCALE: 1:100

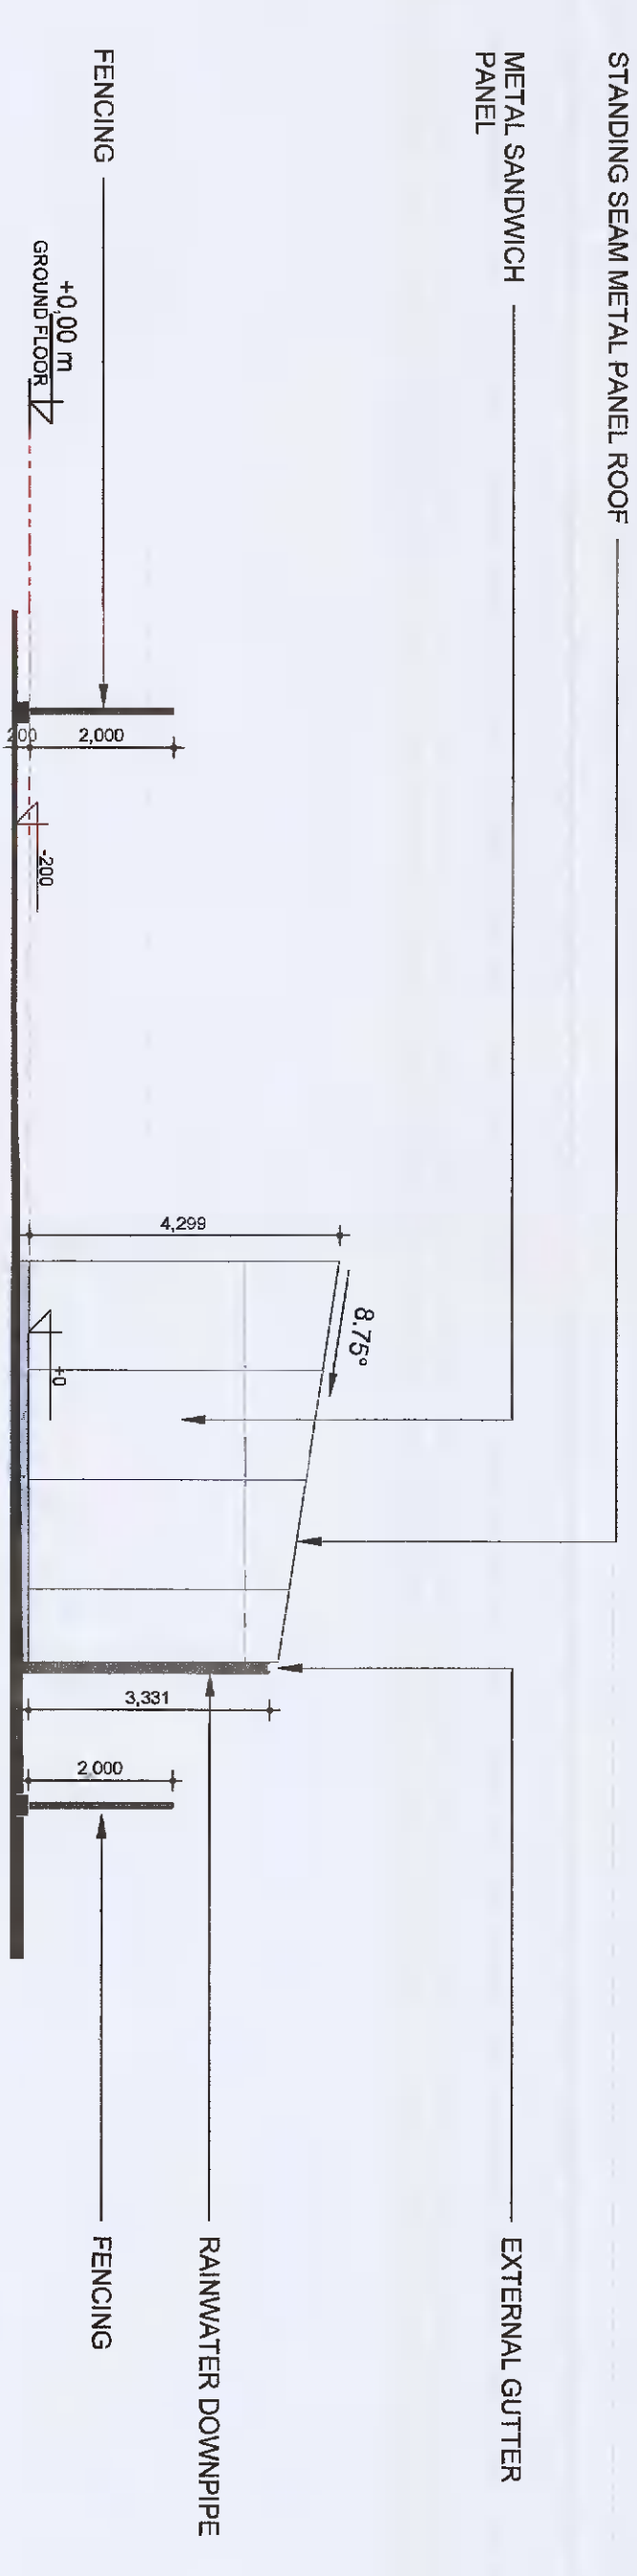

4 STEP UP SUBSTATION WEST ELEVATION
SCALE: 1:100

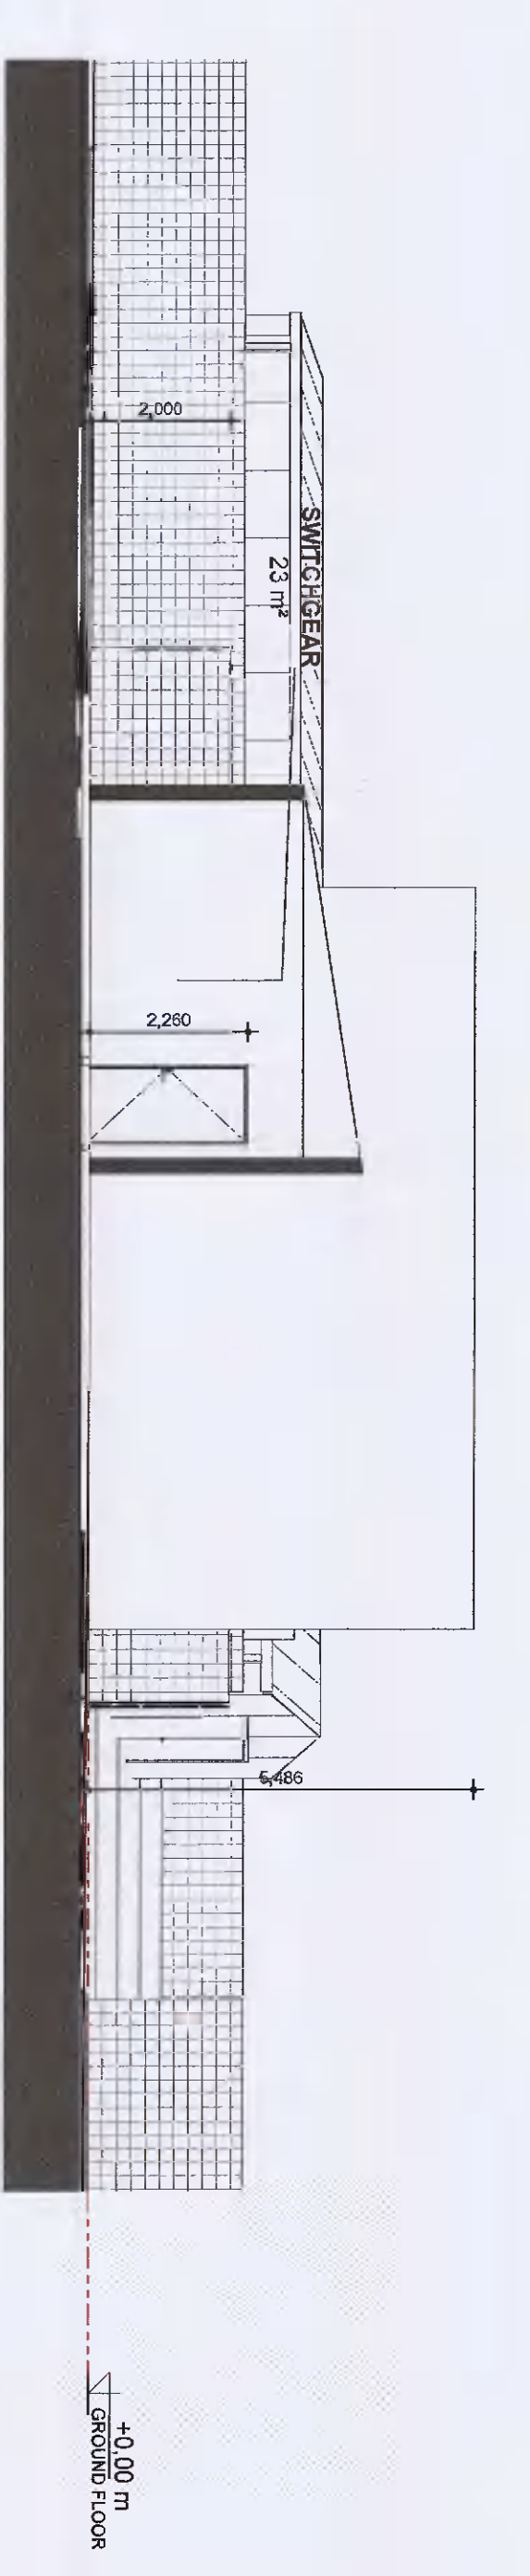

6 STEP UP SUBSTATION SECTION
SCALE: 1:100

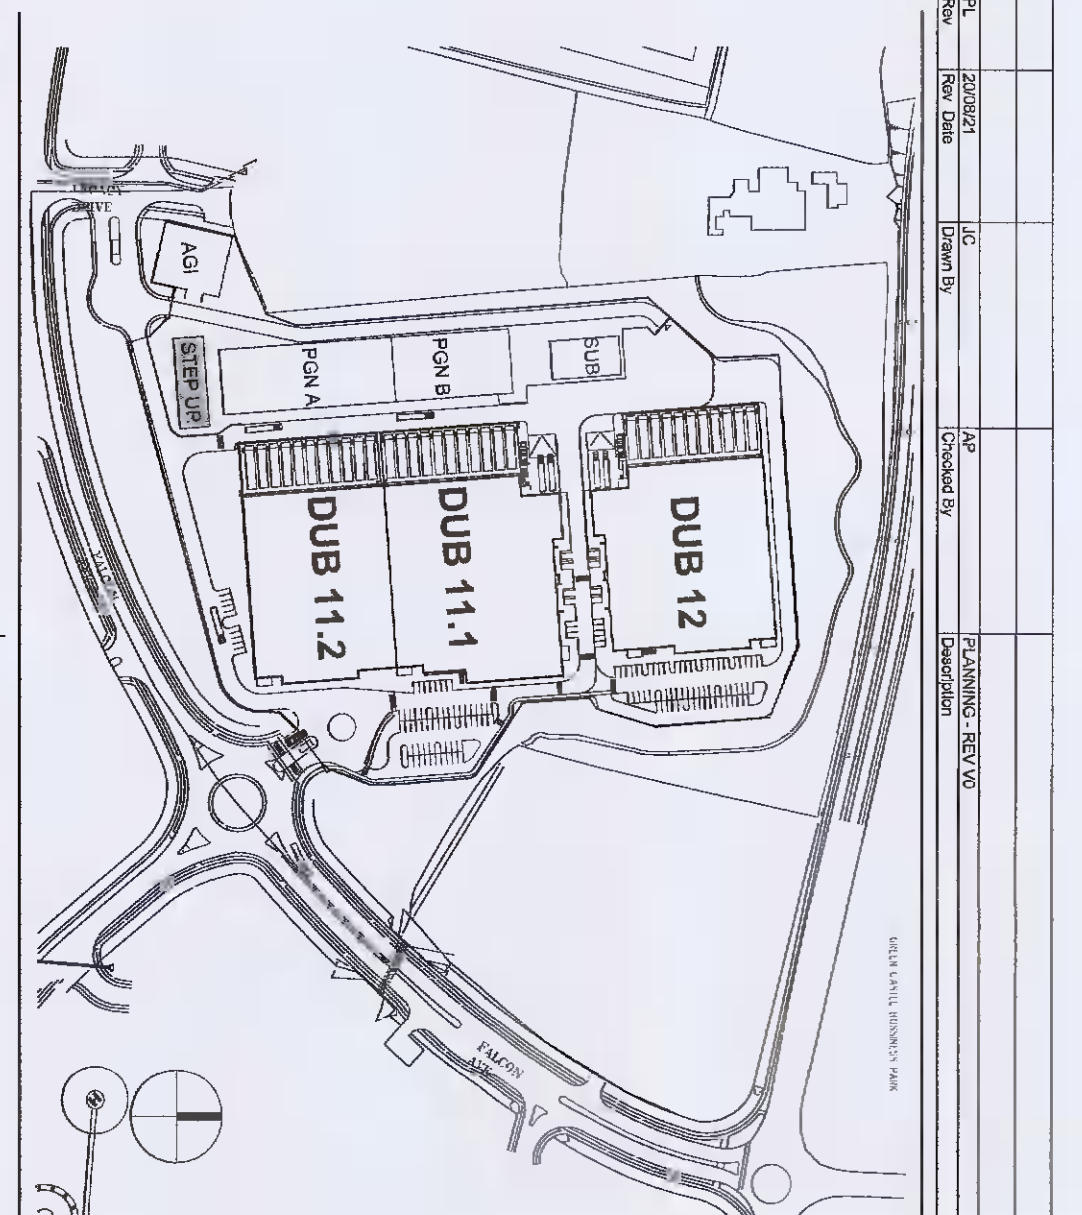

VANTAGE
Architectural
Burns Medonnell
Project: Profile Park, Dublin 22, Ireland
53°19'17.40"N, 6°28'40.80"W

Hyphen
Architectural
Project: Profile Park, Dublin 22, Ireland
53°19'17.40"N, 6°28'40.80"W

PLANNING SUBMITTAL NOT FOR CONSTRUCTION

A009